


F.A.P. RTE.	SECTION	COUNTY	TOTAL SHEETS	SHEET NO.
301	21T	STEPHENSON	49	33
STA. 467+70.1588		TO STA. 468+00.0000		
FED. ROAD DIST. NO.	ILLINOIS	FED. AID PROJECT		

DATE	BY

DATE	BY

PLOT DATE = Fri Sep 02 14:22:27 2005  
 PLOT SCALE = 1/4" = 100'  
 USER NAME = gmcantre

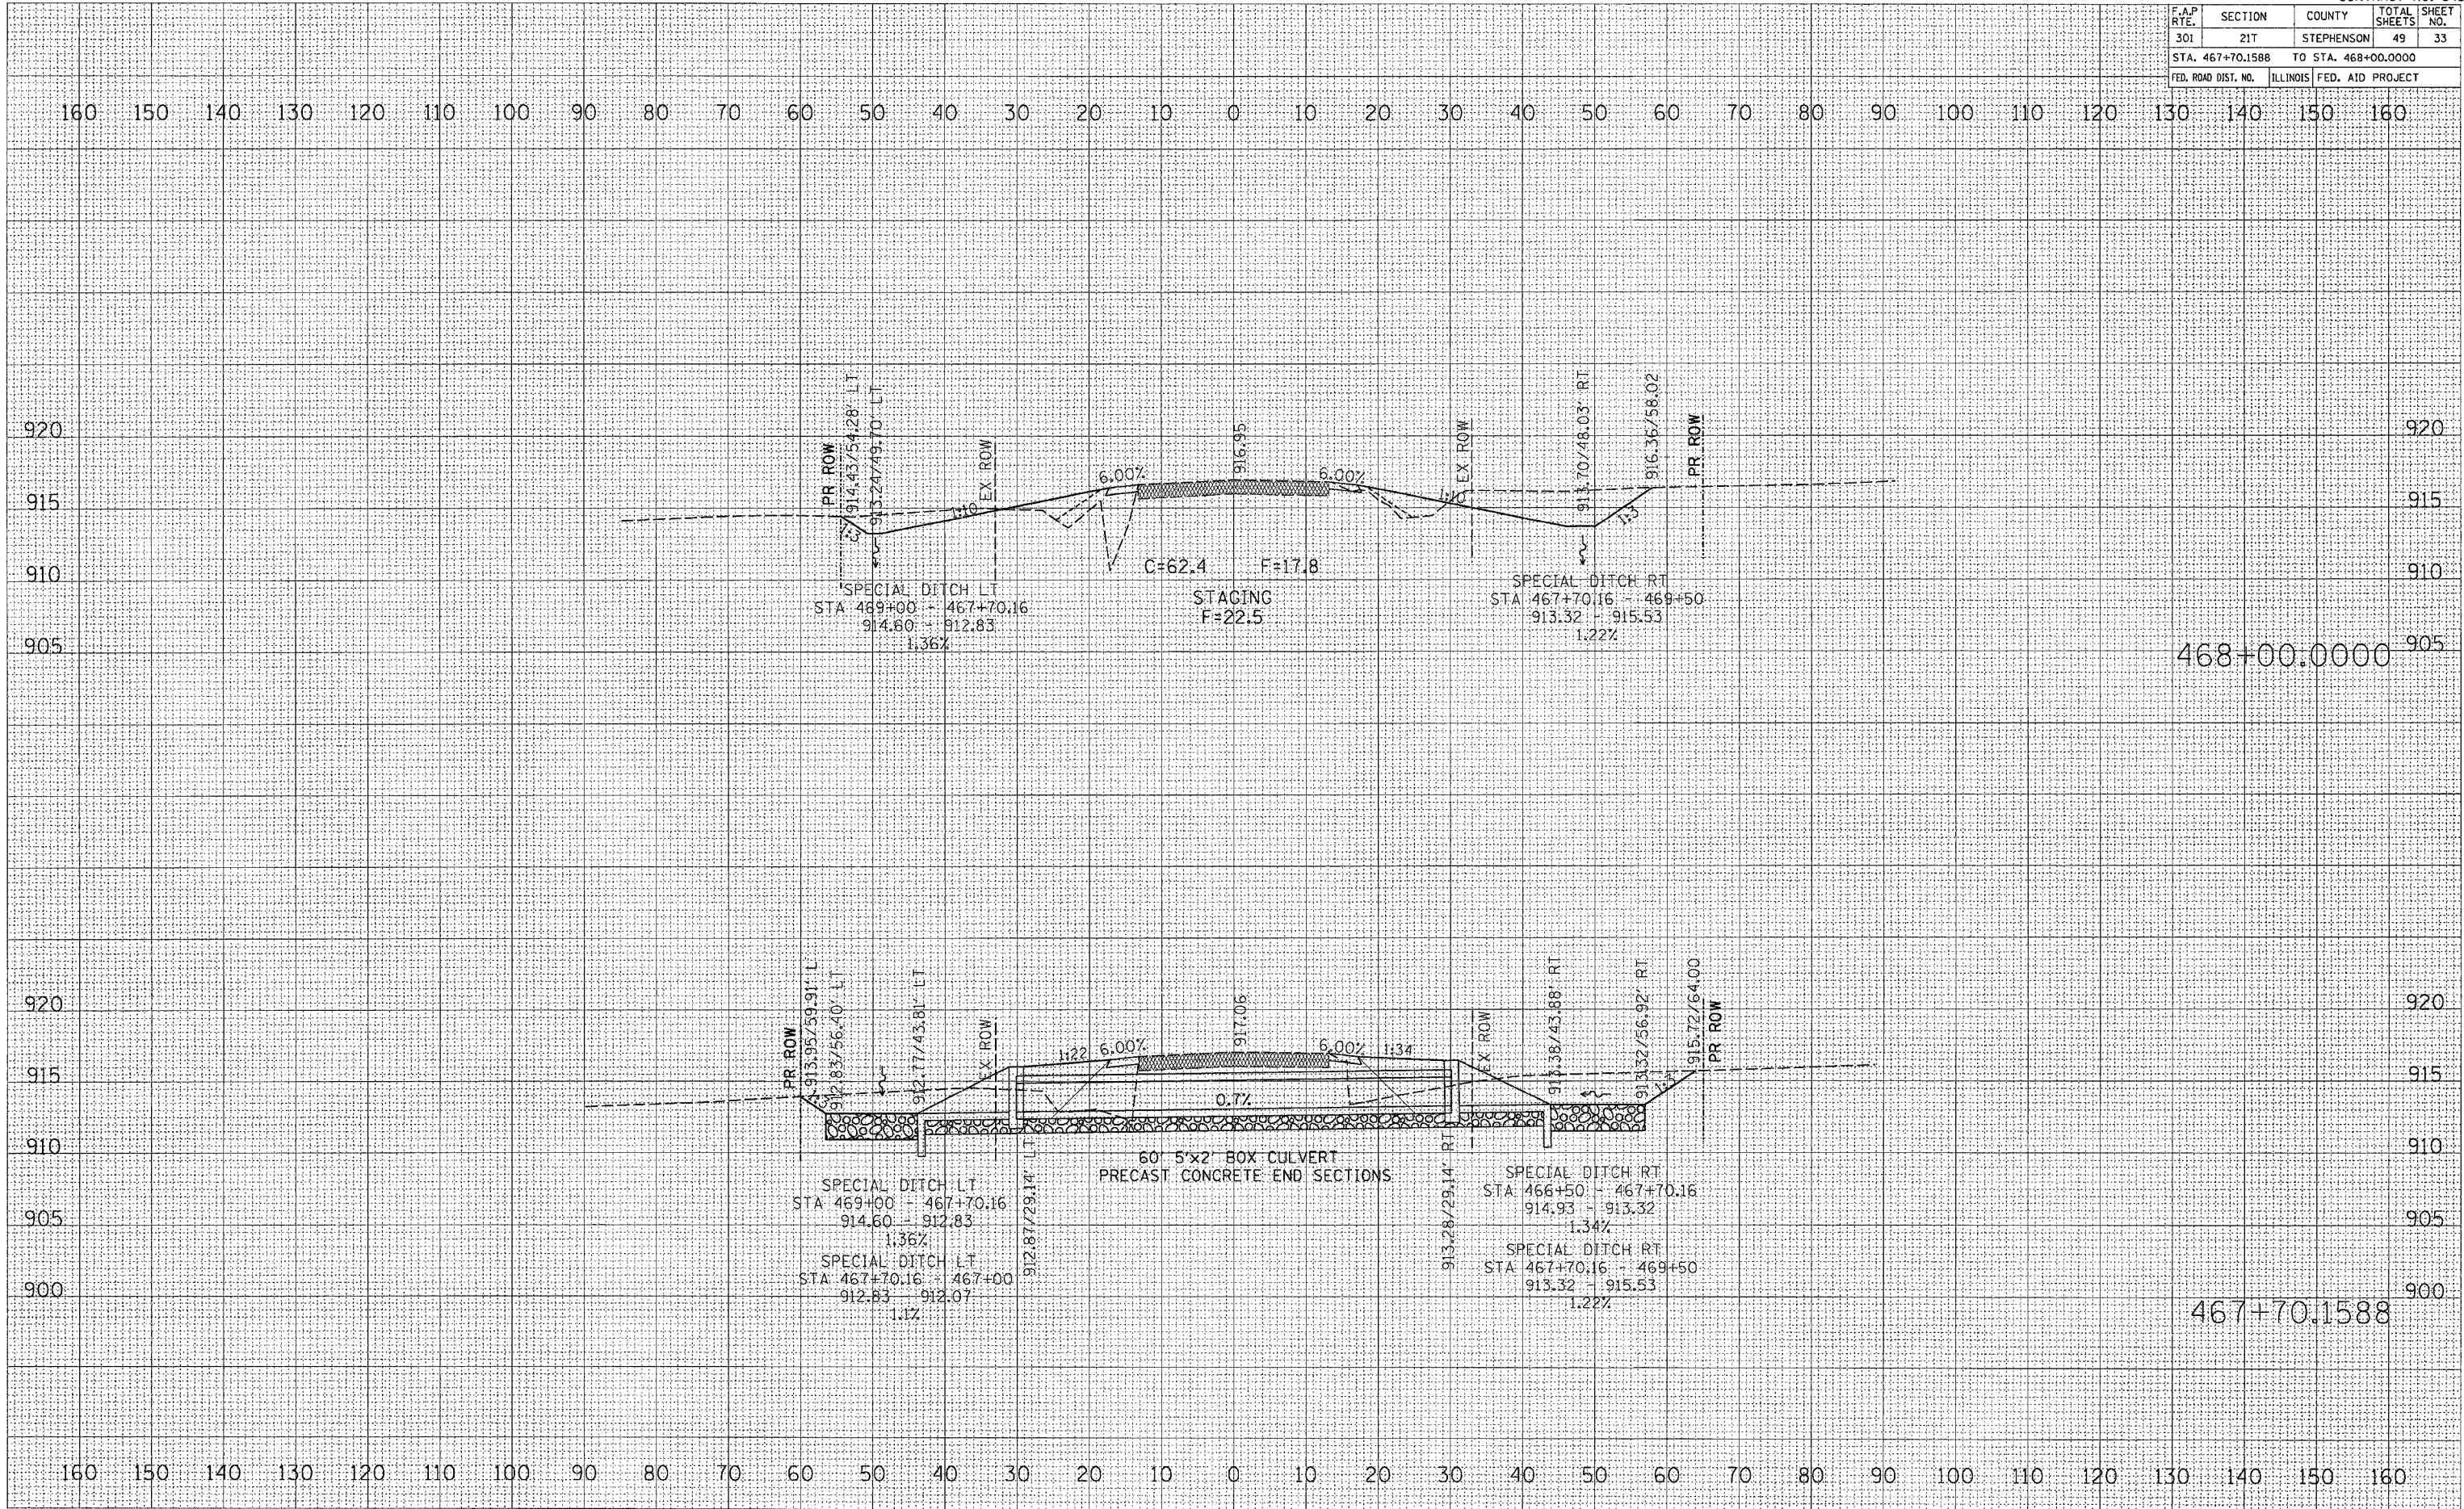

468+00.0000

467+70.1588