


F.A.P. RTE.	SECTION	COUNTY	TOTAL SHEETS	SHEET NO.
301	21T	STEPHENSON	49	40
STA. 477+50.0000 TO STA. 478+00.0000				
FED. ROAD DIST. NO. [ILLINOIS] FED. AID PROJECT				

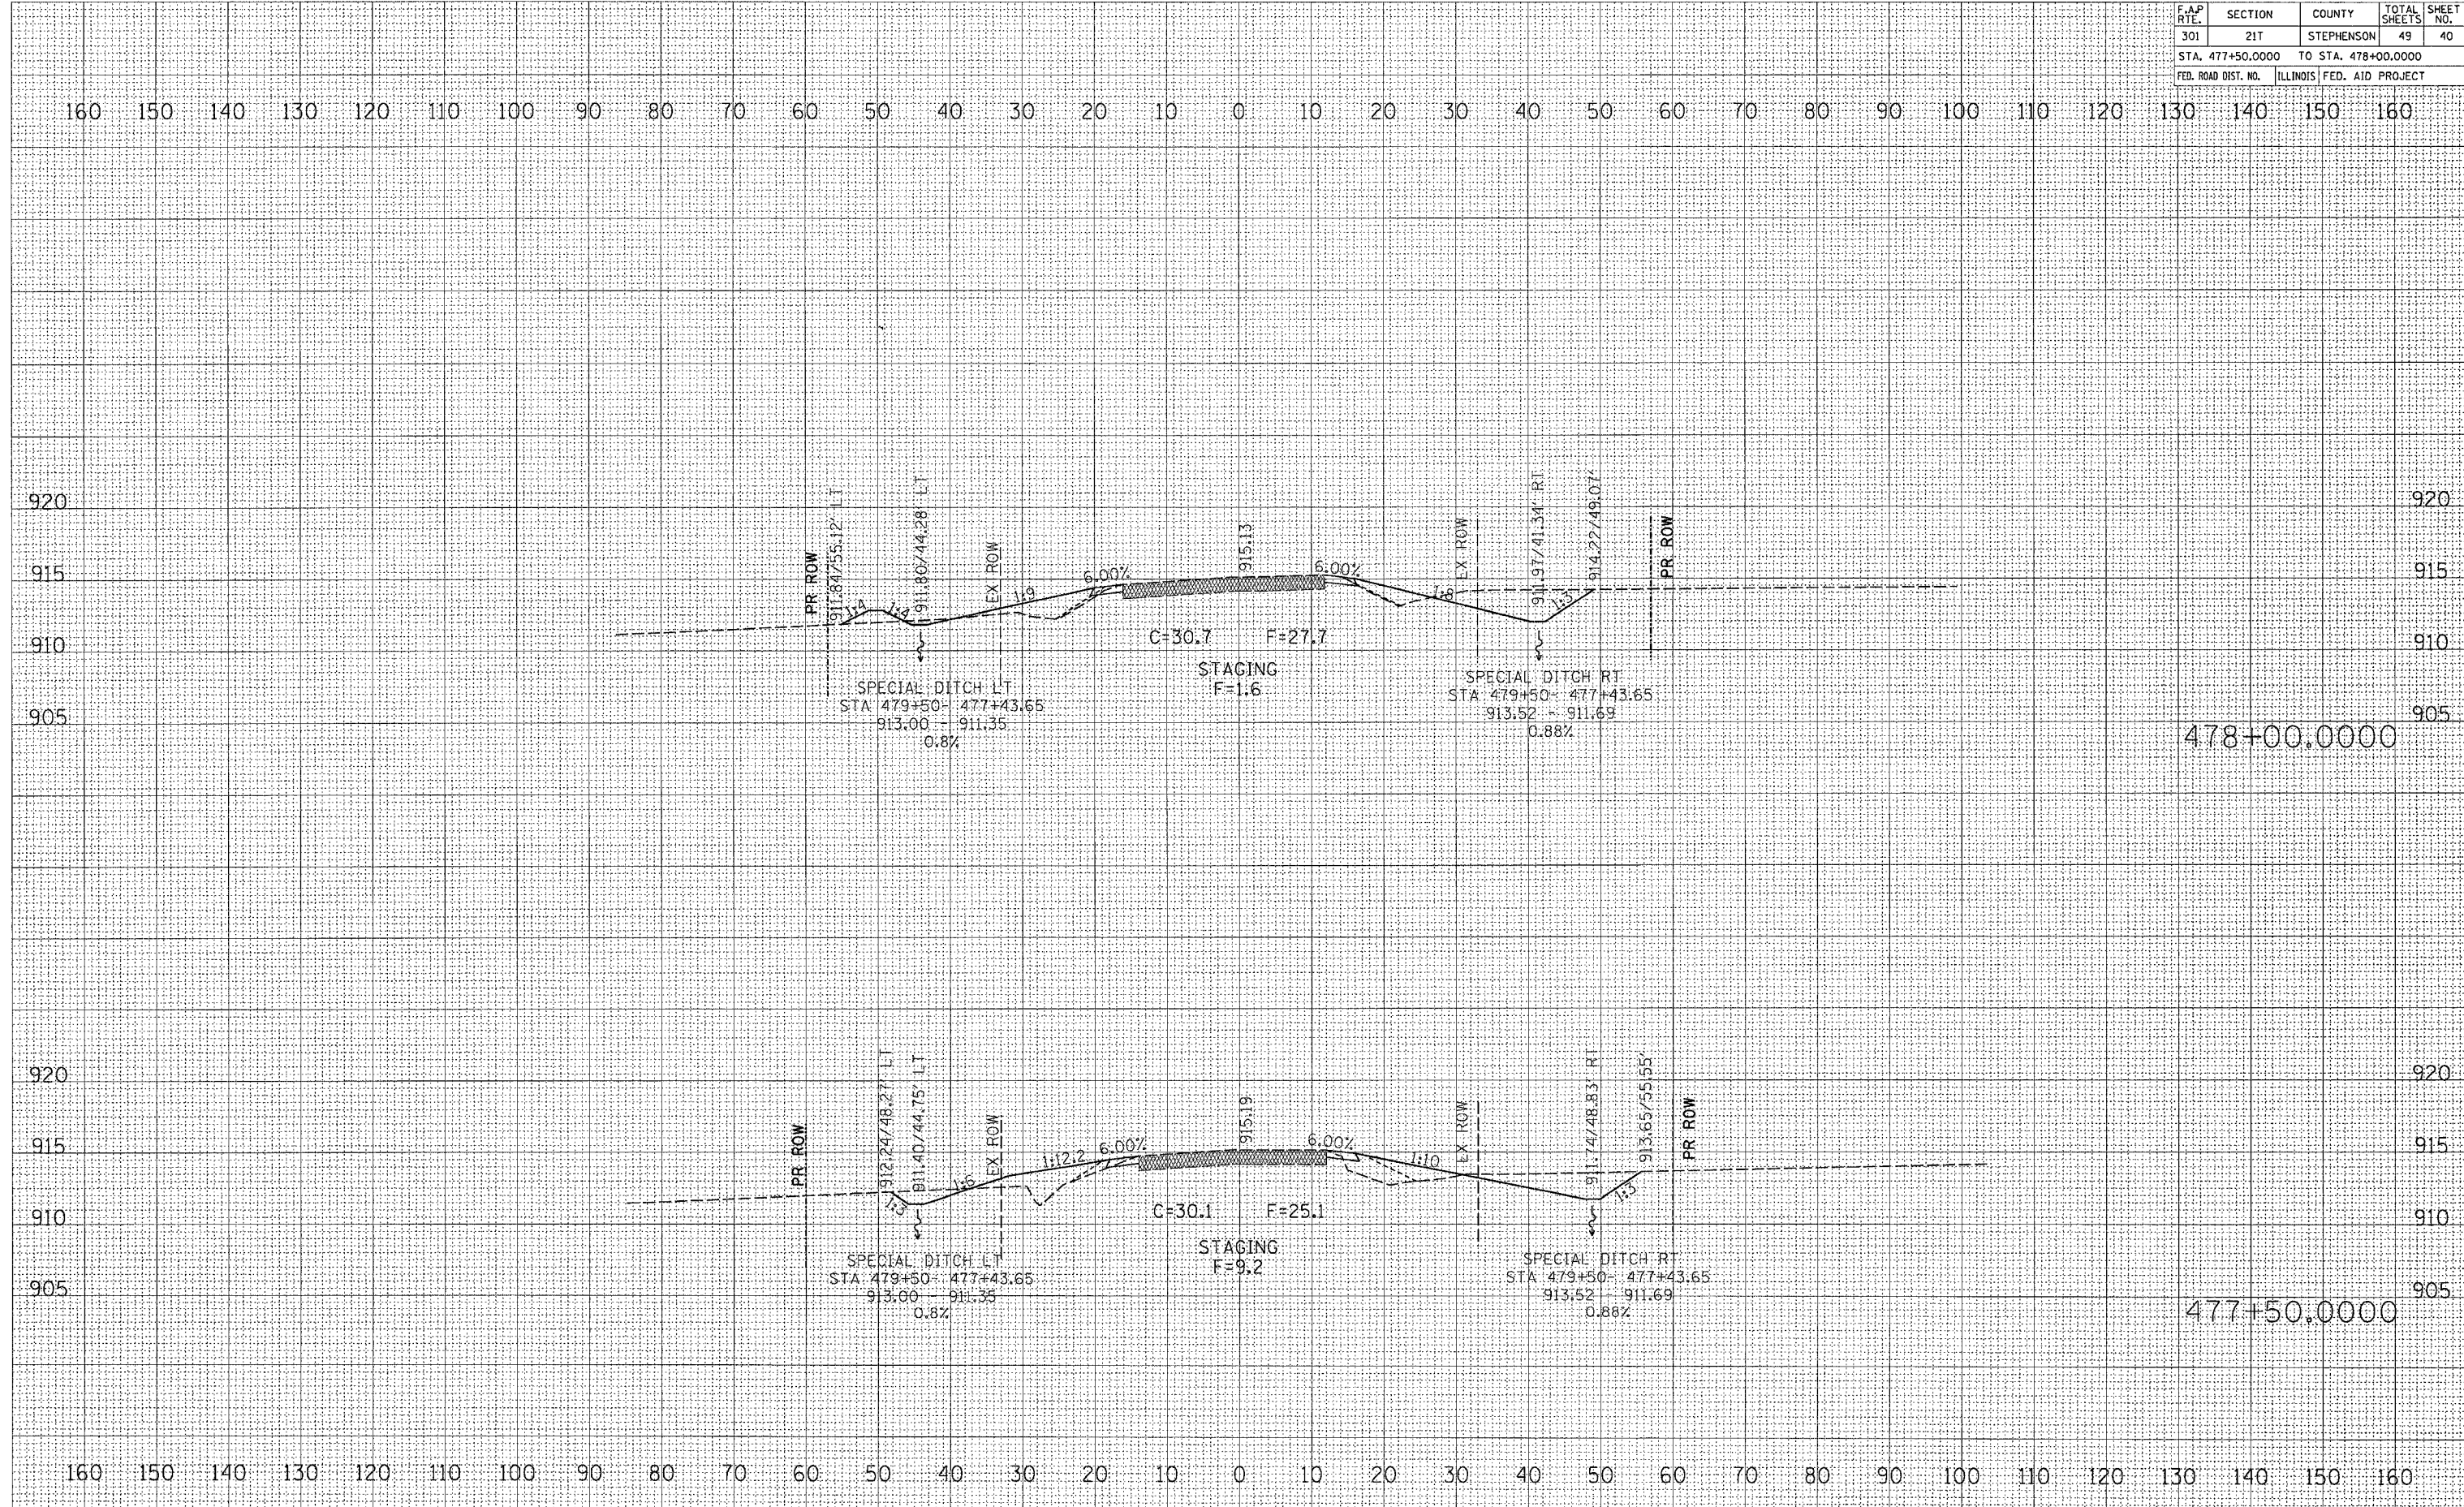

DATE	BY	REVISION
		ORIGINAL SURVEY PLOTTED
		NOTE BOOK
		AREAS CHECKED

DATE	BY	REVISION
		ORIGINAL SURVEY PLOTTED
		NOTE BOOK
		AREAS CHECKED

PLOT DATE = Fri Sep 02 14:22:18 2005
 FILE NAME = c:\p\projects\2004\903\ab\903.dwg
 PLOT SCALE = 10.0000 / 1 IN.
 USER NAME = ducant10