
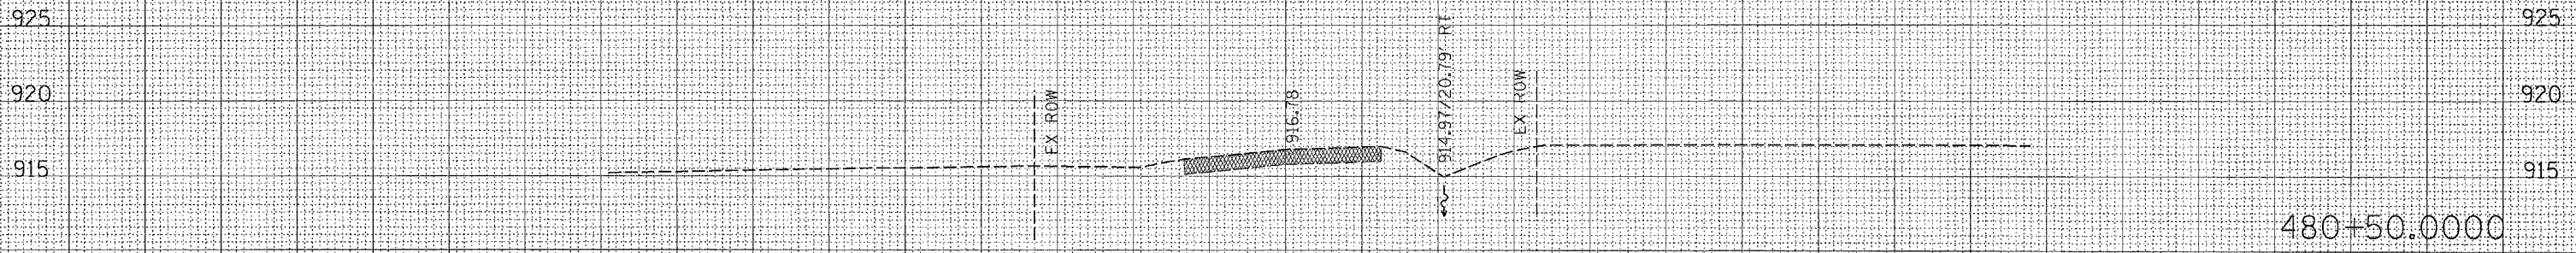


F.A.P. RTE.	SECTION	COUNTY	TOTAL SHEETS	SHEET NO.
301	21T	STEPHENSON	49	43
STA. 480+50.0000 TO STA. 496+00.0000				
FED. ROAD DIST. NO. ILLINOIS FED. AID PROJECT				

160 150 140 130 120 110 100 90 80 70 60 50 40 30 20 10 0 10 20 30 40 50 60 70 80 90 100 110 120 130 140 150 160

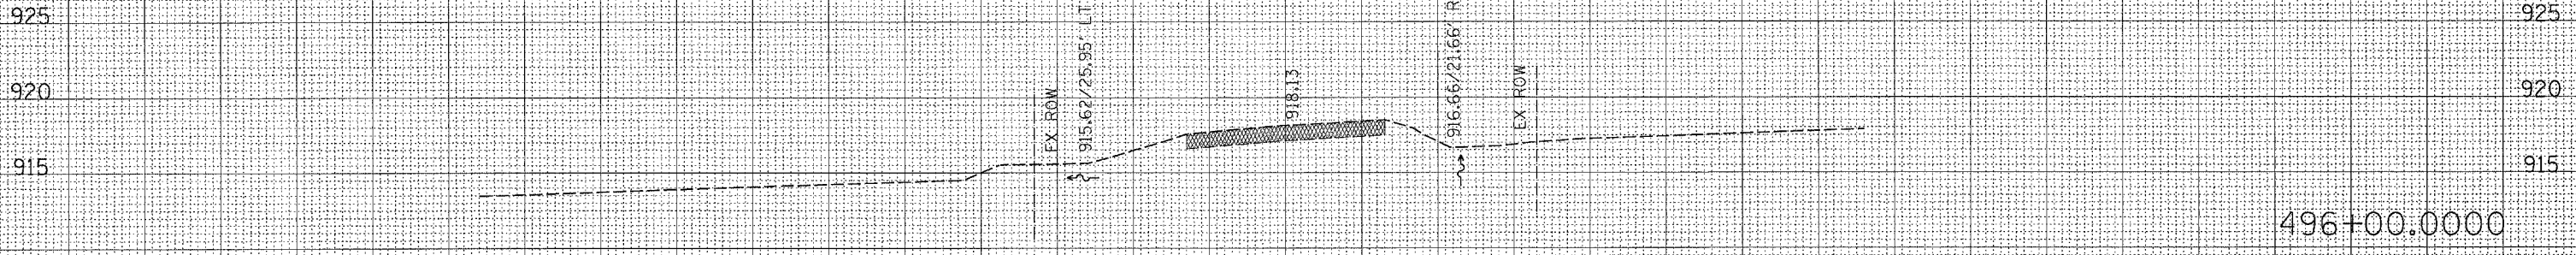

160 150 140 130 120 110 100 90 80 70 60 50 40 30 20 10 0 10 20 30 40 50 60 70 80 90 100 110 120 130 140 150 160

FINAL SURVEY NOTE BOOK NO.	BY	DATE
CHECKED		
PLOTTED		
AREAS CHECKED		

ORIGINAL SURVEY NOTE BOOK NO.	BY	DATE
CHECKED		
PLOTTED		
AREAS CHECKED		

PLOT DATE = Fri Sep 02 14:22:11 2005  
 FILE NAME = c:\pco\pco\pco\2004\923\480+50.dwg  
 PLOT SCALE = 10.0000' / IN.  
 USER NAME = gmcarriga