


F.A.P. RTE.	SECTION	COUNTY	TOTAL SHEETS	SHEET NO.
203	13BR-1	WHITESIDE	26	8
STA.		TO STA.		
FED. ROAD DIST. NO.	ILLINOIS	FED. AID PROJECT		

PLAN SHEET

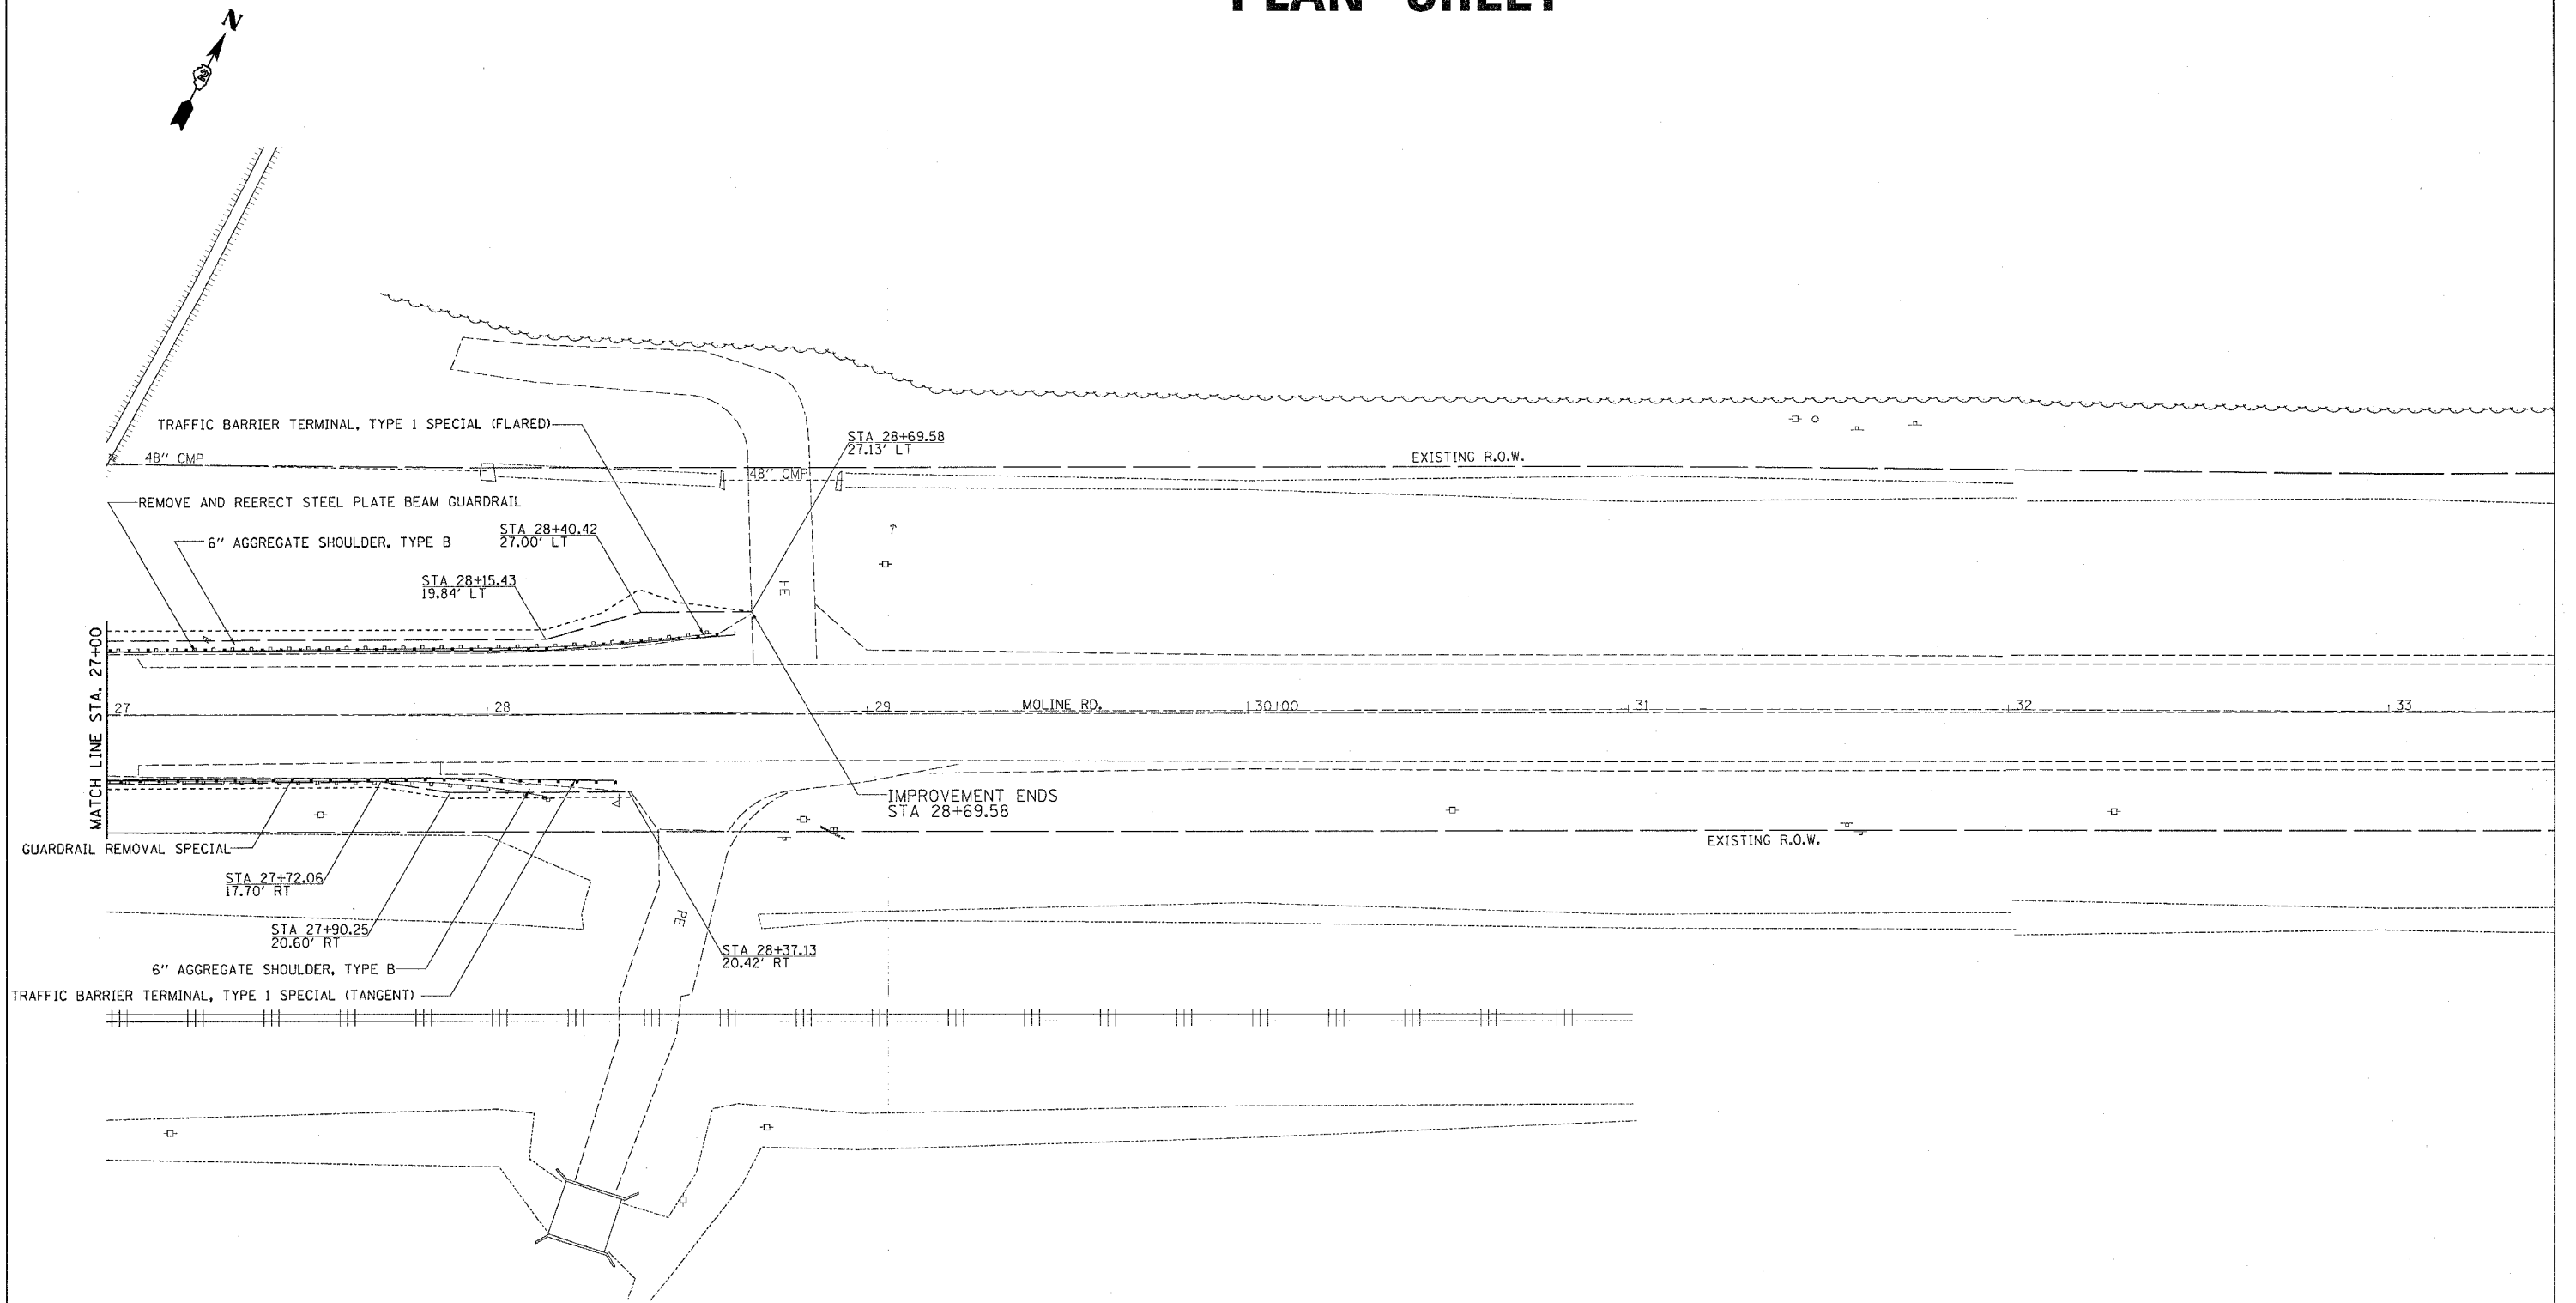

PLOT DATE = Wed Oct 26 14:07:58 2005
 FILE NAME = c:\p\o\m\m\280505\13BR13.dgn
 PLOT SCALE = 26.0000' / IN.
 USER NAME = regnar1

REVISIONS	
NAME	DATE

ILLINOIS DEPARTMENT OF TRANSPORTATION

SCALE: VERT. _____
 HORIZ. _____
 DATE _____

DRAWN BY _____
 CHECKED BY _____