


PLOT DATE = Wed Oct 26 14:52:33 2005
 FILE NAME = c:\projects\194+75.000\194+75.000.dwg
 USER NAME = mgj/14

ORIGINAL SURVEY PLOTTED
 SURVEY PLOTTED
 NOTE BOOK AREAS CHECKED
 NO.

FINAL SURVEY PLOTTED
 SURVEY PLOTTED
 NOTE BOOK AREAS CHECKED
 NO.

BY

DATE

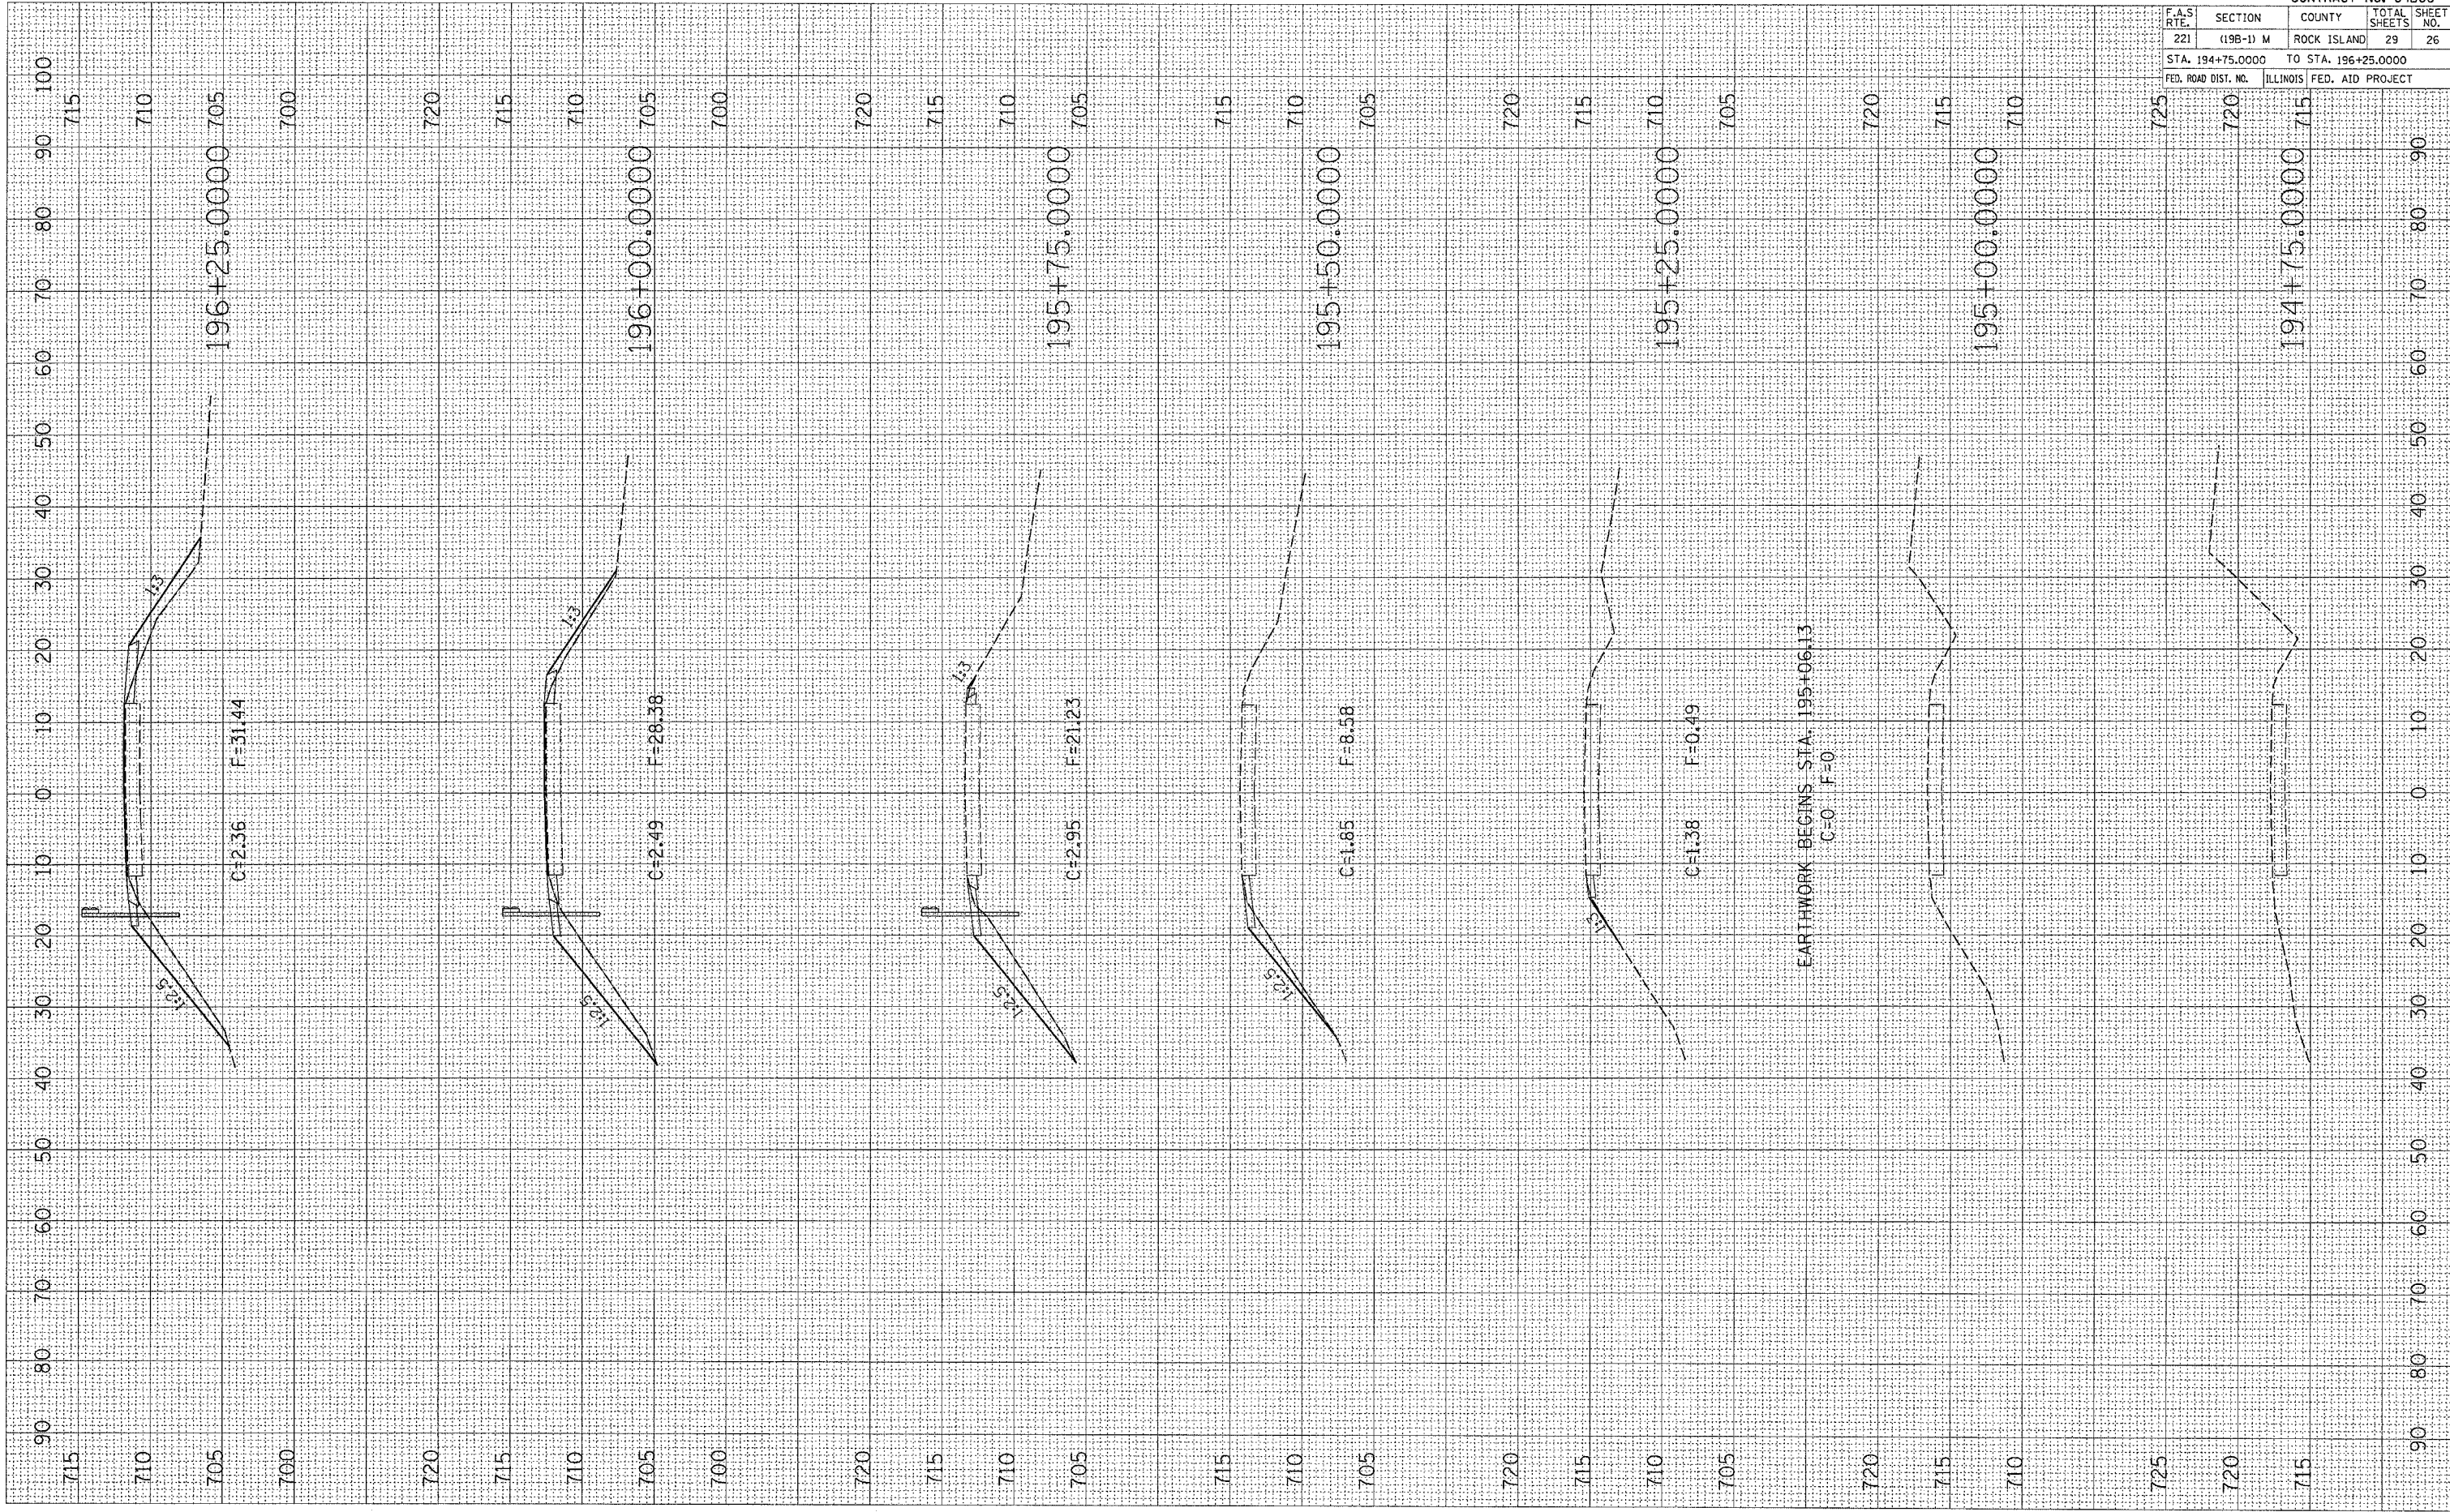

CONTRACT NO. 64B06			
F.A.S. RTE.	SECTION	COUNTY	TOTAL SHEETS
221	(19B-1) M	ROCK ISLAND	29
STA. 194+75.0000		TO STA. 196+25.0000	
FED. ROAD DIST. NO.		ILLINOIS FED. AID PROJECT	