


PLOT DATE = Wed Dec 26 11:05:24 2005  
 PLOT SCALE = 1/8" = 20.0000' / IN.  
 USER NAME = mmg111j

ORIGINAL SURVEYED SURVEY PLOTTED  
 SURVEY PLOTTED  
 NOTE BOOK NO. \_\_\_\_\_  
 AREAS CHECKED \_\_\_\_\_

FINAL SURVEYED SURVEY PLOTTED  
 SURVEY PLOTTED  
 NOTE BOOK NO. \_\_\_\_\_  
 AREAS CHECKED \_\_\_\_\_

BY \_\_\_\_\_ DATE \_\_\_\_\_

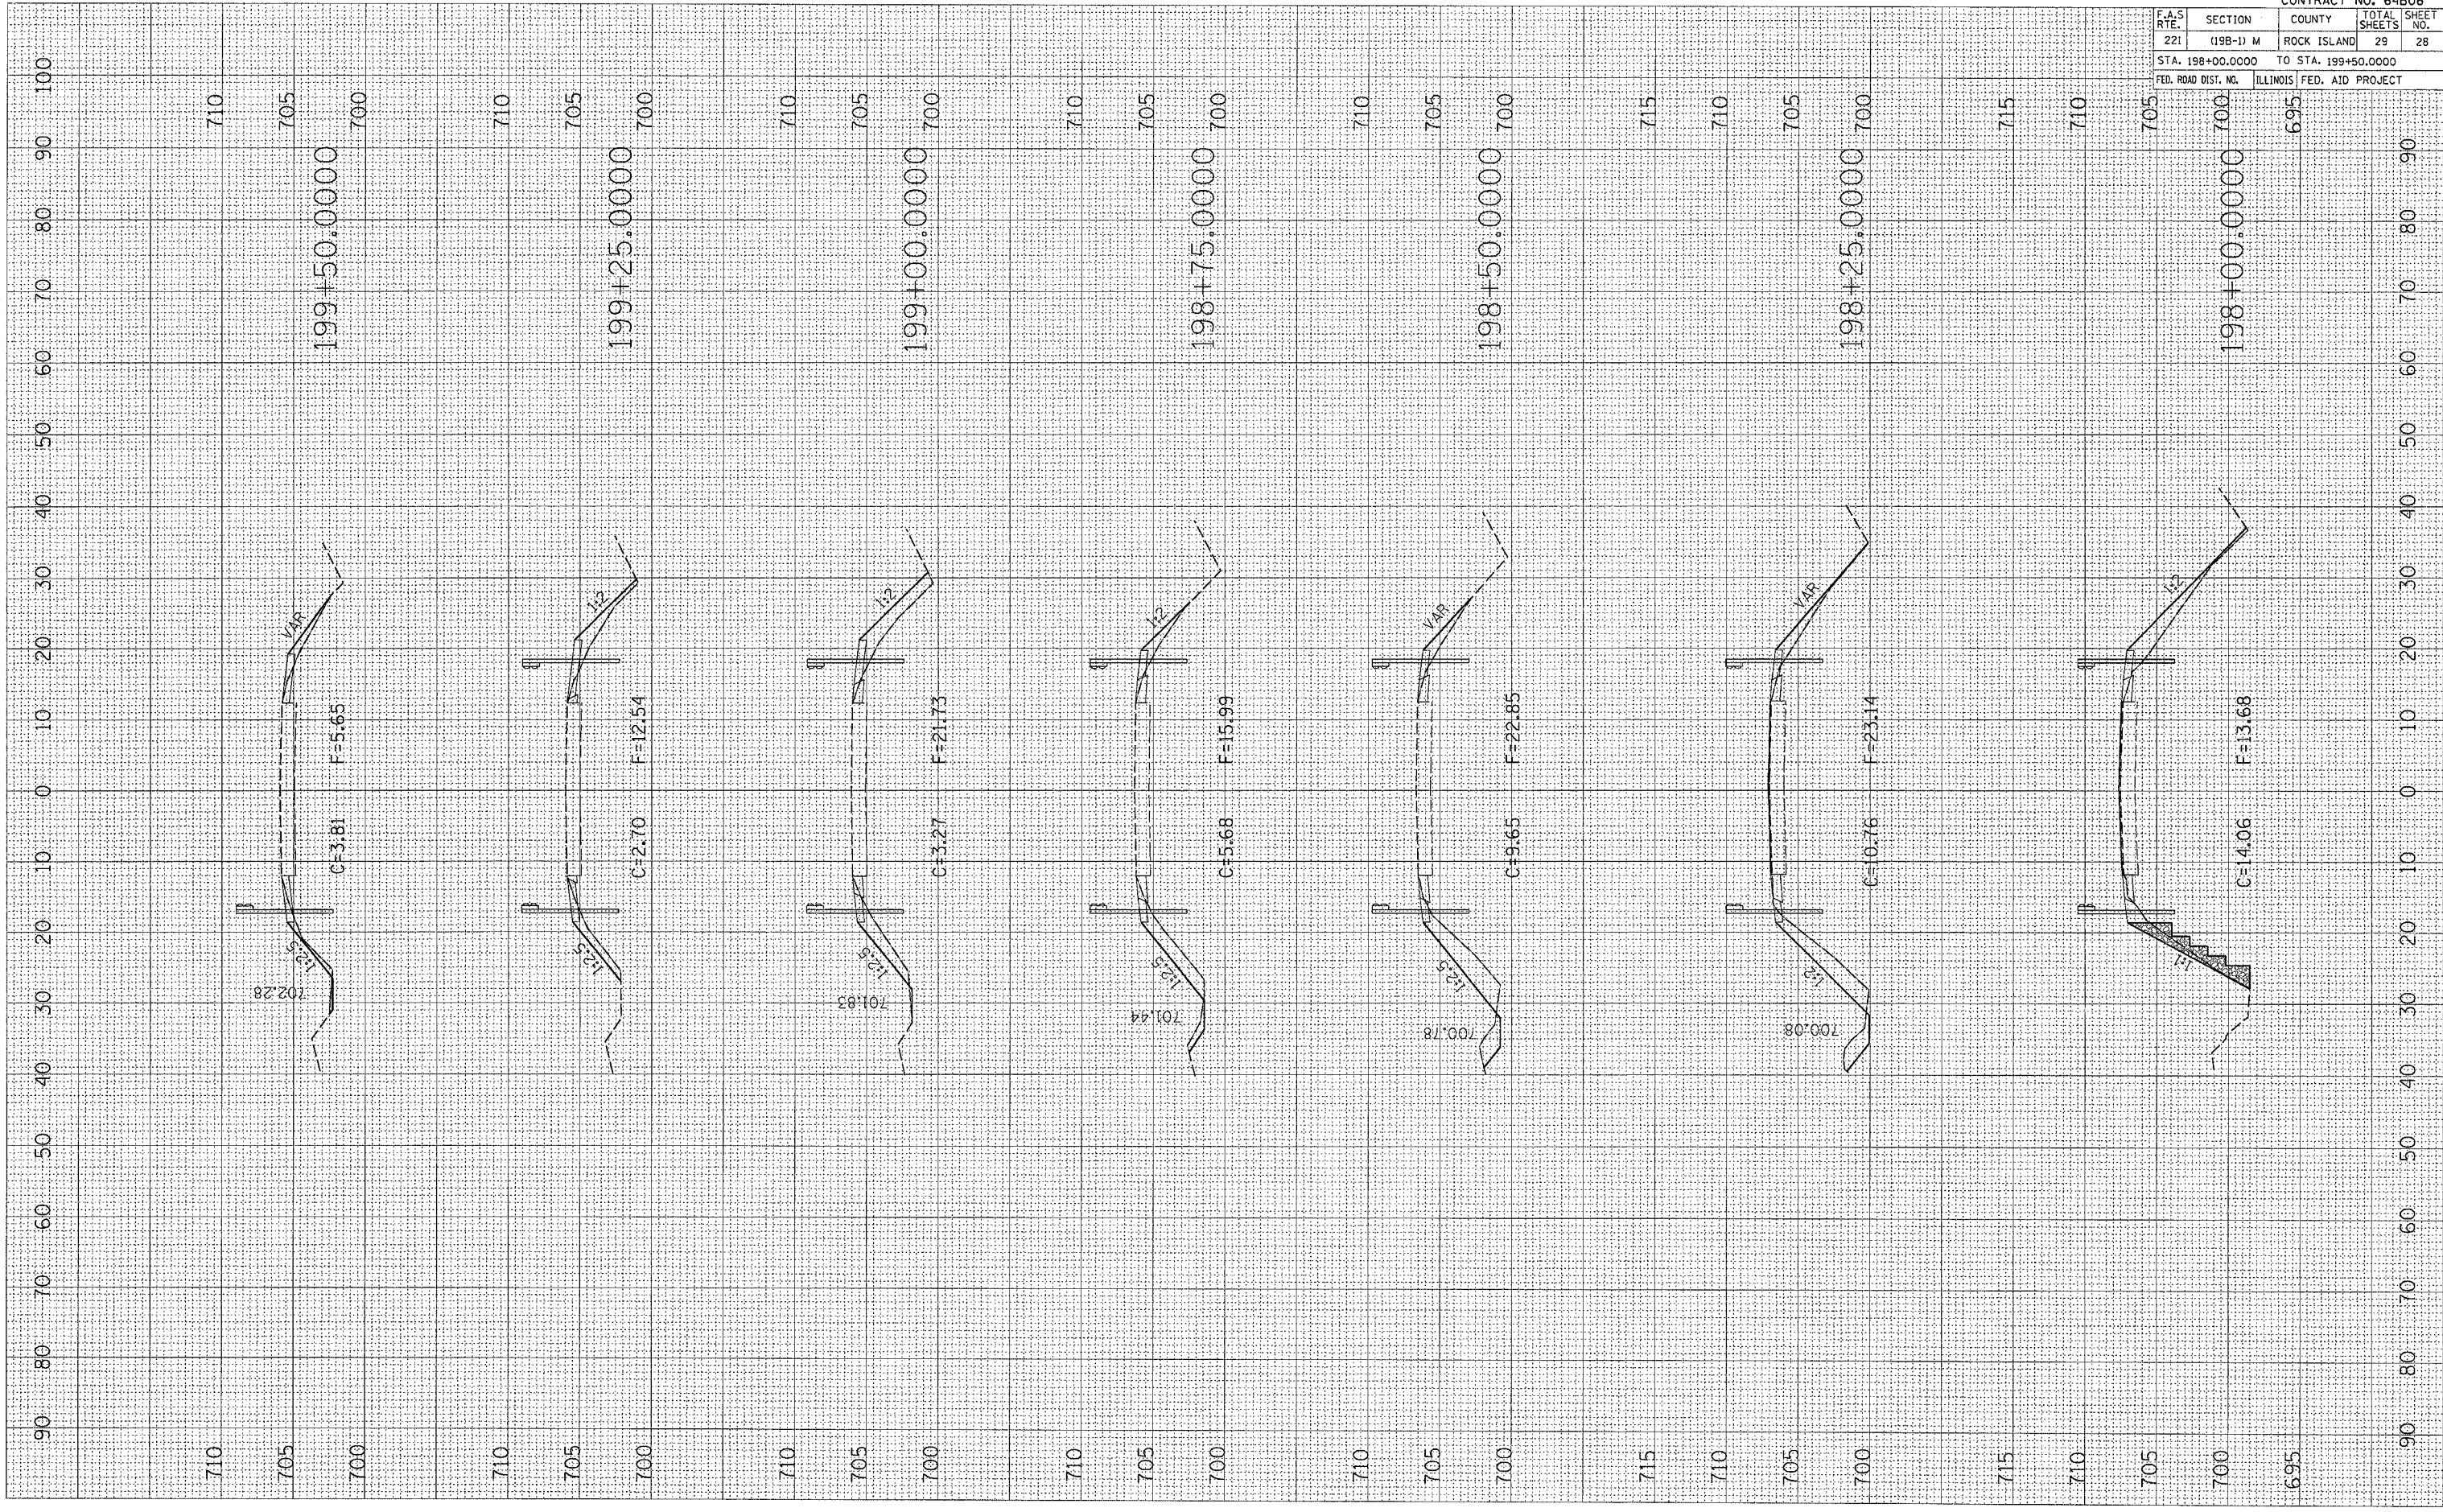

CONTRACT NO. 64B06			
F.A.S. RTE.	SECTION	COUNTY	TOTAL SHEETS
221	(198-1) M	ROCK ISLAND	29
STA. 198+00.0000 TO STA. 199+50.0000			28
FED. ROAD DIST. NO.		ILLINOIS	FED. AID PROJECT