


STATE OF ILLINOIS
DEPARTMENT OF TRANSPORTATION

ROUTE NO. FAP 553	SECTION 125 VBR-1F	COUNTY DEKALB	TOTAL SHEETS 15	SHEET NO. 6	SHEET NO. 4 13 SHEETS
FED. ROAD DIST. NO. 7		ILLINOIS	FED. AID PROJECT-		


Contract #64B90

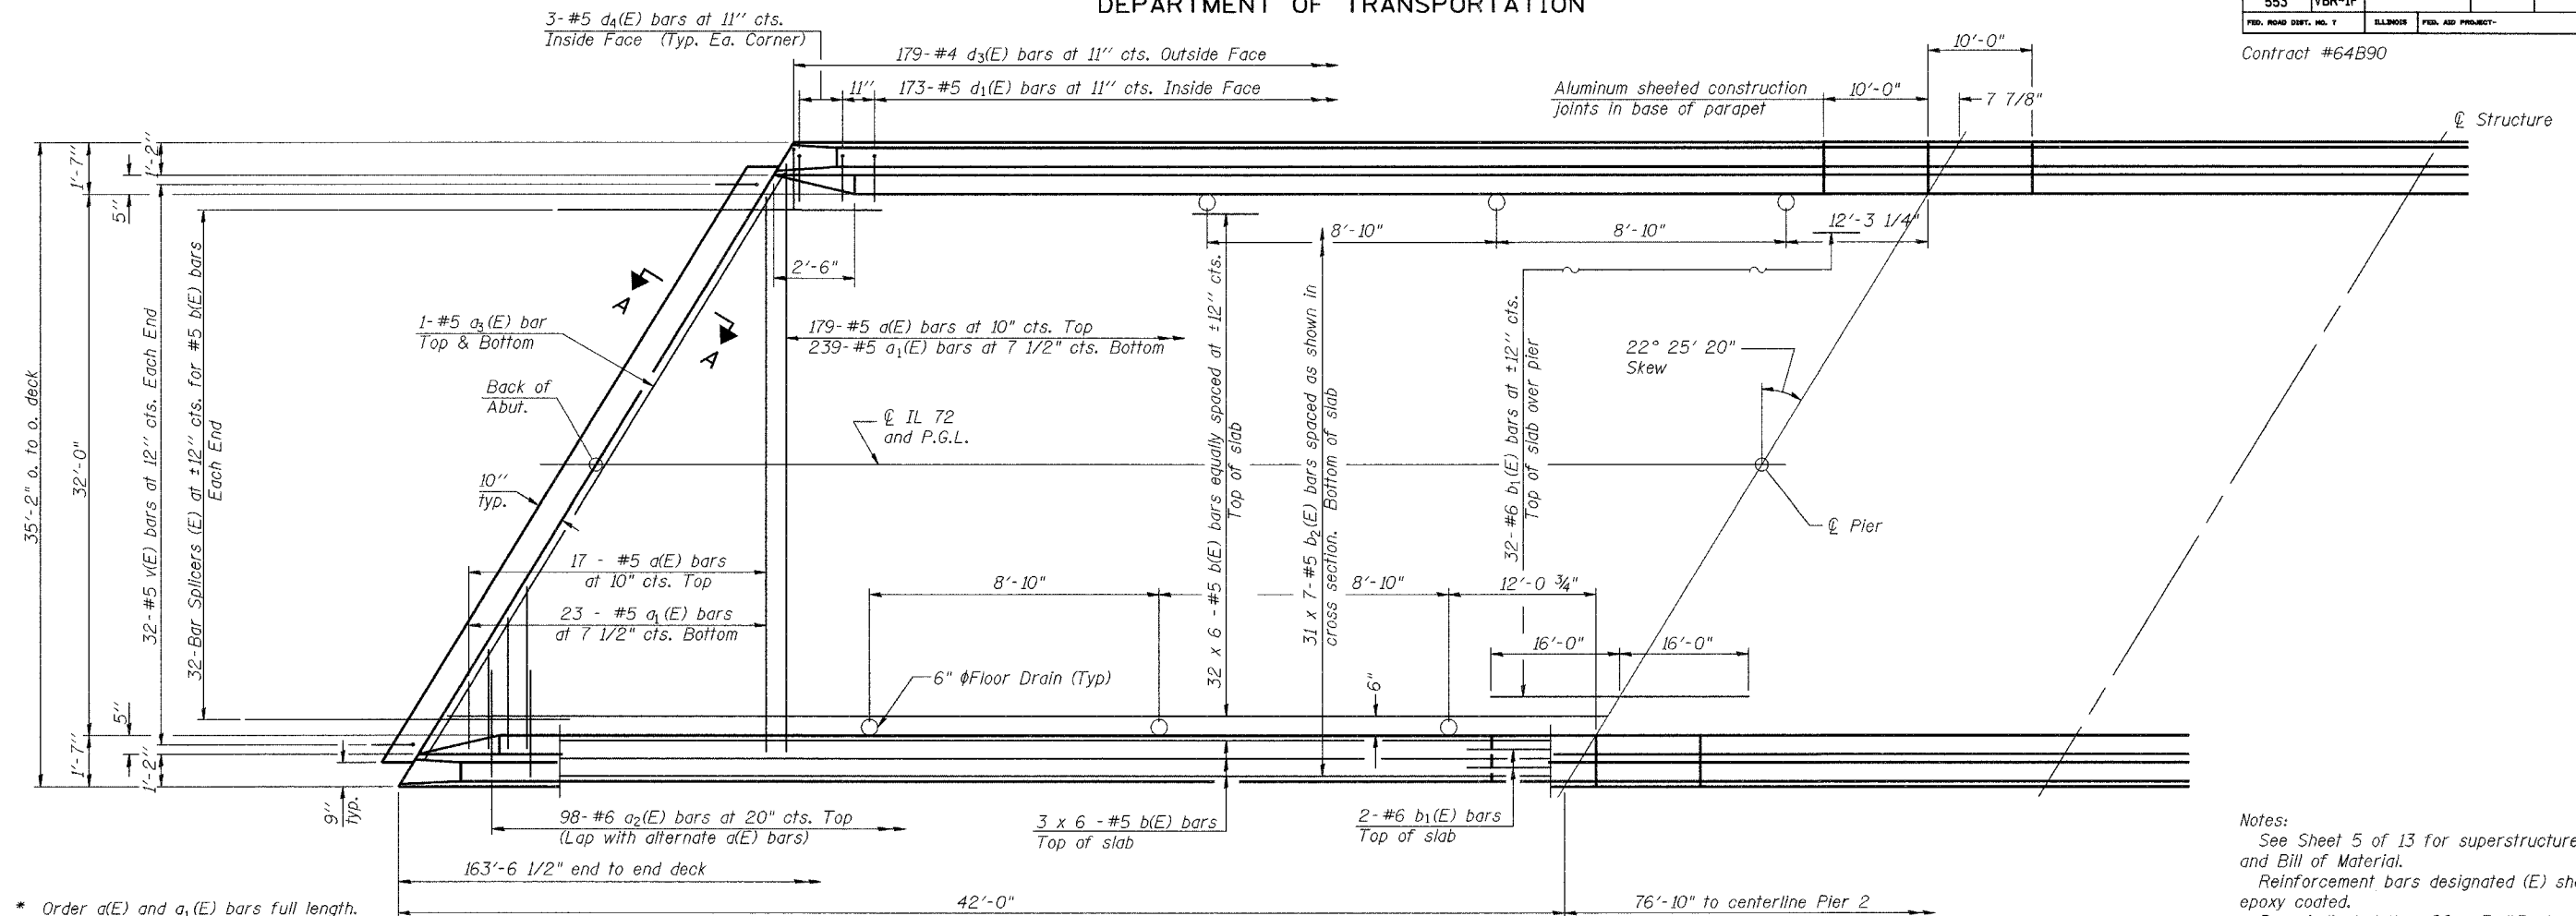

* Order $a(E)$ and $a_1(E)$ bars full length. Cut to fit skew and use remainder of bars in opposite end.

Notes:
See Sheet 5 of 13 for superstructure details and Bill of Material.
Reinforcement bars designated (E) shall be epoxy coated.
Bars indicated thus 20 x 3-#5 etc. indicates 20 lines of bars with 3 lengths per line.
See Sheet 5 of 13 for parapet reinforcement.

HALF PLAN

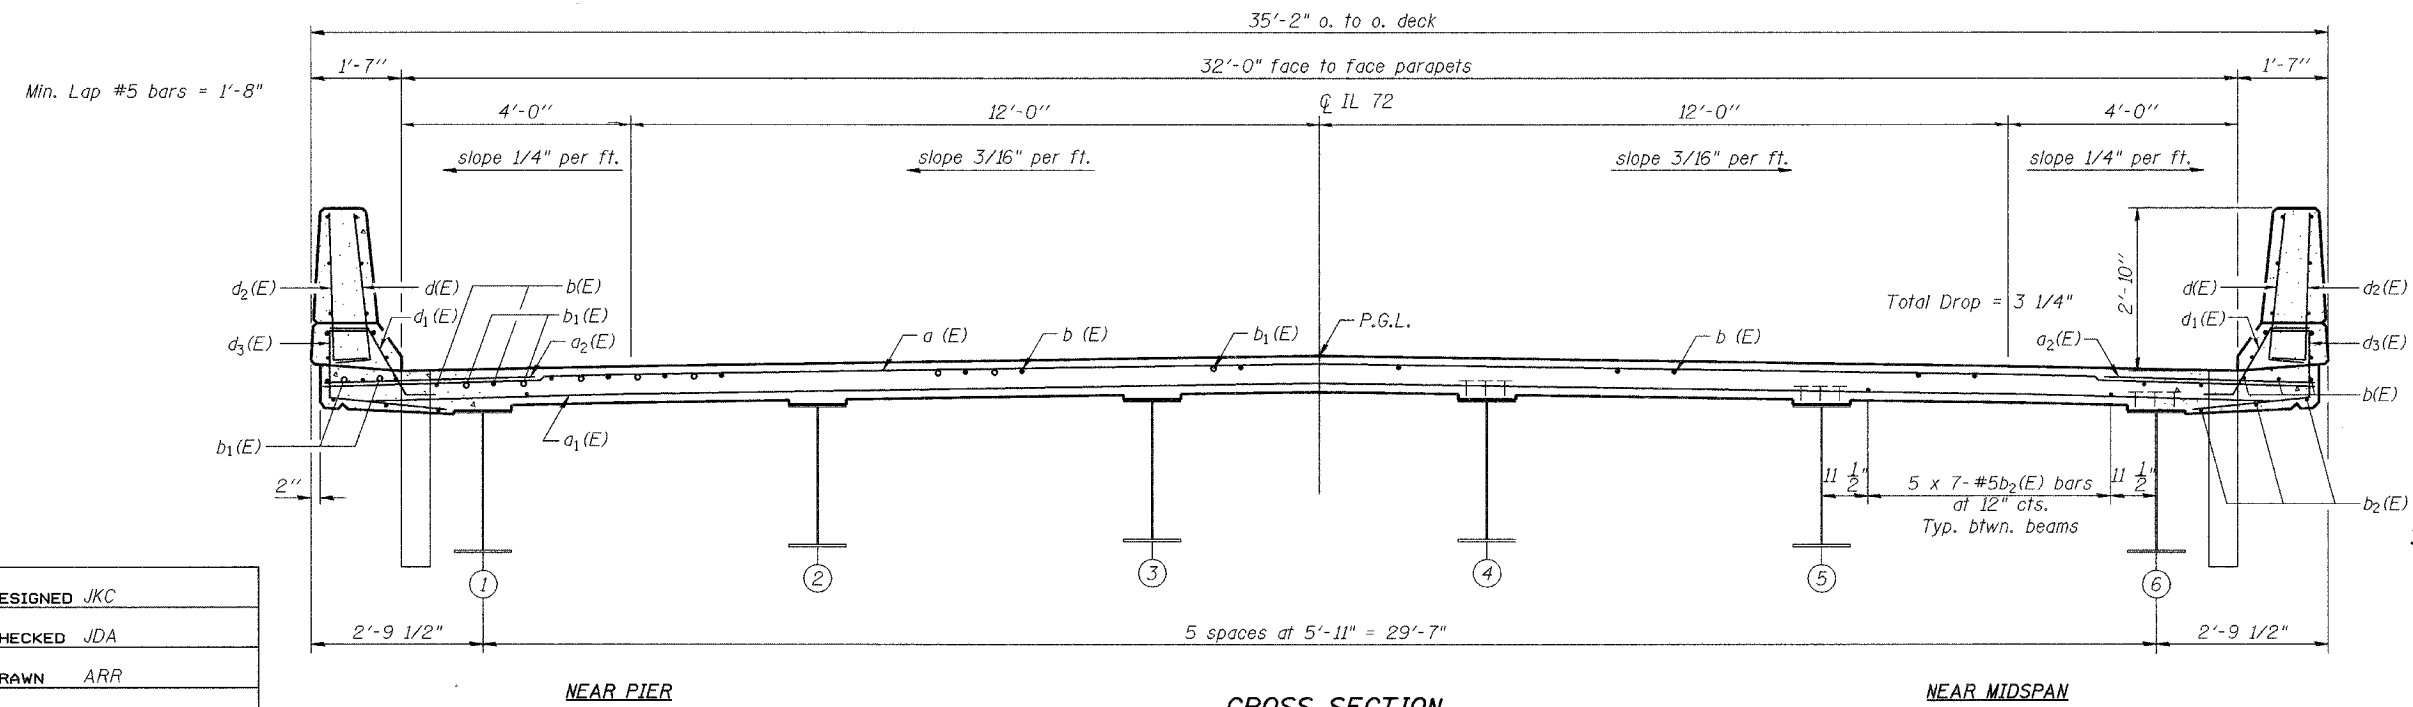

FOR INFORMATION ONLY

SUPERSTRUCTURE PLAN AND SECTION
IL RTE 72 OVER
IOWA CHICAGO & EASTERN RAILROAD
FAP ROUTE 553
SECTION 125VBR-1F
DEKALB COUNTY
STA. 144+14.40
SN 019-0047

DESIGNED	JKC
CHECKED	JDA
DRAWN	ARR
CHECKED	JKC

SI-2-L 10-22-04

CROSS SECTION
(Looking South)

Note: Composite Span 2 only