



F. A. DIST.	SECTION	COUNTY	TOTAL SHEETS	SHEET NO.
80	*	BUREAU	14	11
STA.		TO STA.		
FED. ROAD DIST. NO.	ILLINOIS	FED. AID PROJECT		


* 06-4RA-1 (PAVEMENT)

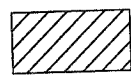

CLASS B PATCHES (SEE SCHEDULE FOR TYPE AND THICKNESS)

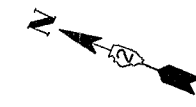

REMOVAL OF STRUCTURES NO. 1 INLETS, SPECIAL, NO. 7

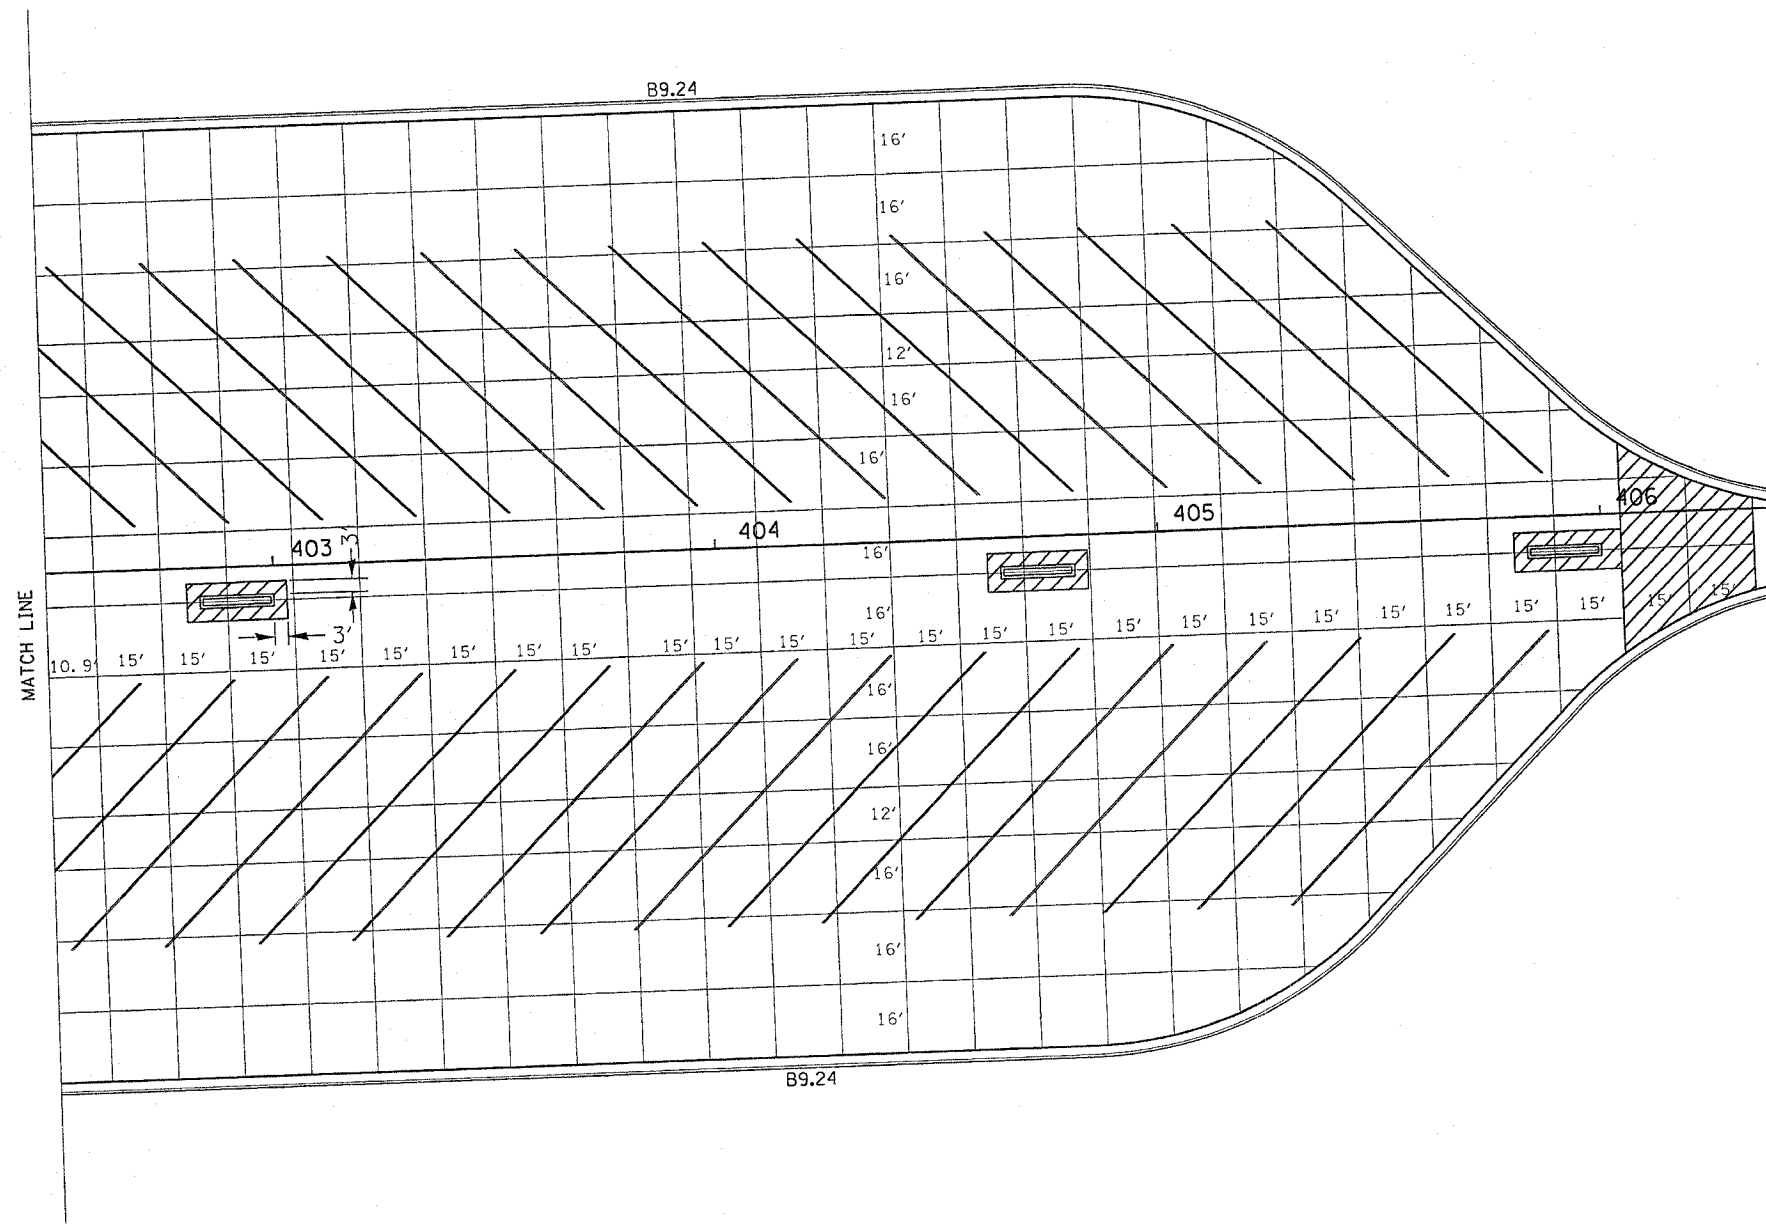

CHECKED BY:

DRAWN BY:

DESIGNED BY:

15-MAR-80 08:08:51
Z:\111\00\FILE\2008\64\06\3
LEVELS.PLS

WESTBOUND TRUCK PARKING LOT