


F.A. RTE.	SECTION	COUNTY	TOTAL SHEETS	SHEET NO.
I-80	06-4RA-M	BUREAU	14	14
STA.		TO STA.		
FED. ROAD DIST. NO.	ILLINOIS	FED. AID PROJECT		

SUBGRADE REPLACEMENT

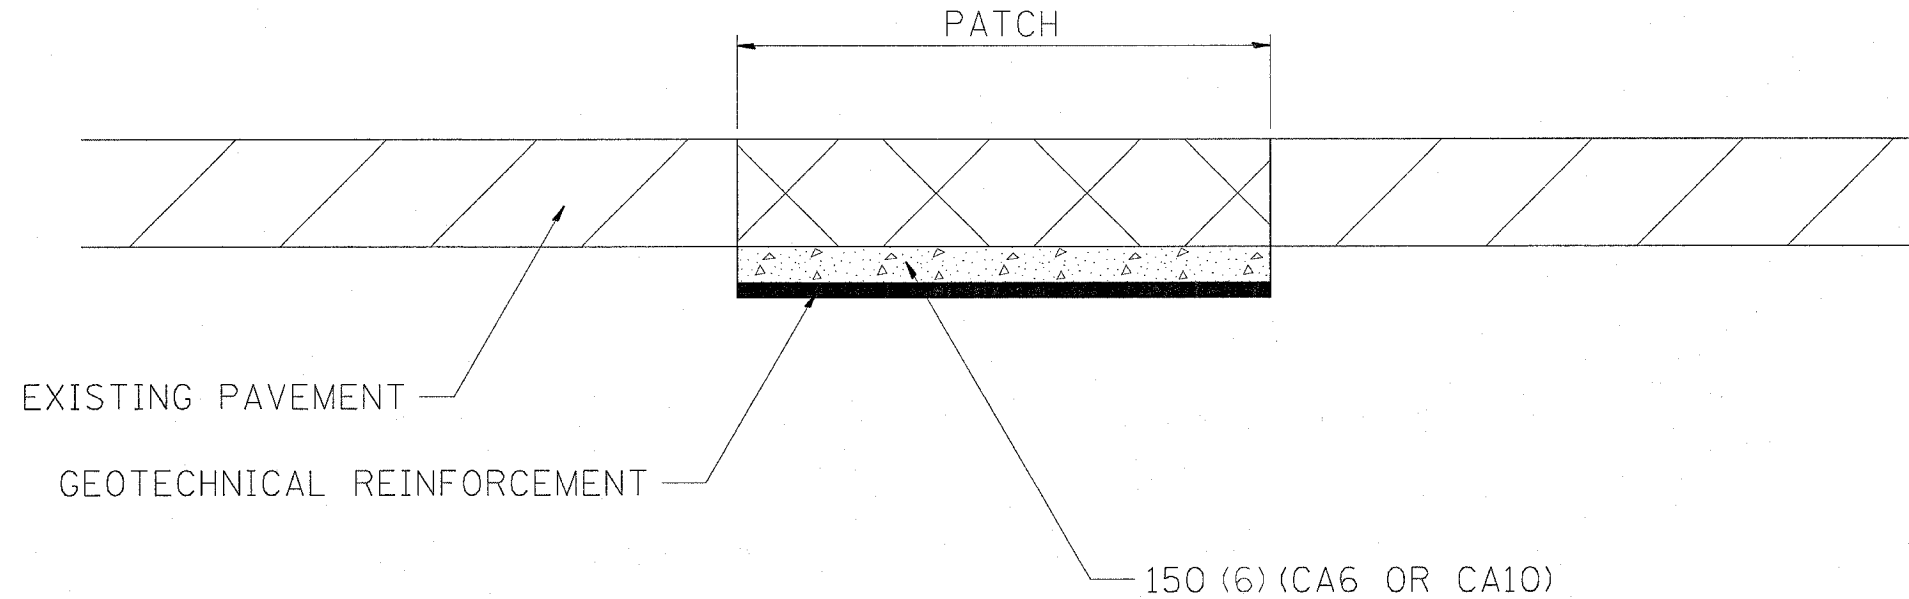

NOTES:

The Engineer will determine which patches will require Subgrade Replacement, generally when the Q_u of the Subgrade $< 0.3T_{SF}$ or if patch density is questionable.

UNSTABLE SUBGRADE MATERIAL SHALL BE REMOVED AND DISPOSED OF BY THE CONTRACTOR.

This work will be paid for at the contract unit price per m^3 (CU. YD.) for GRANULAR SUBGRADE REPLACEMENT and per m^2 (SQ. YD.) for GEOTECHNICAL REINFORCEMENT.

ALL DIMENSIONS ARE IN MILLIMETERS (INCHES) UNLESS OTHERWISE NOTED.

SUBGRADE REPLACEMENT

97.4

PLOT DATE = Wed Oct 26 07:27:51 2005
 PLOT FILE = I:\Projects\64B91\64B91.dgn
 PLOT SCALE = 50.00000 / IN.
 REFERENCE = REF.