



F.A.I. RTE.	SECTION	COUNTY	TOTAL SHEETS	SHEET NO.
80	32-2HBR	GRUNDY	171	13
STA.		TO STA.		
FED. ROAD DIST. NO.	ILLINOIS	FED. AID PROJECT		
CONTRACT NO. 66412				

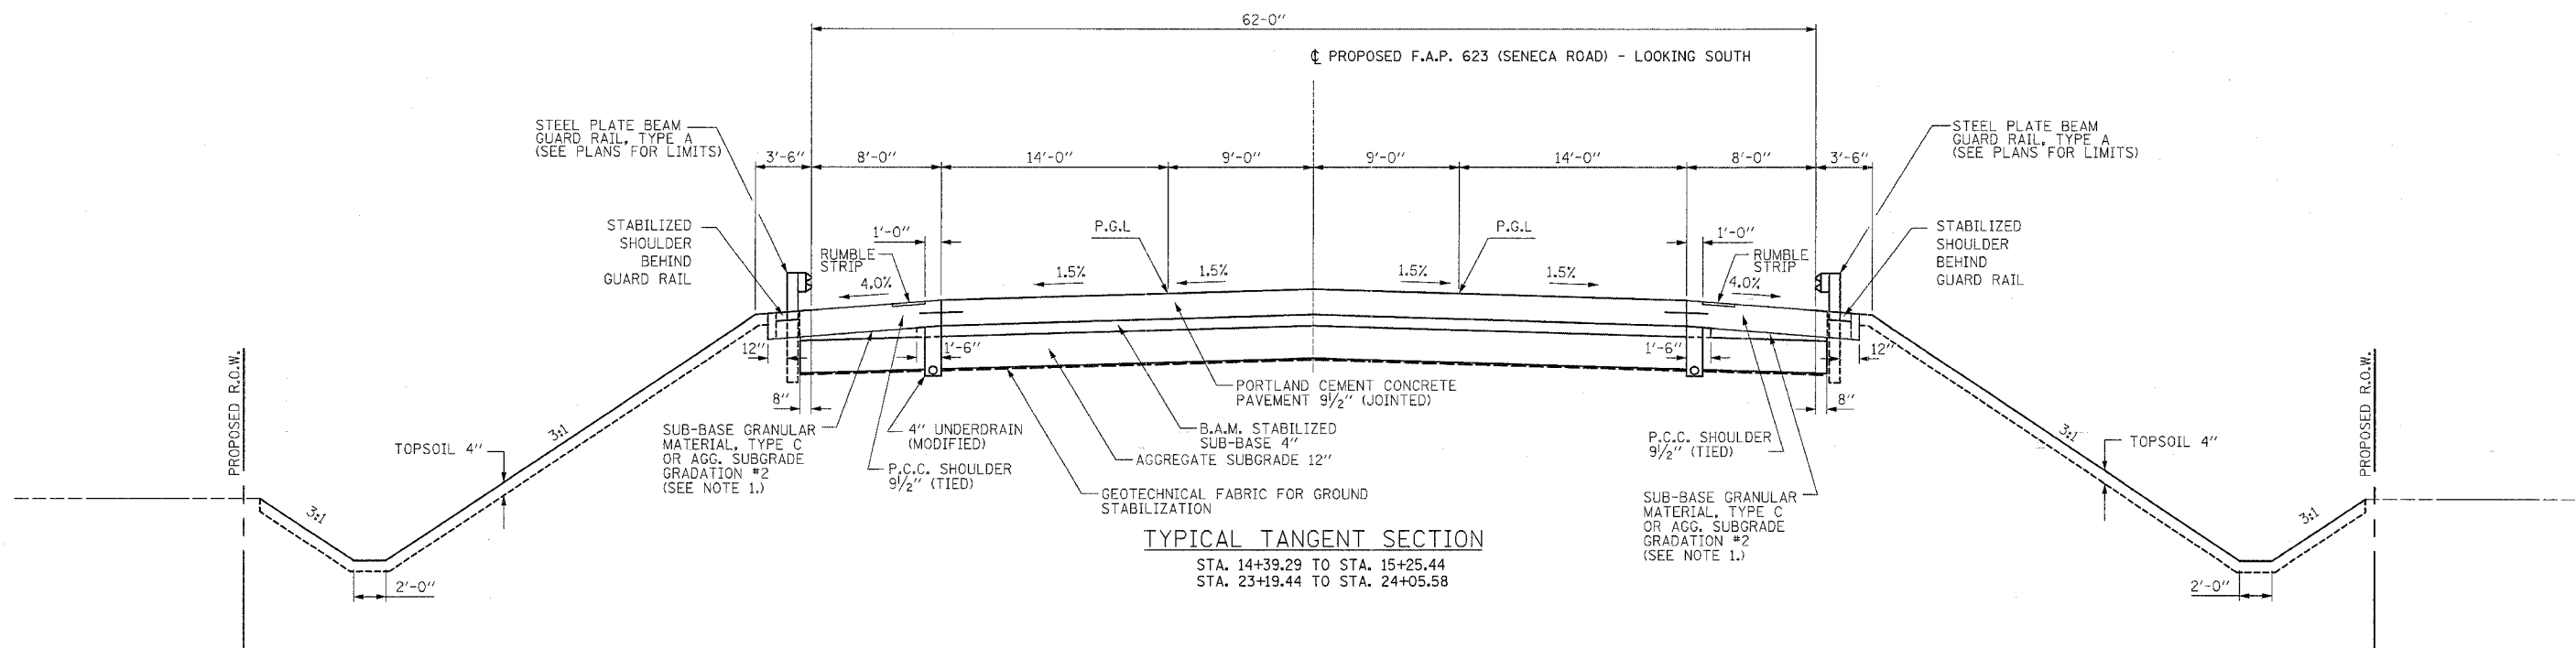

TYPICAL TANGENT SECTION
 STA. 14+39.29 TO STA. 15+25.44
 STA. 23+19.44 TO STA. 24+05.58

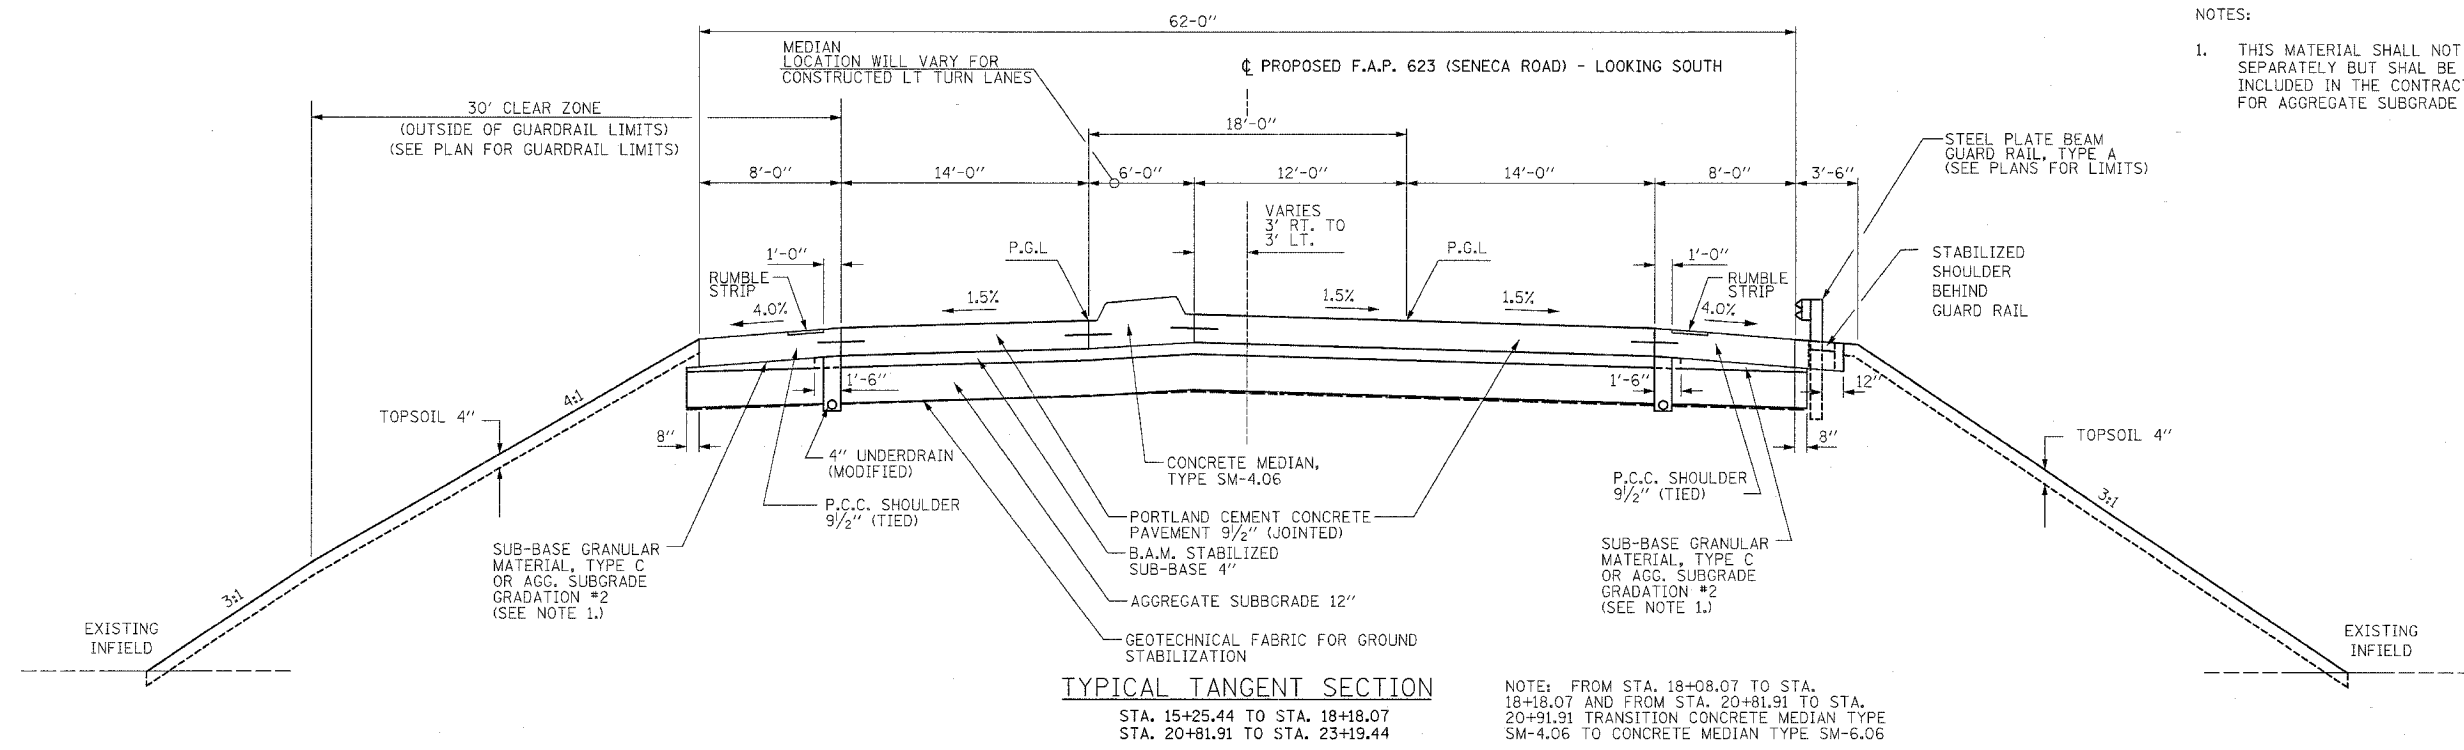

TYPICAL TANGENT SECTION
 STA. 15+25.44 TO STA. 18+18.07
 STA. 20+81.91 TO STA. 23+19.44

NOTE: FROM STA. 18+08.07 TO STA. 18+18.07 AND FROM STA. 20+81.91 TO STA. 20+91.91 TRANSITION CONCRETE MEDIAN TYPE SM-4.06 TO CONCRETE MEDIAN TYPE SM-6.06

- NOTES:
- THIS MATERIAL SHALL NOT BE PAID FOR SEPARATELY BUT SHALL BE CONSIDERED INCLUDED IN THE CONTRACT UNIT PRICE FOR AGGREGATE SUBGRADE 12".

BRIDGE OMISSION
 STA. 18+18.07 TO STA. 20+81.91

REVISIONS	
NAME	DATE

ILLINOIS DEPARTMENT OF TRANSPORTATION
**I-80 (F.A.I. 80) AT
 SENECA ROAD (F.A.P. 623)
 GRUNDY COUNTY**
 TYPICAL SECTIONS
 F.A.P. 623 (SENECA ROAD)
 SCALE: N.T.S.
 DATE 10/14/05
 DRAWN BY NMR/BJG
 CHECKED BY DJL/JPL