



F.A.I. RTE.	SECTION	COUNTY	TOTAL SHEETS	SHEET NO.
80	32-2HBR	GRUNDY	171	14
STA.		TO STA.		
FED. ROAD DIST. NO.	ILLINOIS	FED. AID PROJECT		
CONTRACT NO. 66412				

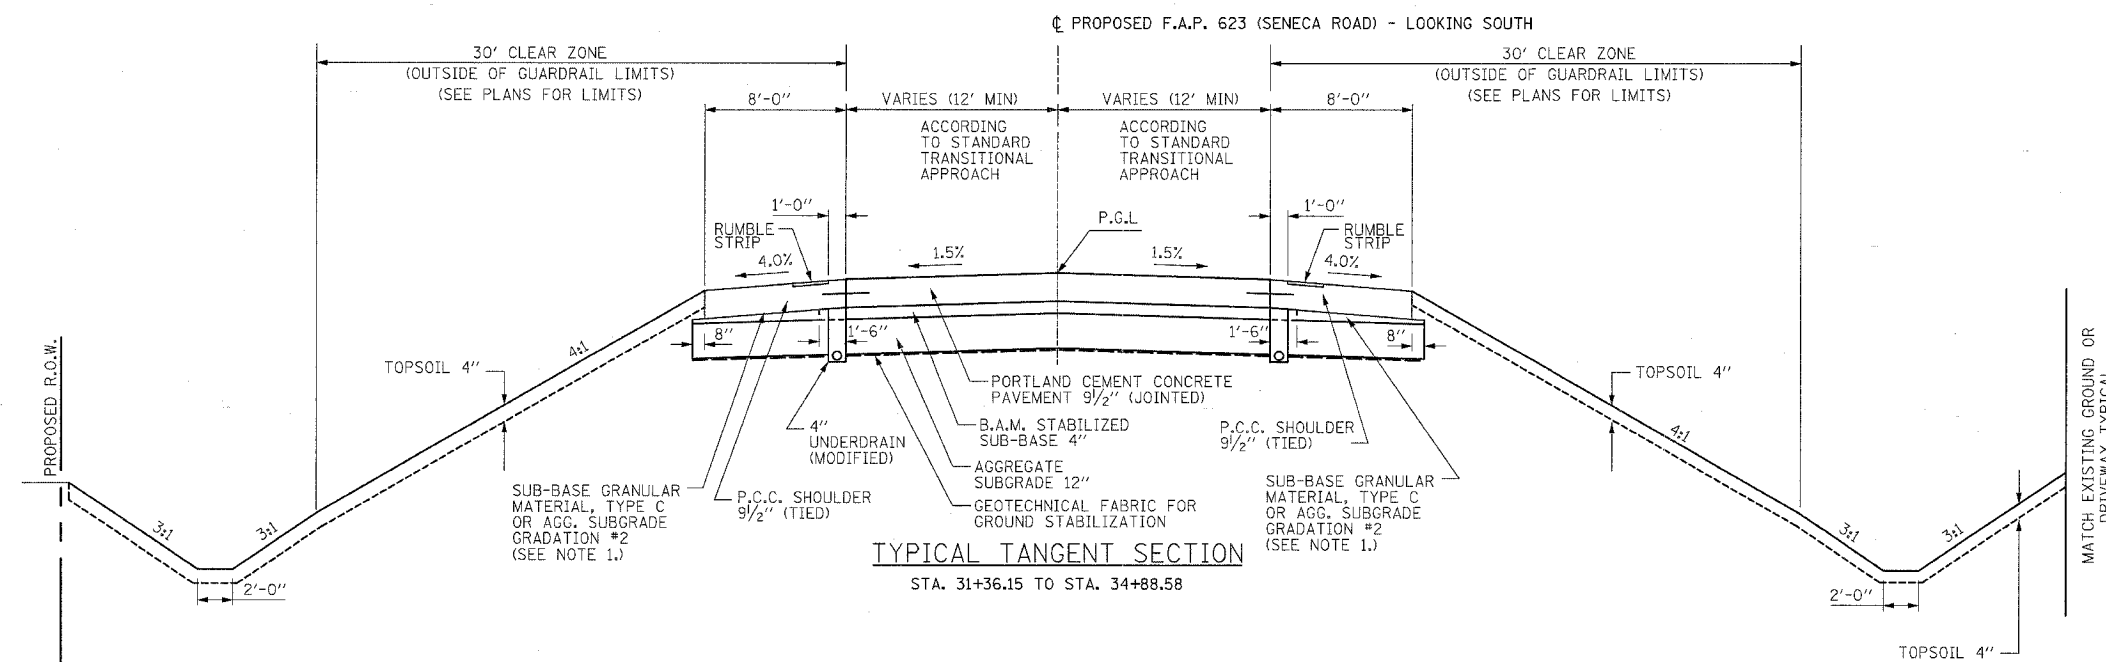

NOTES:

1. THIS MATERIAL SHALL NOT BE PAID FOR SEPARATELY BUT SHALL BE CONSIDERED INCLUDED IN THE CONTRACT UNIT PRICE FOR AGGREGATE SUBGRADE 12".

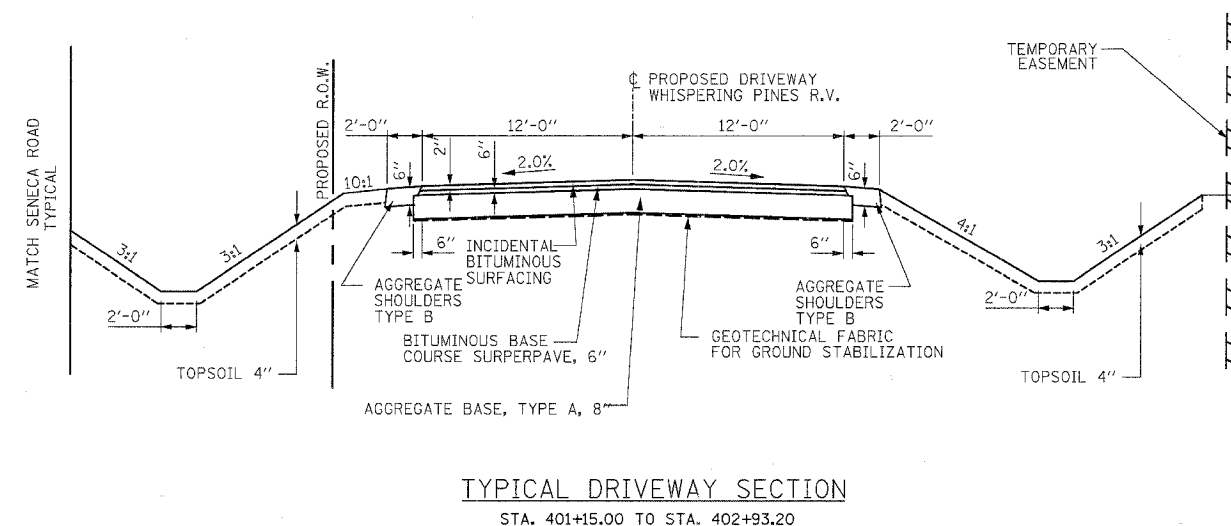

REVISIONS	
NAME	DATE

ILLINOIS DEPARTMENT OF TRANSPORTATION
**I-80 (F.A.I. 80) AT
 SENECA ROAD (F.A.P. 623)
 GRUNDY COUNTY**
 TYPICAL SECTIONS AND DRIVEWAY
 F.A.P. 623 (SENECA ROAD)

SCALE: N.T.S.
 DATE 10/14/05

DRAWN BY NMR/BJG
 CHECKED BY DJL/JPL