



F.A.I. RTE.	SECTION	COUNTY	TOTAL SHEETS	SHEET NO.
80	32-2HBR	GRUNDY	171	16
STA.	TO STA.			
FED. ROAD DIST. NO.	ILLINOIS	FED. AID PROJECT		
CONTRACT NO. 66412				

**BITUMINOUS MIXTURES TABLE**


	ACCESS ROADS	
	SUPERPAVE BINDER	SUPERPAVE SURFACE
PG GRADE	PG58-22	PG58-22
MAX. % RAP ALLOWABLE**	25%	15%
DESIGN AIR VOIDS	4.0% @ N50	4.0% @ N50
MIXTURE COMPOSITION	IL 19.0	IL 9.5 OR IL 12.5
PLANT CONTROL LIMITS	CLASS 1	CLASS 1
DENSITY TEST METHOD	CORES/NUCLEAR	CORES/NUCLEAR

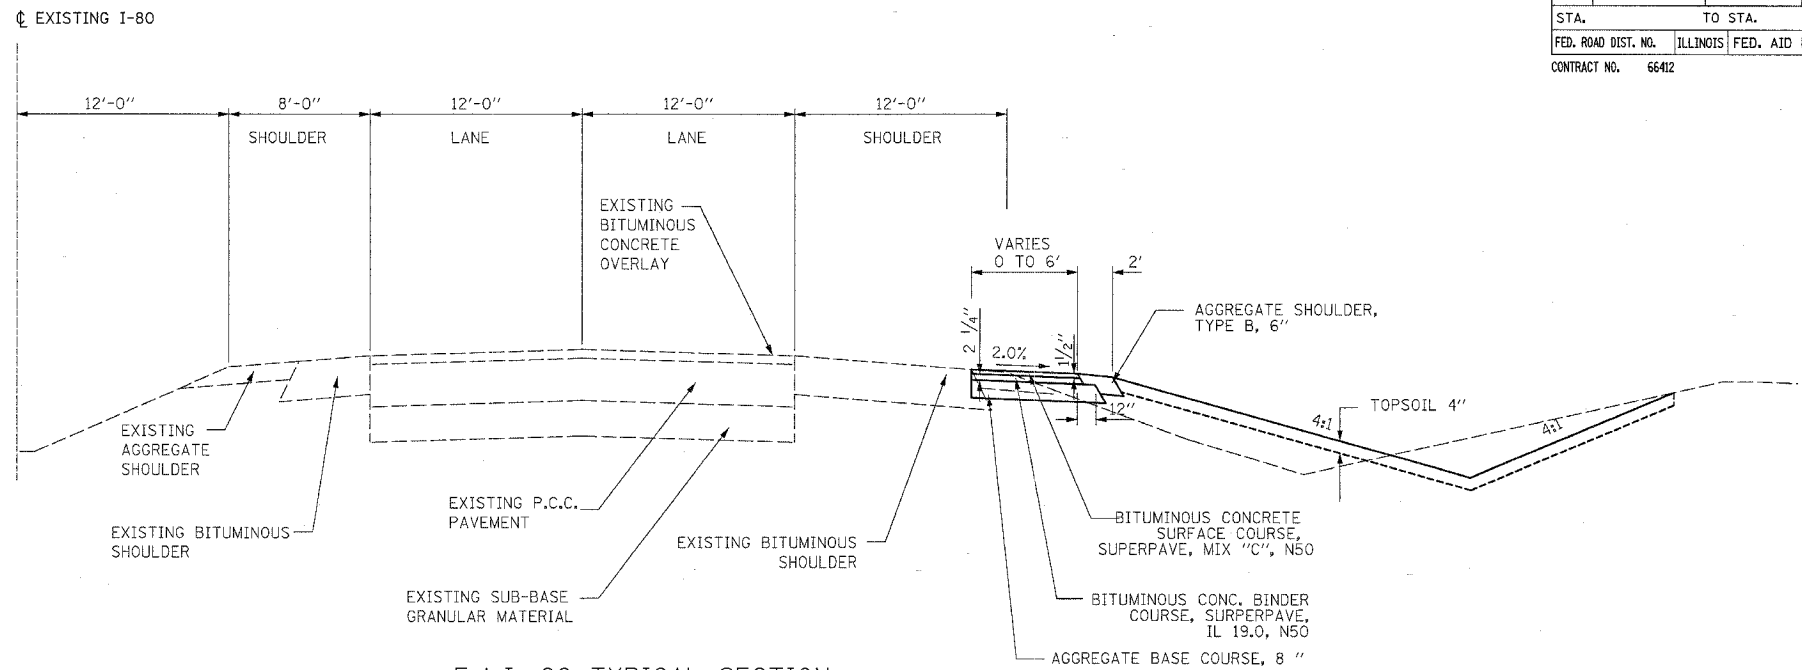


**F.A.I. 80 TYPICAL SECTION**  
STA. 1095+42.60 RT TO STA. 1096+98.83 RT

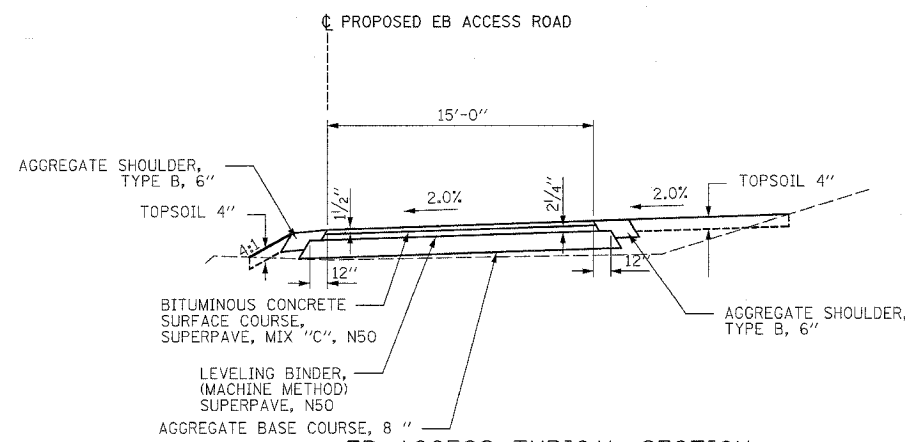

**EB ACCESS TYPICAL SECTION**  
STA. 10+00.00 TO STA. 18+13.54

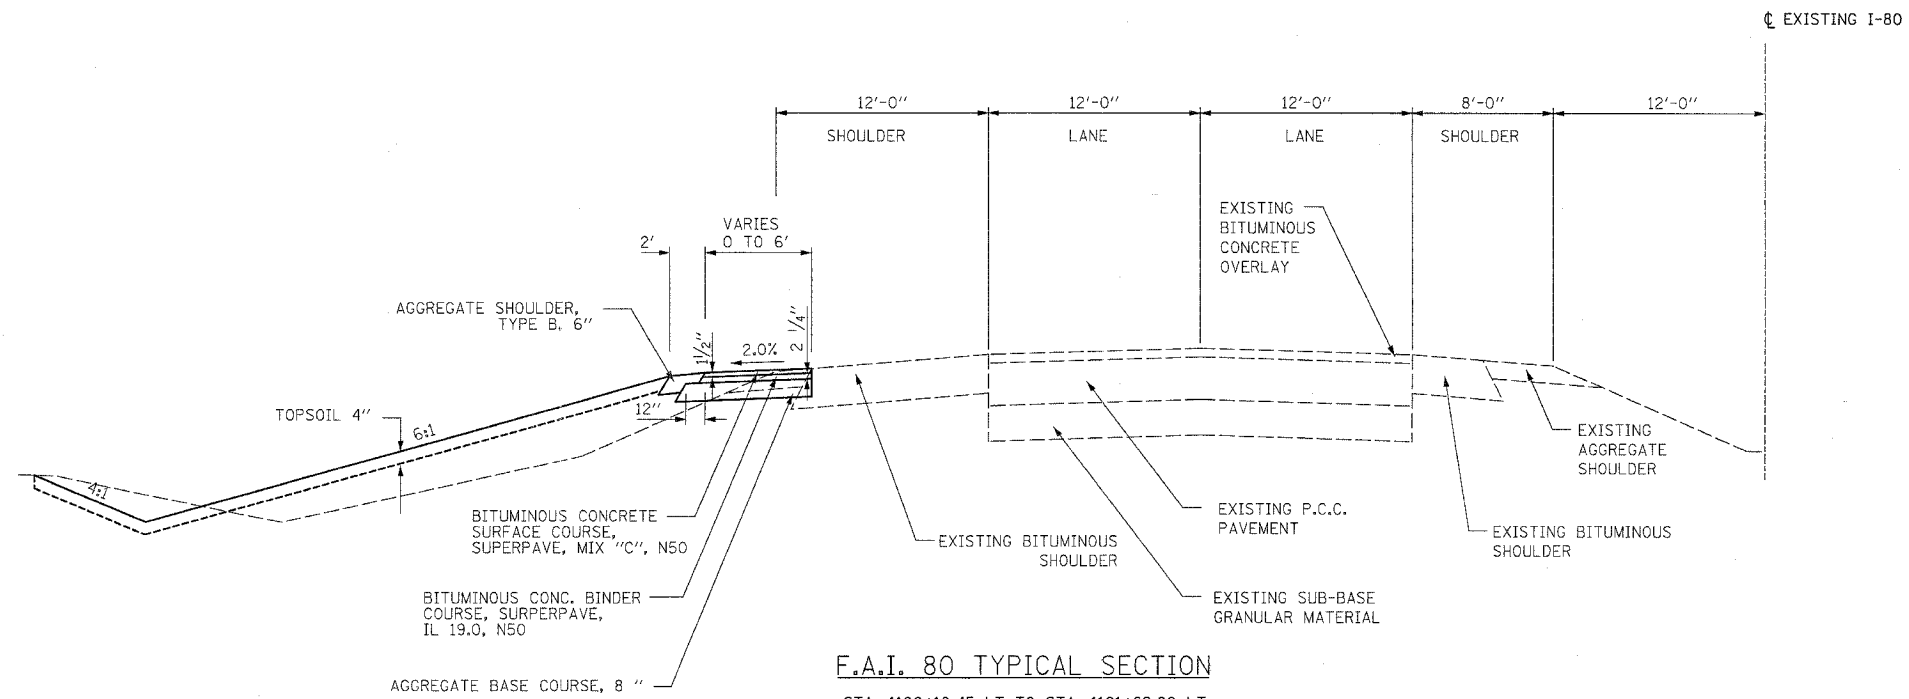

**F.A.I. 80 TYPICAL SECTION**  
STA. 1100+10.45 LT TO STA. 1101+62.80 LT

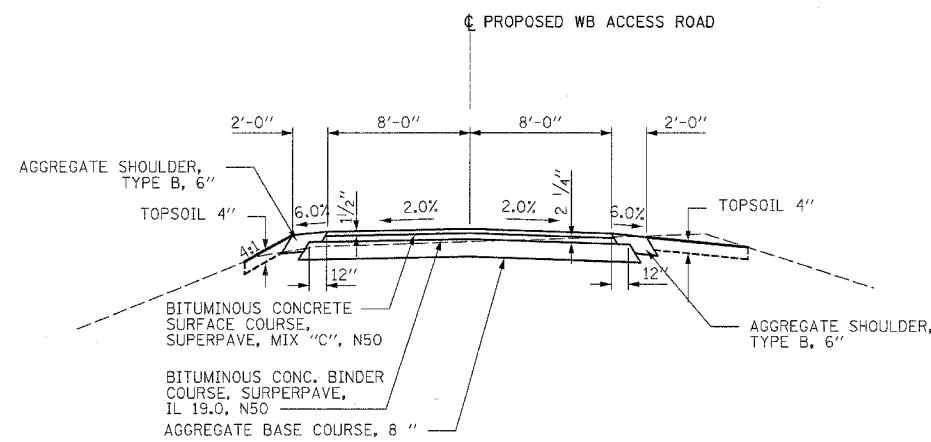

**WB ACCESS TYPICAL SECTION**  
STA. 50+00.00 TO STA. 58+50.00  
STA. 157+79.22 TO STA. 159+31.84

REVISIONS	
NAME	DATE

ILLINOIS DEPARTMENT OF TRANSPORTATION  
**I-80 (F.A.I. 80) AT  
SENECA ROAD (F.A.P. 623)  
GRUNDY COUNTY**  
TYPICAL SECTIONS  
LOCKED GATE ACCESS ROADS  
SCALE: N.T.S. DRAWN BY NMR/BJG  
DATE 10/14/05 CHECKED BY DJL/JPL