



F.A.I. RTE.	SECTION	COUNTY	TOTAL SHEETS	SHEET NO.
80	32-2HBR	GRUNDY	171	35
STA.	TO STA.			
FED. ROAD DIST. NO.	ILLINOIS FED. AID PROJECT			
CONTRACT NO. 66412				

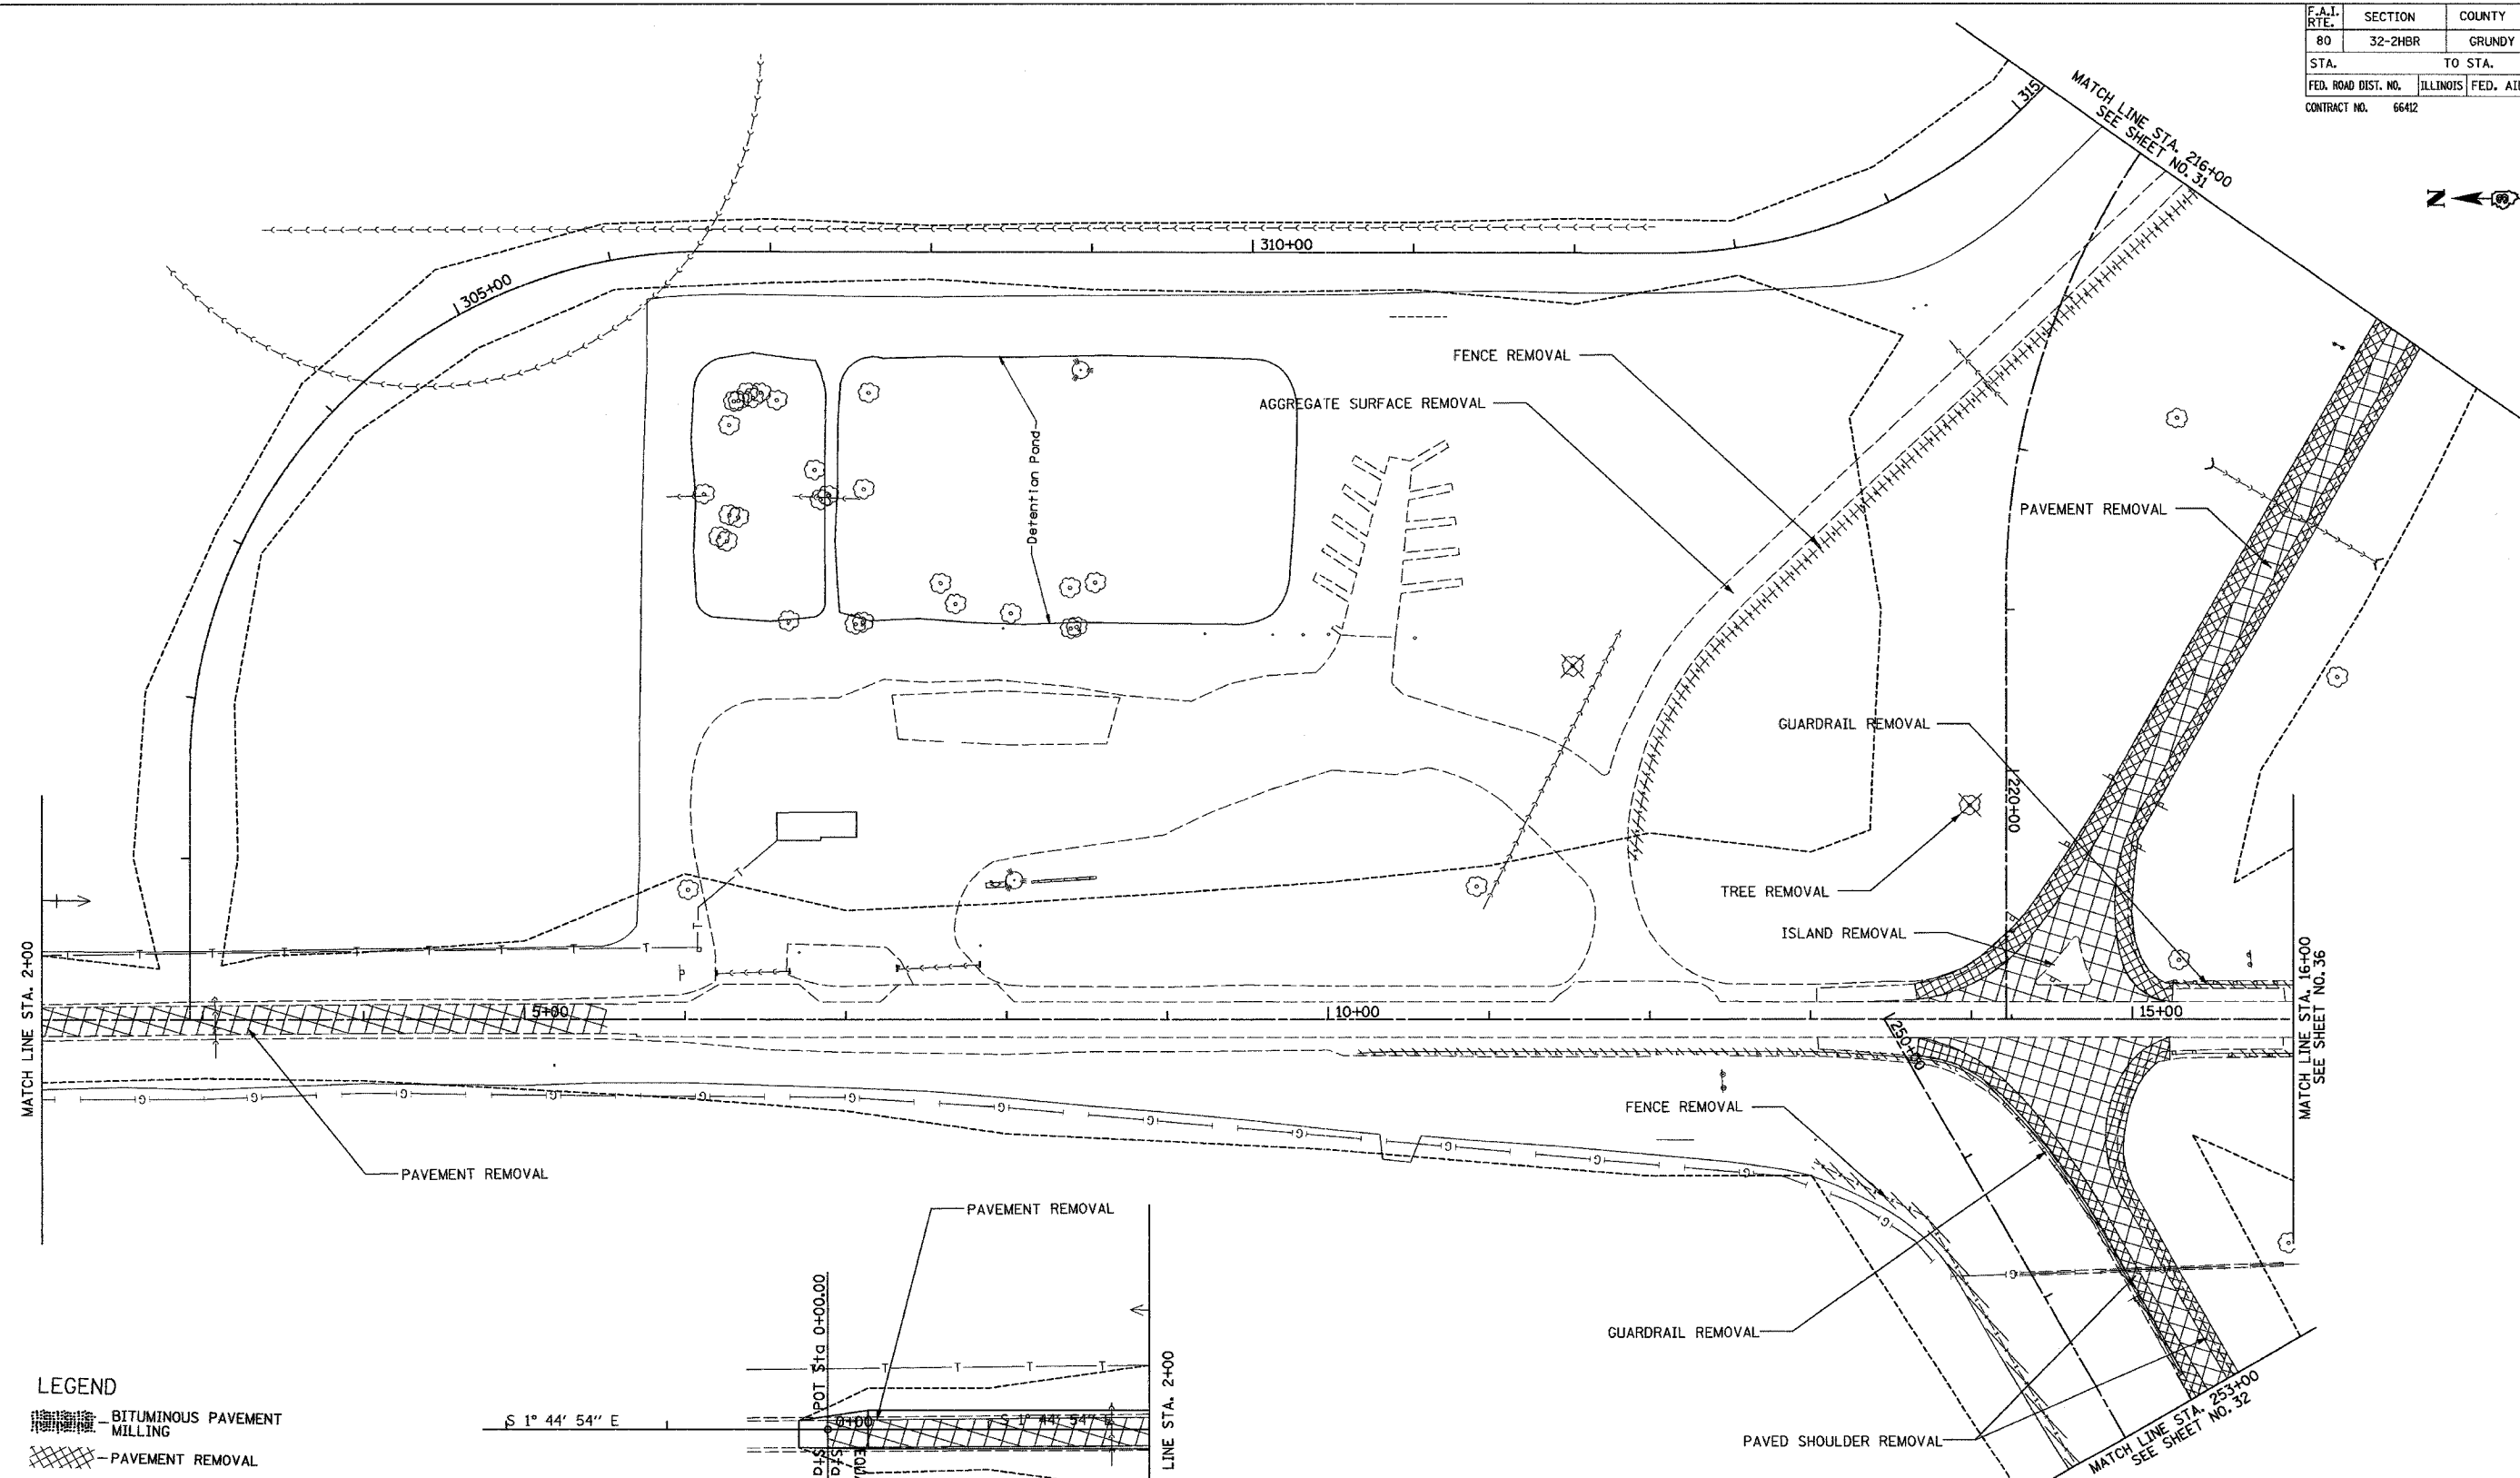

- LEGEND**
- BITUMINOUS PAVEMENT MILLING
 - PAVEMENT REMOVAL
 - SHOULDER REMOVAL
 - FENCE REMOVAL
 - TREE REMOVAL
 - LIMITS OF CONSTRUCTION

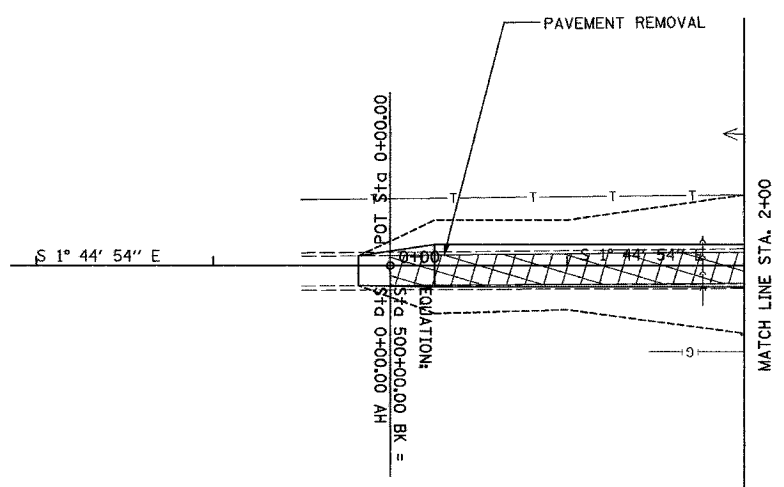

REVISIONS	
NAME	DATE

ILLINOIS DEPARTMENT OF TRANSPORTATION
**I-80 (F.A.I. 80) AT
 SENECA ROAD (F.A.P. 623)
 GRUNDY COUNTY**
 REMOVAL PLAN
 SENECA RD

SCALE: 1" = 50'
 DATE 08/16/04

DRAWN BY NMR/BJG
 CHECKED BY DJL/JPL