


F.A.I. RTE.	SECTION	COUNTY	TOTAL SHEETS	SHEET NO.
80	32-2HBR	GRUNDY	171	37
STA.		TO STA.		
FED. ROAD DIST. NO.	ILLINOIS	FED. AID PROJECT		
CONTRACT NO.		66412		

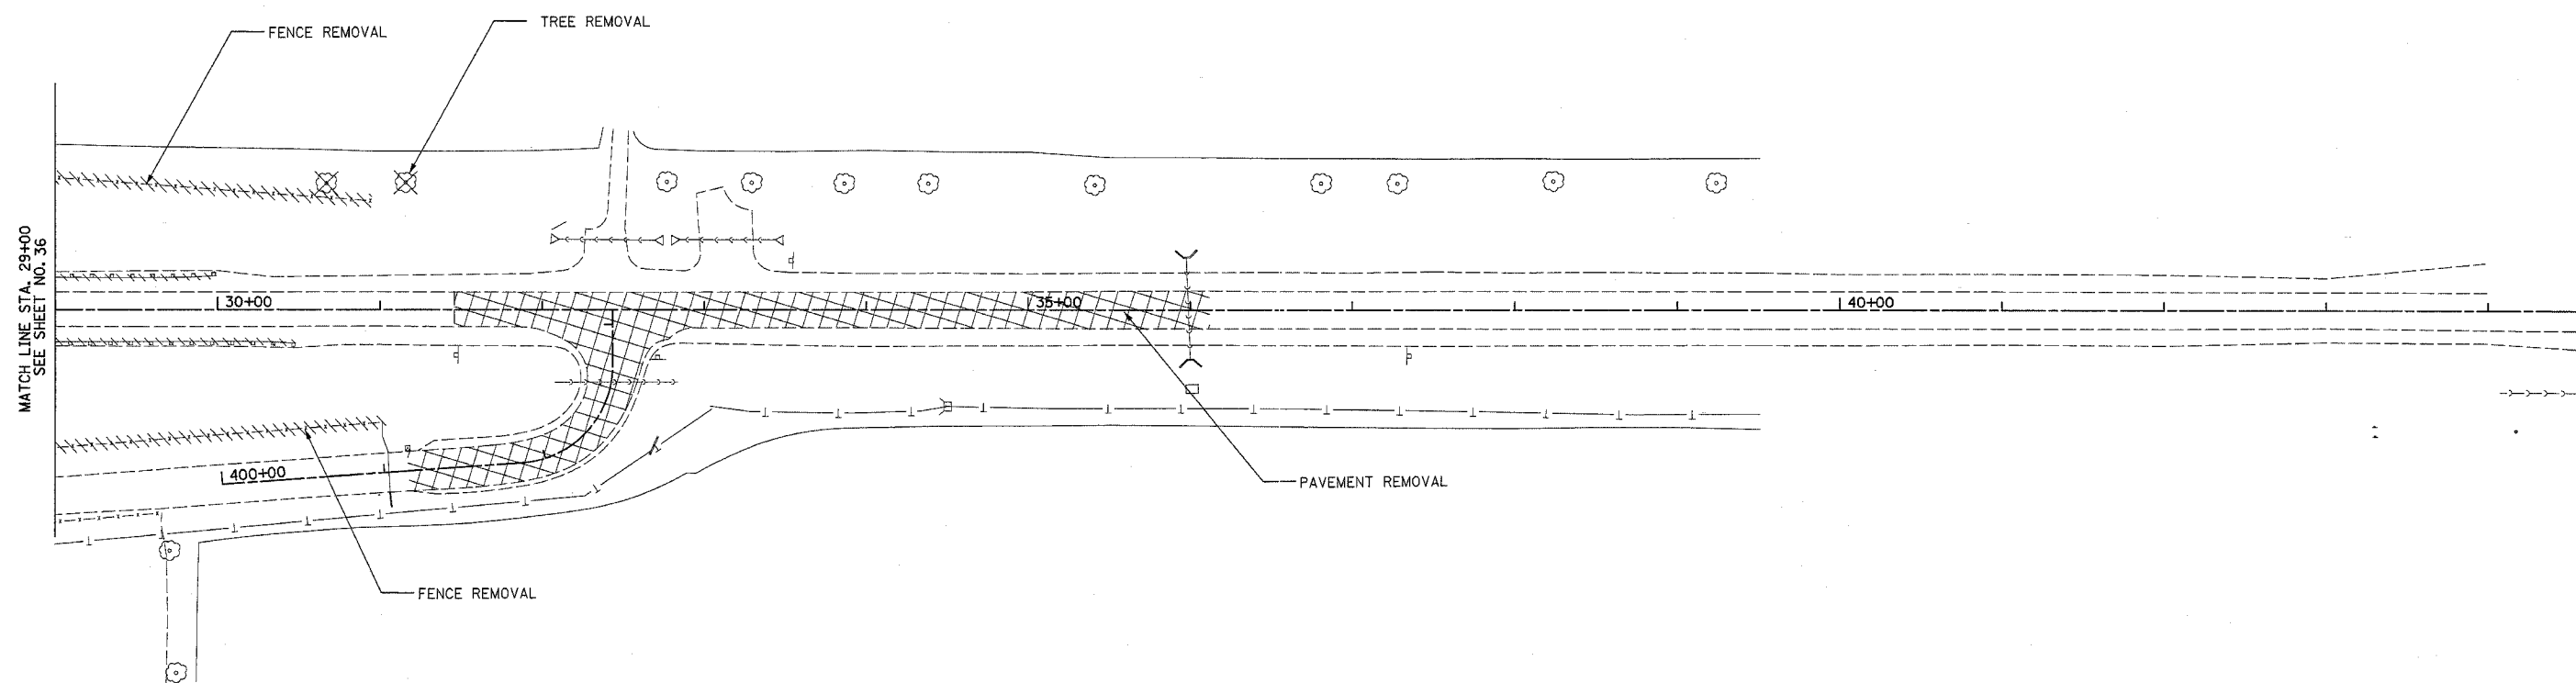

**LEGEND**

- BITUMINOUS PAVEMENT MILLING
- PAVEMENT REMOVAL
- SHOULDER REMOVAL
- FENCE REMOVAL
- TREE REMOVAL
- LIMITS OF CONSTRUCTION

REVISIONS	
NAME	DATE

ILLINOIS DEPARTMENT OF TRANSPORTATION  
**I-80 (F.A.I. 80) AT  
 SENECA ROAD (F.A.P. 623)  
 GRUNDY COUNTY**  
 REMOVAL PLAN  
 SENECA RD  
 SCALE: 1" = 50'  
 DATE 08/16/04  
 DRAWN BY NMR/BJG  
 CHECKED BY DJL/JPL