



PLAN	SURVEYED	BY	DATE
	ALIGNED		
	CHECKED		
	NO. OF M.A. CHECKED		
	NO. OF P.L. CHECKED		
	NO. OF P.L. NO. CHECKED		
	NO. OF P.L. NO. CHECKED		

PROFILE	SURVEYED	BY	DATE
	GRADES		
	CHECKED		
	NO. OF M.A. CHECKED		
	NO. OF P.L. CHECKED		
	NO. OF P.L. NO. CHECKED		
	NO. OF P.L. NO. CHECKED		

11/14/2005
V:\CHICAGO\IDOT\1836\CAD\rdwy\div\1836_PLN_PRF_SEN_02.dgn

F.A.I. RTE.	SECTION	COUNTY	TOTAL SHEETS	SHEET NO.
80	32-2HR	GRUNDY	171	39

STA. 11+00	TO STA. 26+00	
FED. ROAD DIST. NO.	ILLINOIS	FED. AID PROJECT
CONTRACT NO.	6412	

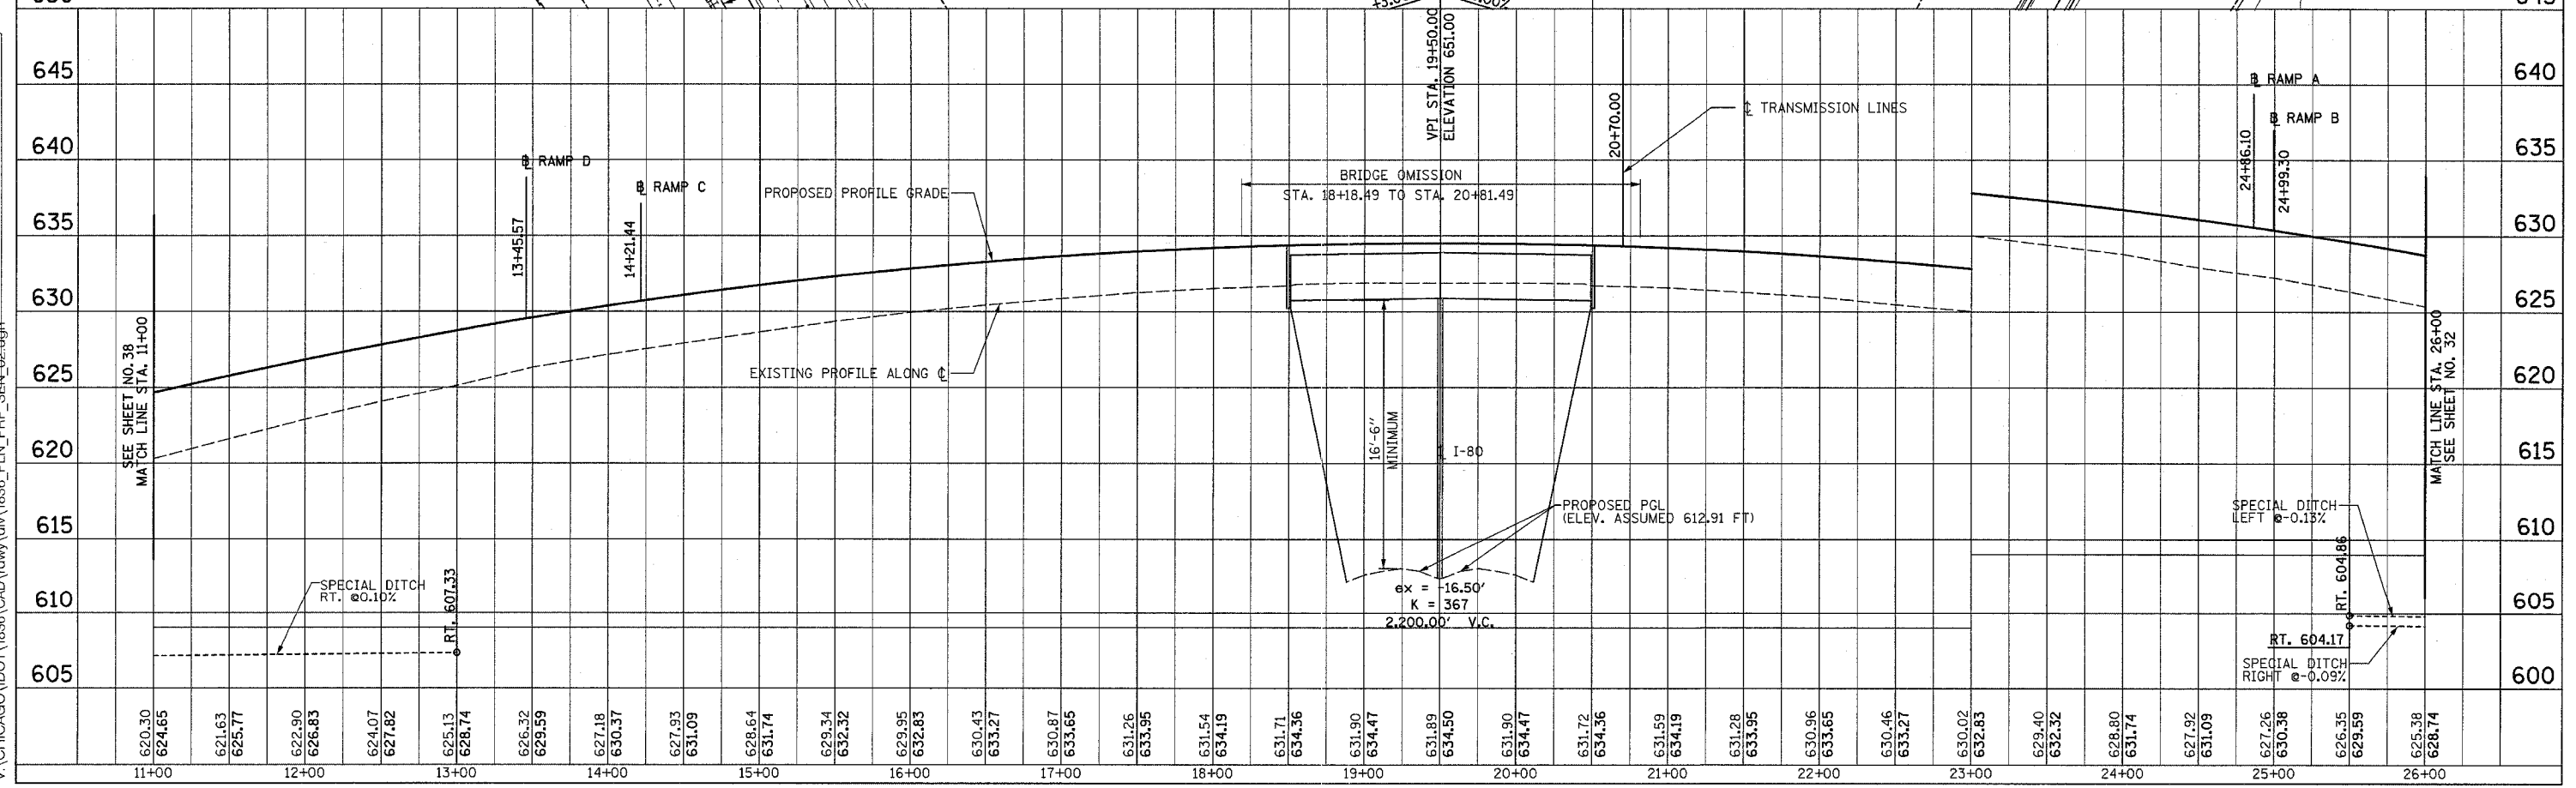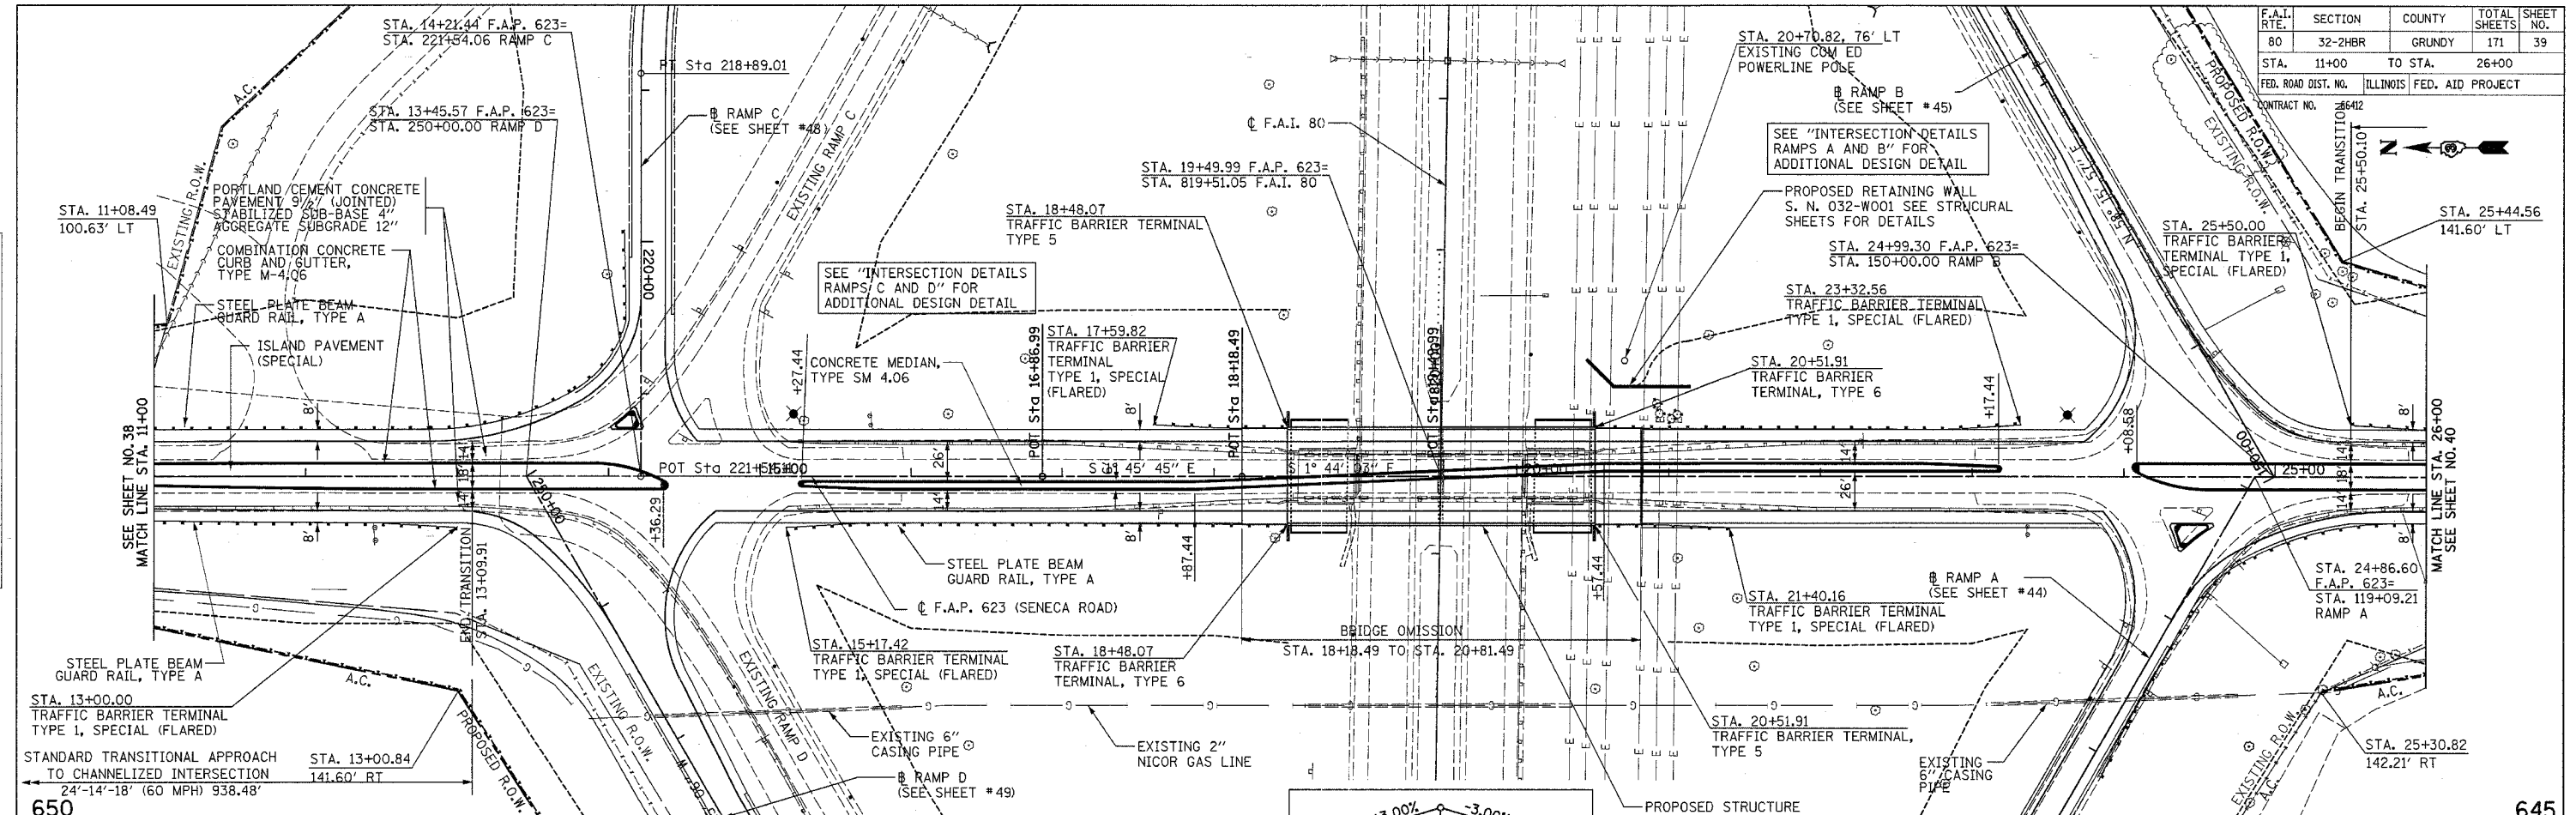

FAP ROUTE 623 (SENECA ROAD)