


F.A.I. RTE.	SECTION	COUNTY	TOTAL SHEETS	SHEET NO.
80	32-2HR	GRUNDY	171	43
STA.		TO STA.		
FED. ROAD DIST. NO.	ILLINOIS	FED. AID PROJECT		
CONTRACT NO.		66412		

Truman O. Larson
120 Acres

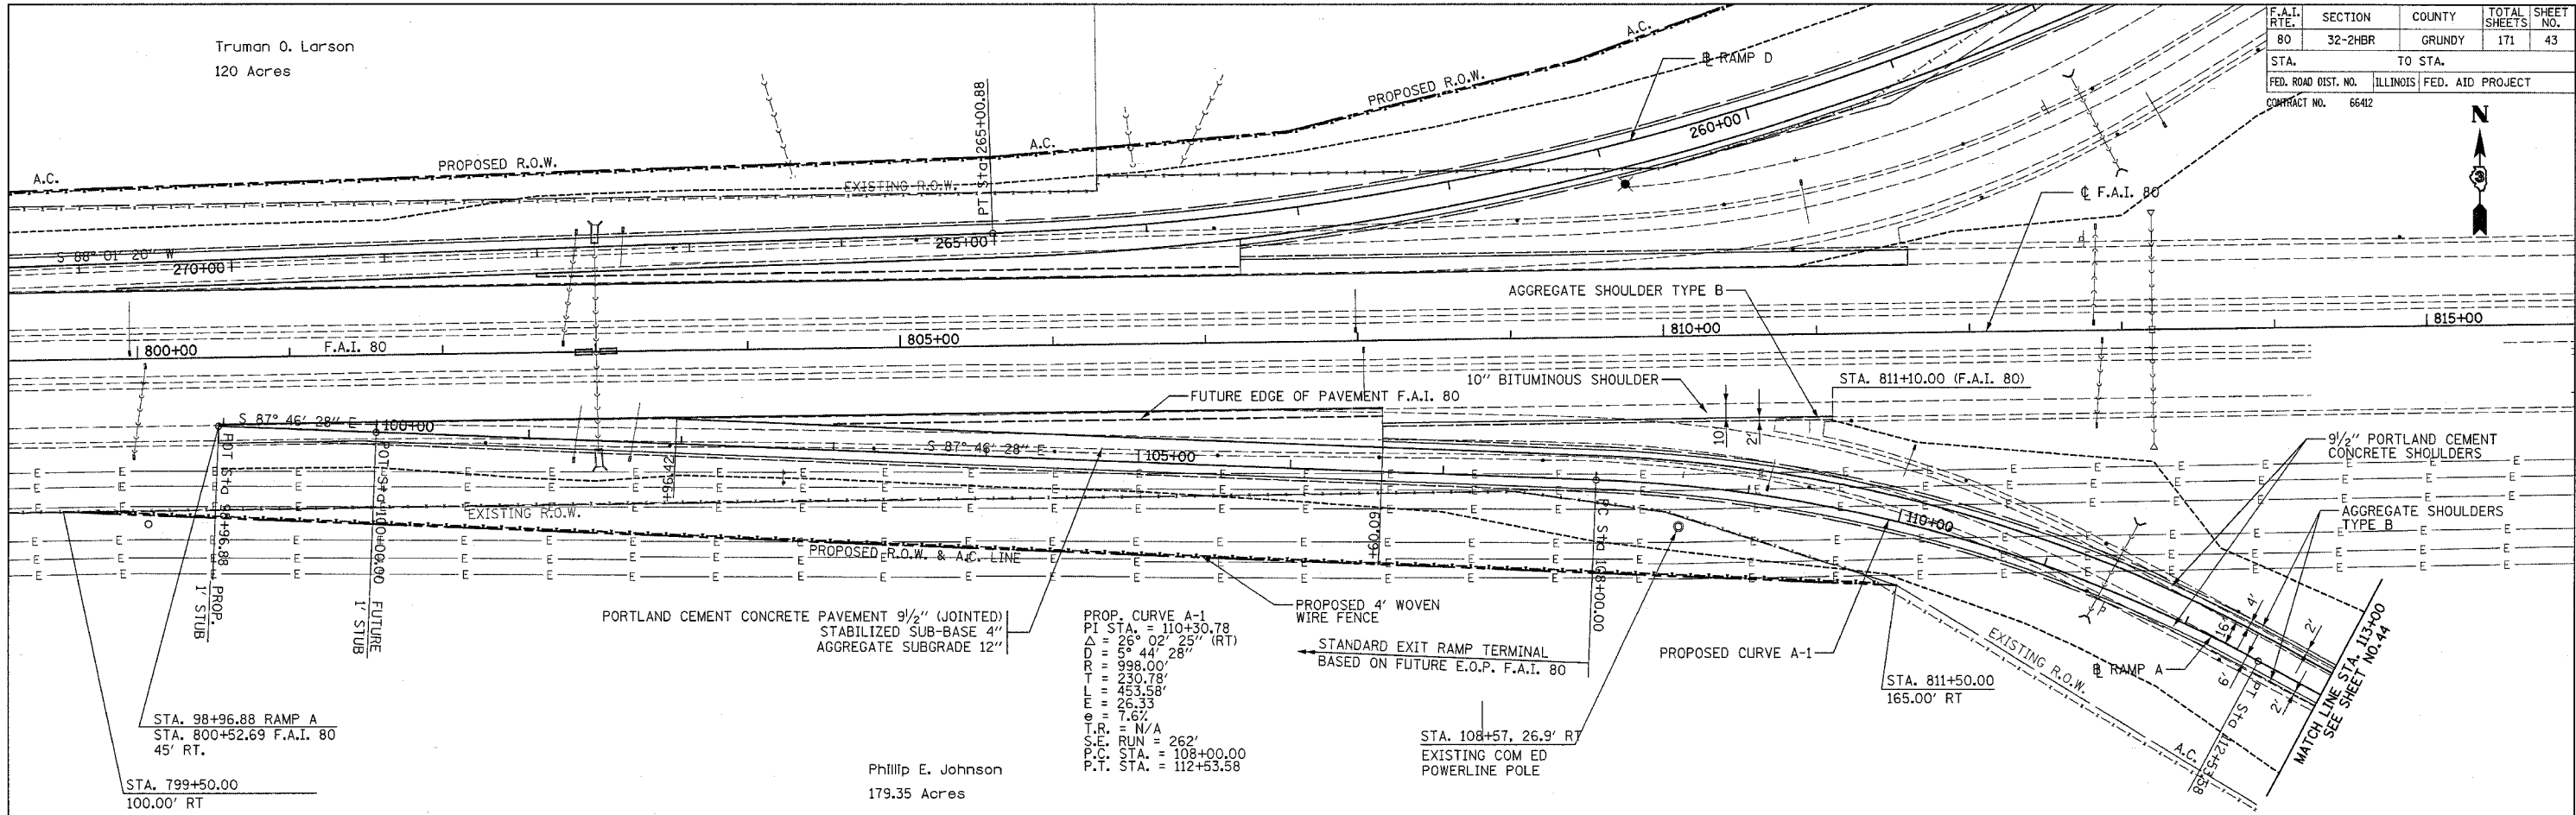

DATE	BY

PLAN

SURVEYED BY

DESIGNED BY

CHECKED BY

NOTE BOOK NO.

NOTE NO.

DATE FILED

FILE NO.

DATE	BY

PROFILE

GRADES CHECKED


STRUCTURE NOTATIONS CHECK

NOTE BOOK NO.

NOTE NO.

DATE FILED

FILE NO.

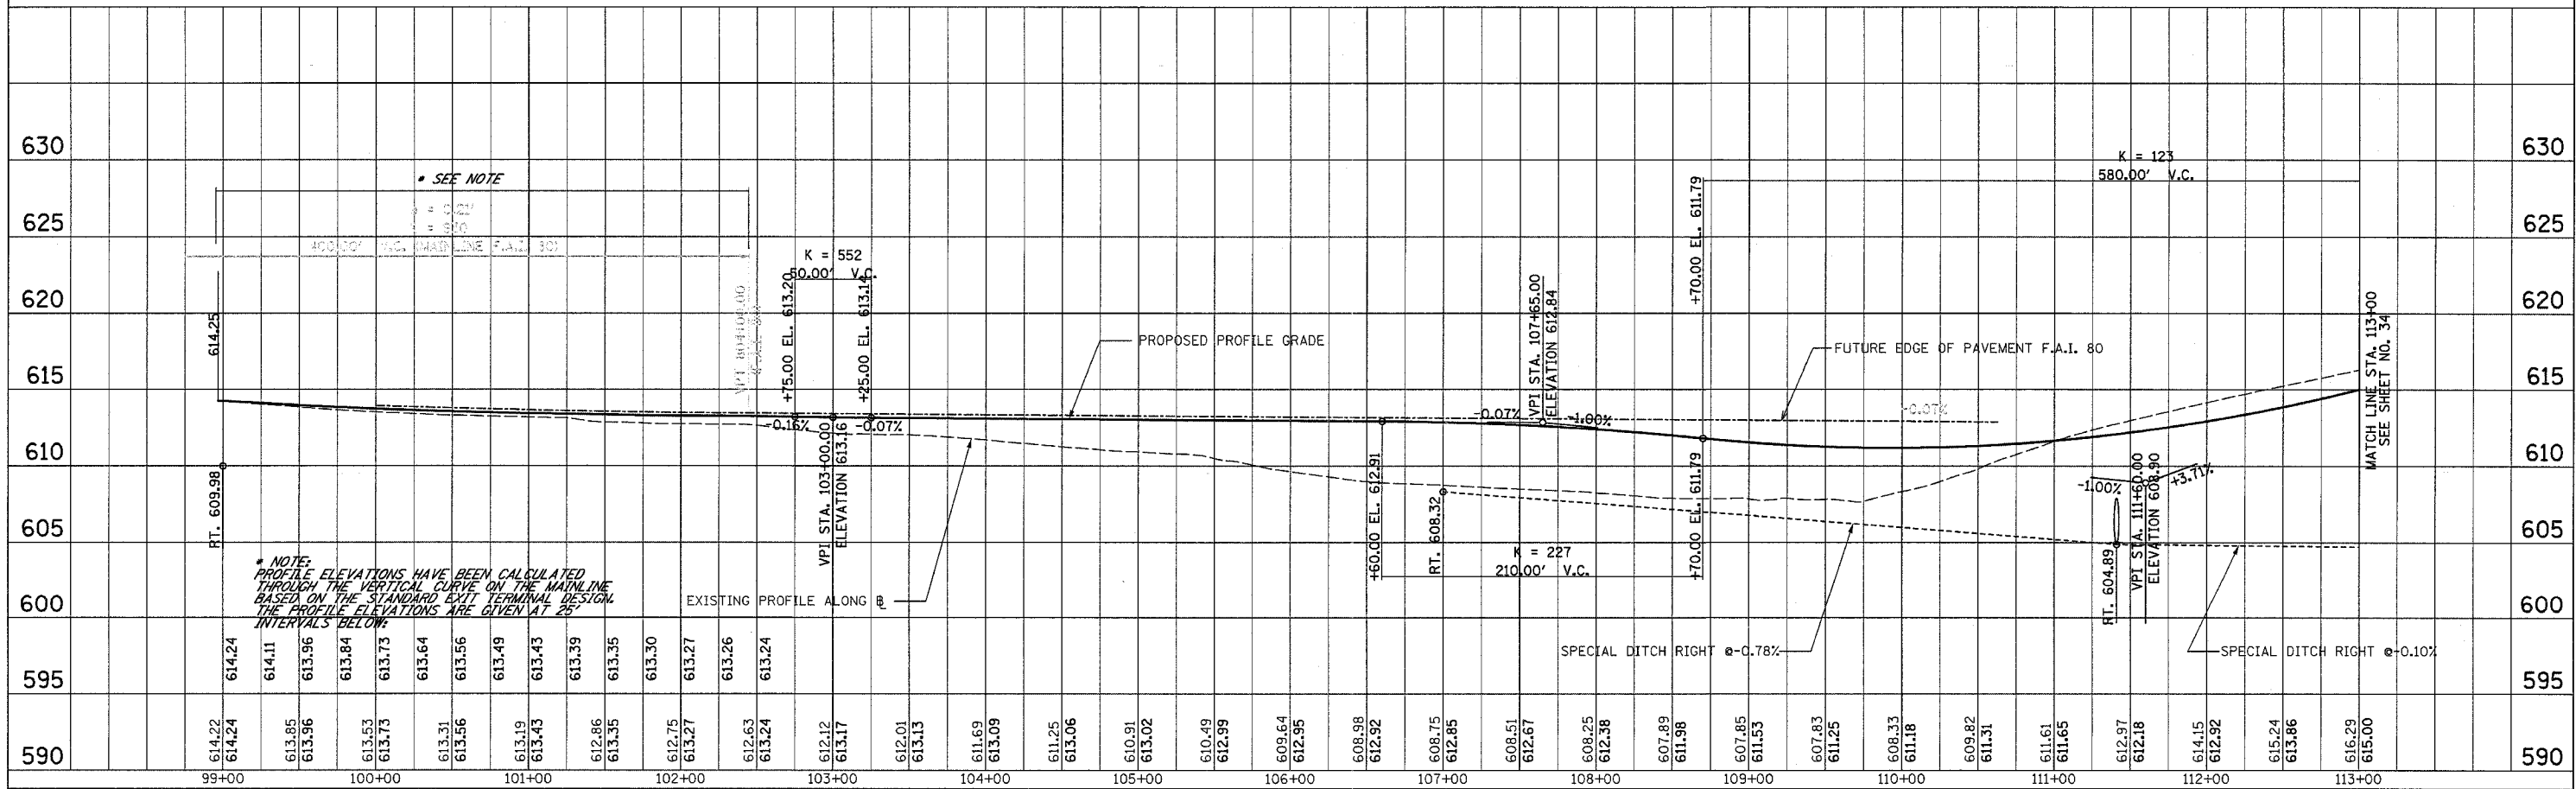

NOTE: PROFILE ELEVATIONS HAVE BEEN CALCULATED THROUGH THE VERTICAL CURVES ON THE MAINLINE BASED ON THE STANDARD EXIT TERMINAL DESIGN. THE PROFILE ELEVATIONS ARE GIVEN AT 25' INTERVALS BELOW.

PROPOSED RAMP A