
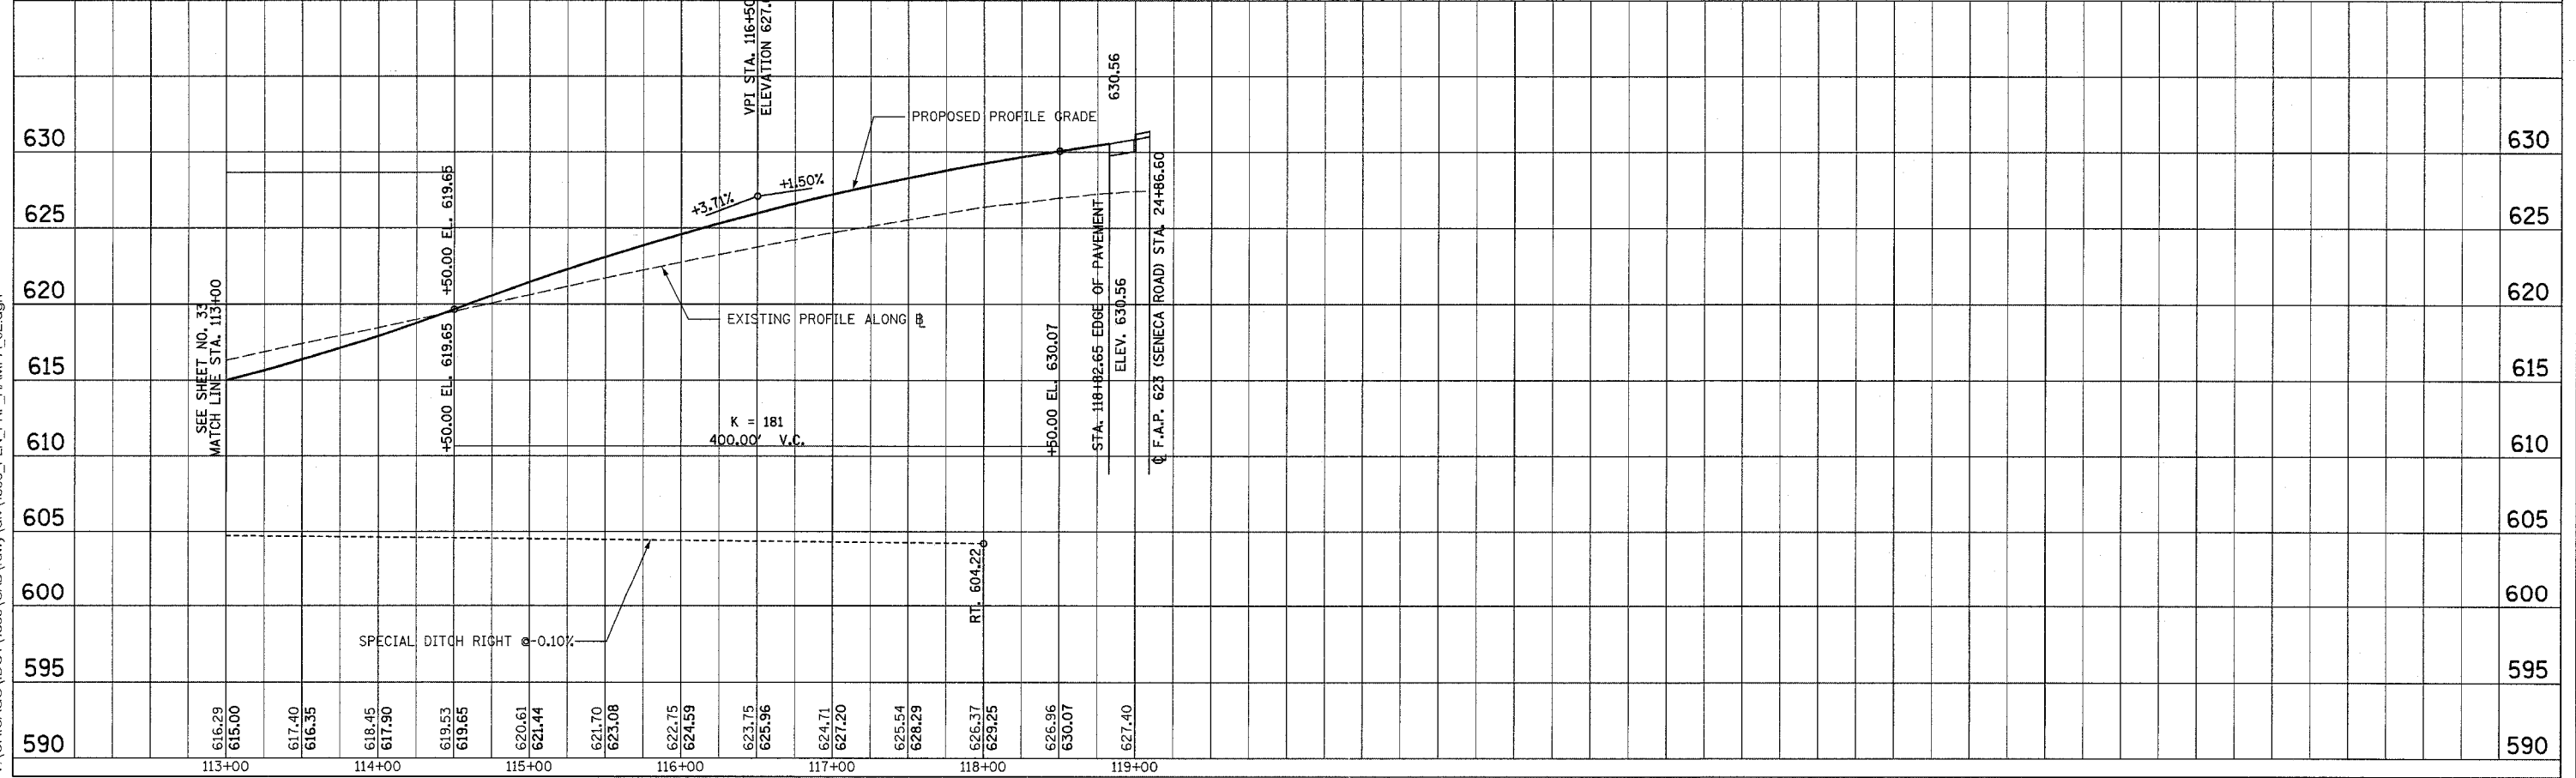
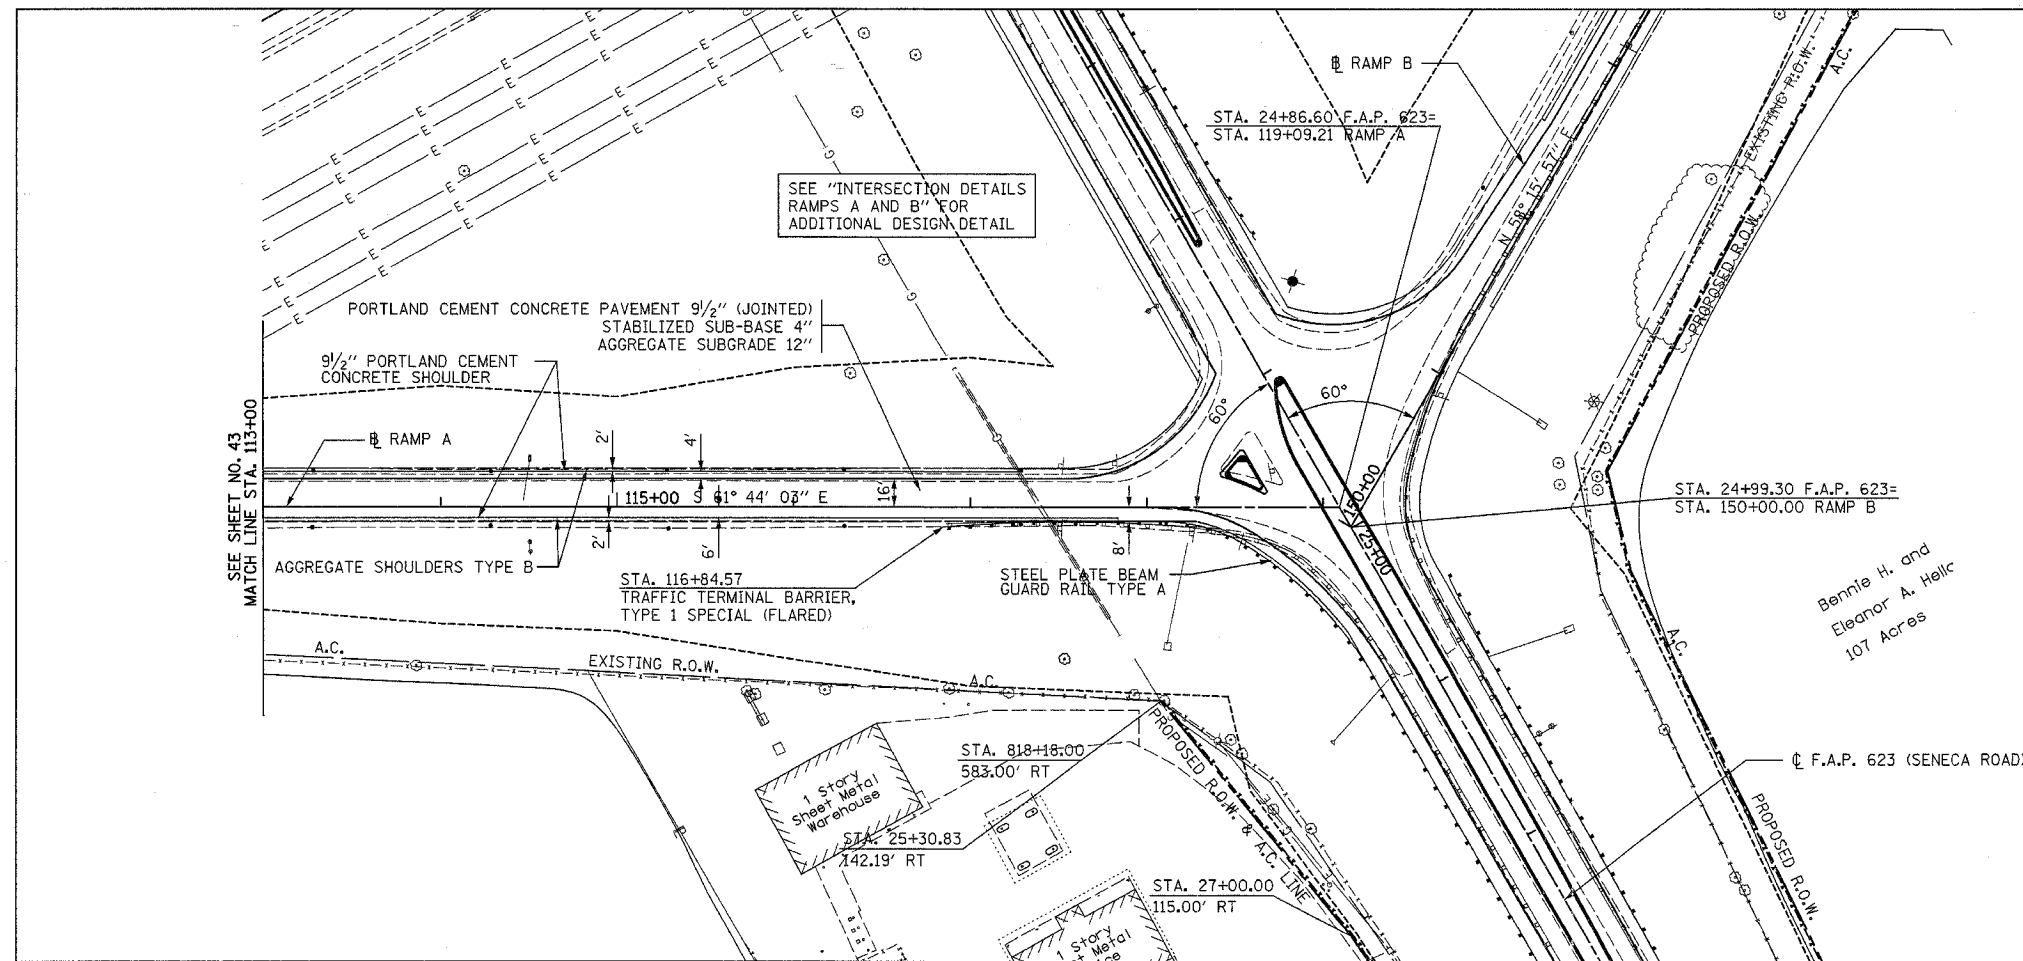


F.A.I. RTE.	SECTION	COUNTY	TOTAL SHEETS	SHEET NO.
80	32-2HBR	GRUNDY	171	44
STA.		TO STA.		
FED. ROAD DIST. NO.	ILLINOIS	FED. AID PROJECT		
CONTRACT NO.		66412		

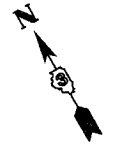

PROPOSED RAMP A

DATE	BY

DATE	BY

11/4/2005

V:\CHICAGO\DOT\1836\CAD\rdwy\div\1836_PLN_PRF_RAMPA_02.dgn