

F.A.I. RTE.	SECTION	COUNTY	TOTAL SHEETS	SHEET NO.
80	32-2HR	GRUNDY	171	51
STA.		TO STA.		
FED. ROAD DIST. NO.		ILLINOIS FED. AID PROJECT		
CONTRACT NO.		66412		

SEE "INTERSECTION DETAILS FRONTAGE ROAD" FOR ADDITIONAL DESIGN DETAILS



PROP. CURVE F-1
 PI STA. = 304+77.53
 $\Delta = 90^\circ 06' 49''$ (RT)
 $D = 17^\circ 47' 37''$
 $R = 322.00'$
 $T = 322.64'$
 $L = 506.44'$
 $E = 133.83'$
 $e = 4.0\%$
 $T.R. = 49.21'$
 $S.E. RUN = 98.42'$
 $P.C. STA. = 301+54.89$
 $P.T. STA. = 306+61.32$



DATE	
BY	
PLAN	
NO.	
DATE	
BY	
PLAN	
NO.	
DATE	
BY	
PLAN	
NO.	

DATE	
BY	
PROFILE	
NO.	
DATE	
BY	
PROFILE	
NO.	
DATE	
BY	
PROFILE	
NO.	

11/4/2005
 V:\CHICAGO\DOT\1836\CAD\dwg\1836_Plan_PRF_FRNTG_01.dgn

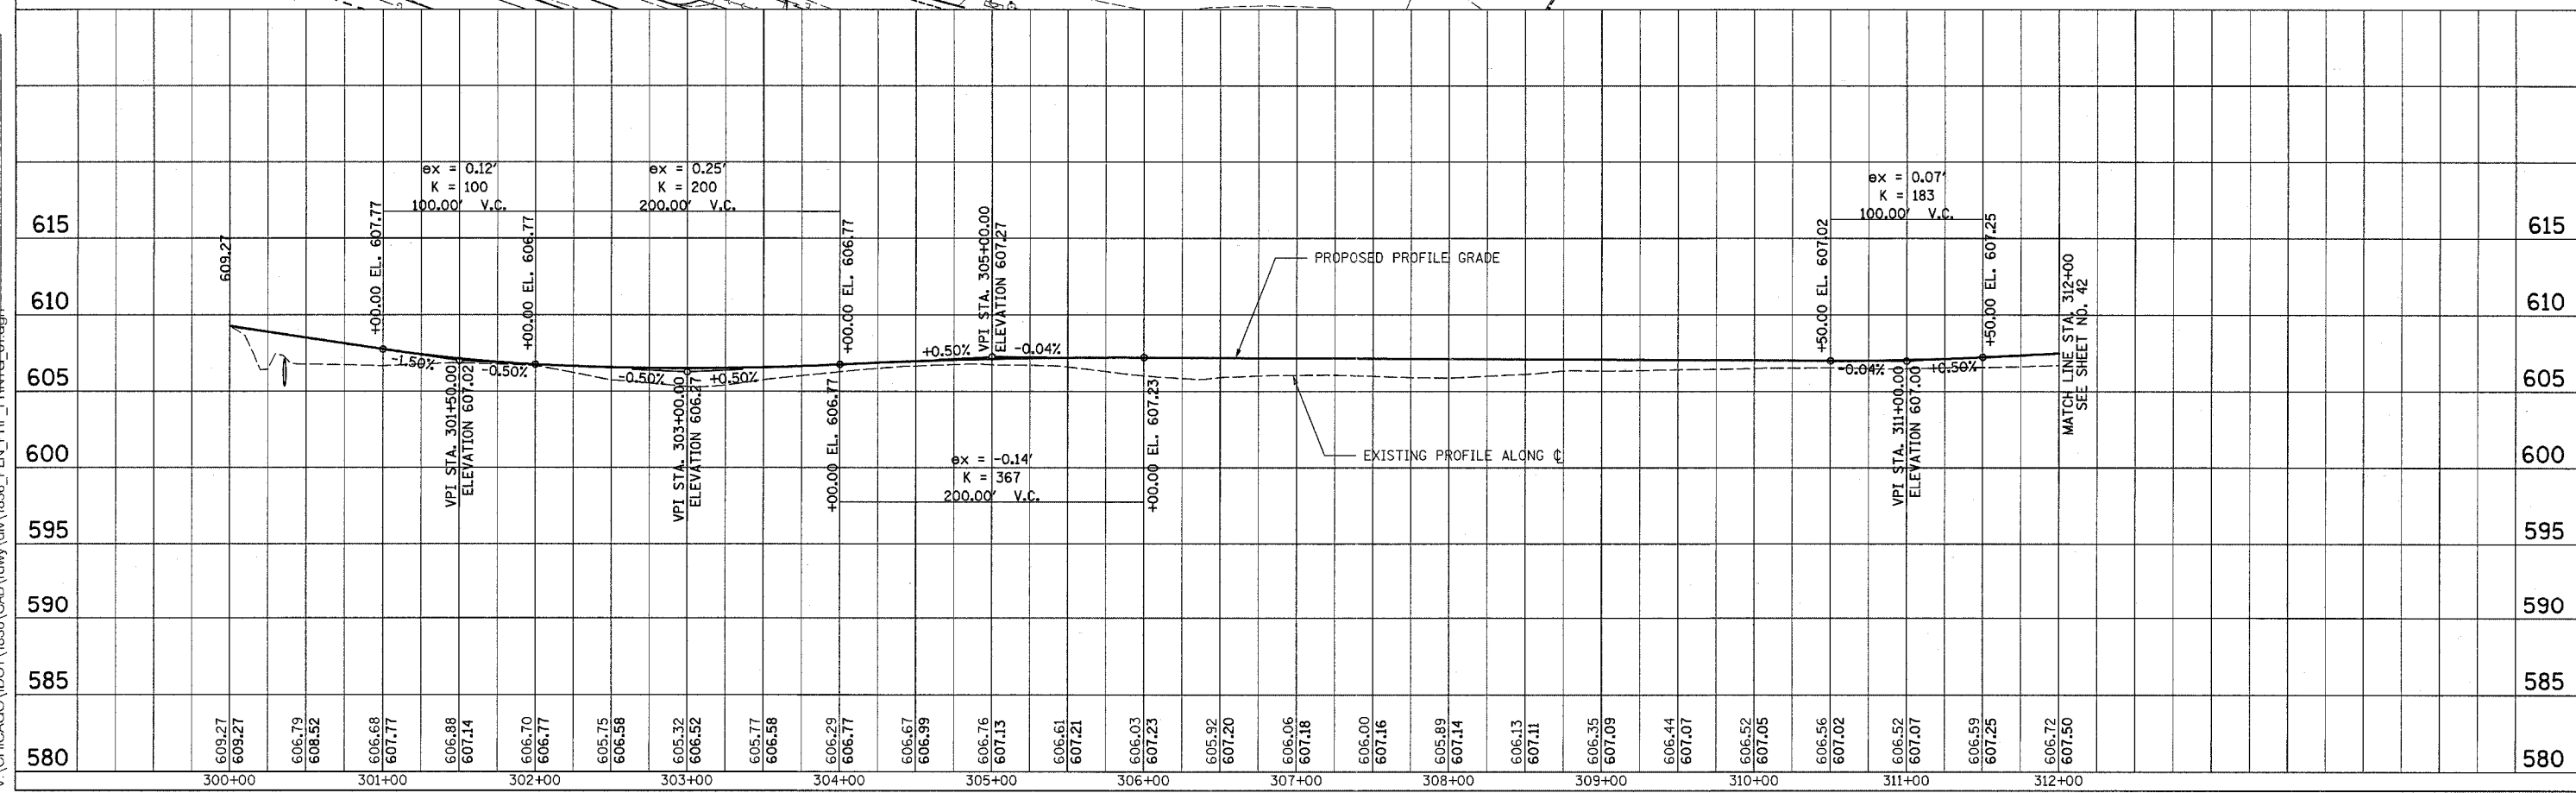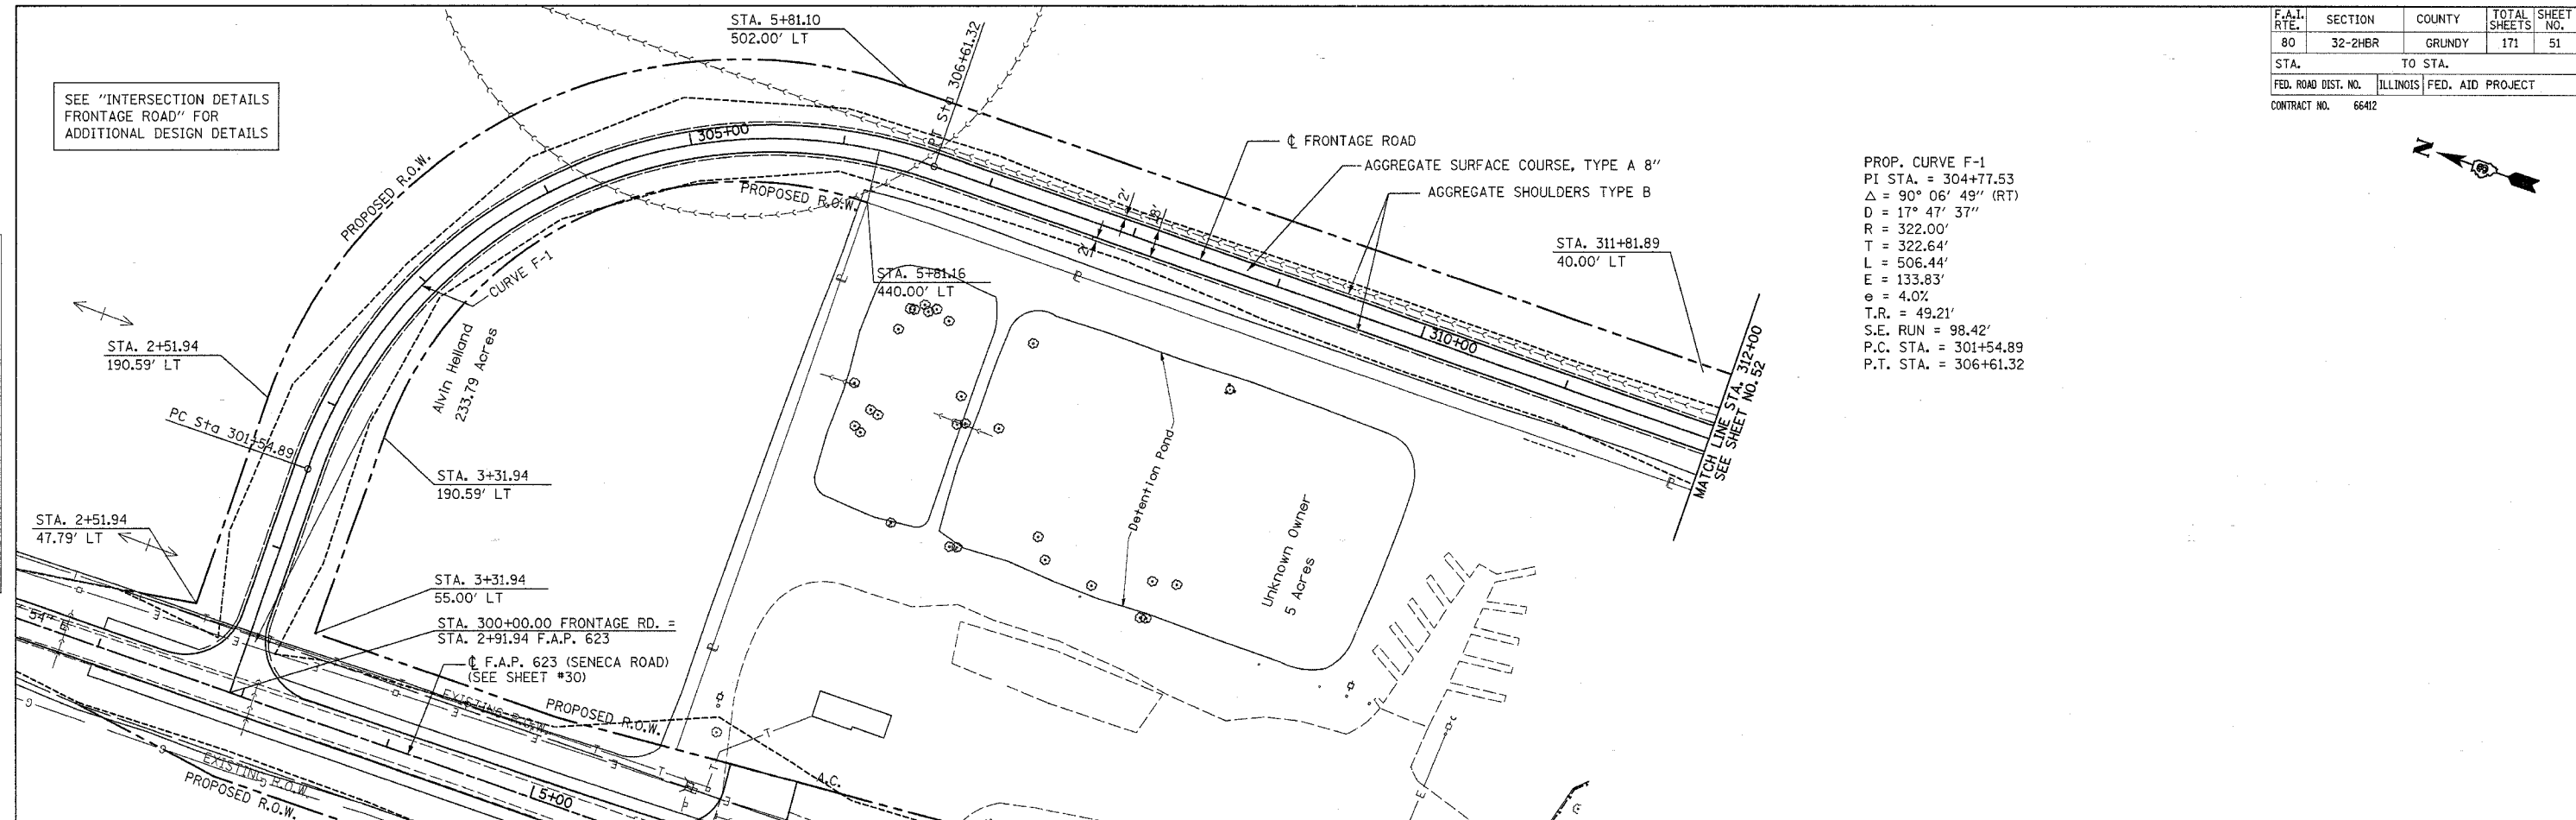

PROPOSED FRONTAGE ROAD