


F.A.I. RTE.	SECTION	COUNTY	TOTAL SHEETS	SHEET NO.
80	32-2HBR	GRUNDY	171	53
STA.		TO STA.		
FED. ROAD DIST. NO.		ILLINOIS	FED. AID PROJECT	
CONTRACT NO.		66412		



PROP. CURVE F-4
 PI STA. = 332+51.07
 $\Delta = 3^\circ 08' 17''$ (LT)
 $D = 1^\circ 47' 26''$
 $R = 3,200.00'$
 $T = 87.65'$
 $L = 175.26'$
 $E = 1.20'$
 $e = N.C.$
 $T.R. = N/A$
 $S.E. RUN = N/A$
 $P.C. STA. = 331+63.42$
 $P.T. STA. = 333+38.67$


Alvin Helland
 233.79 Acres

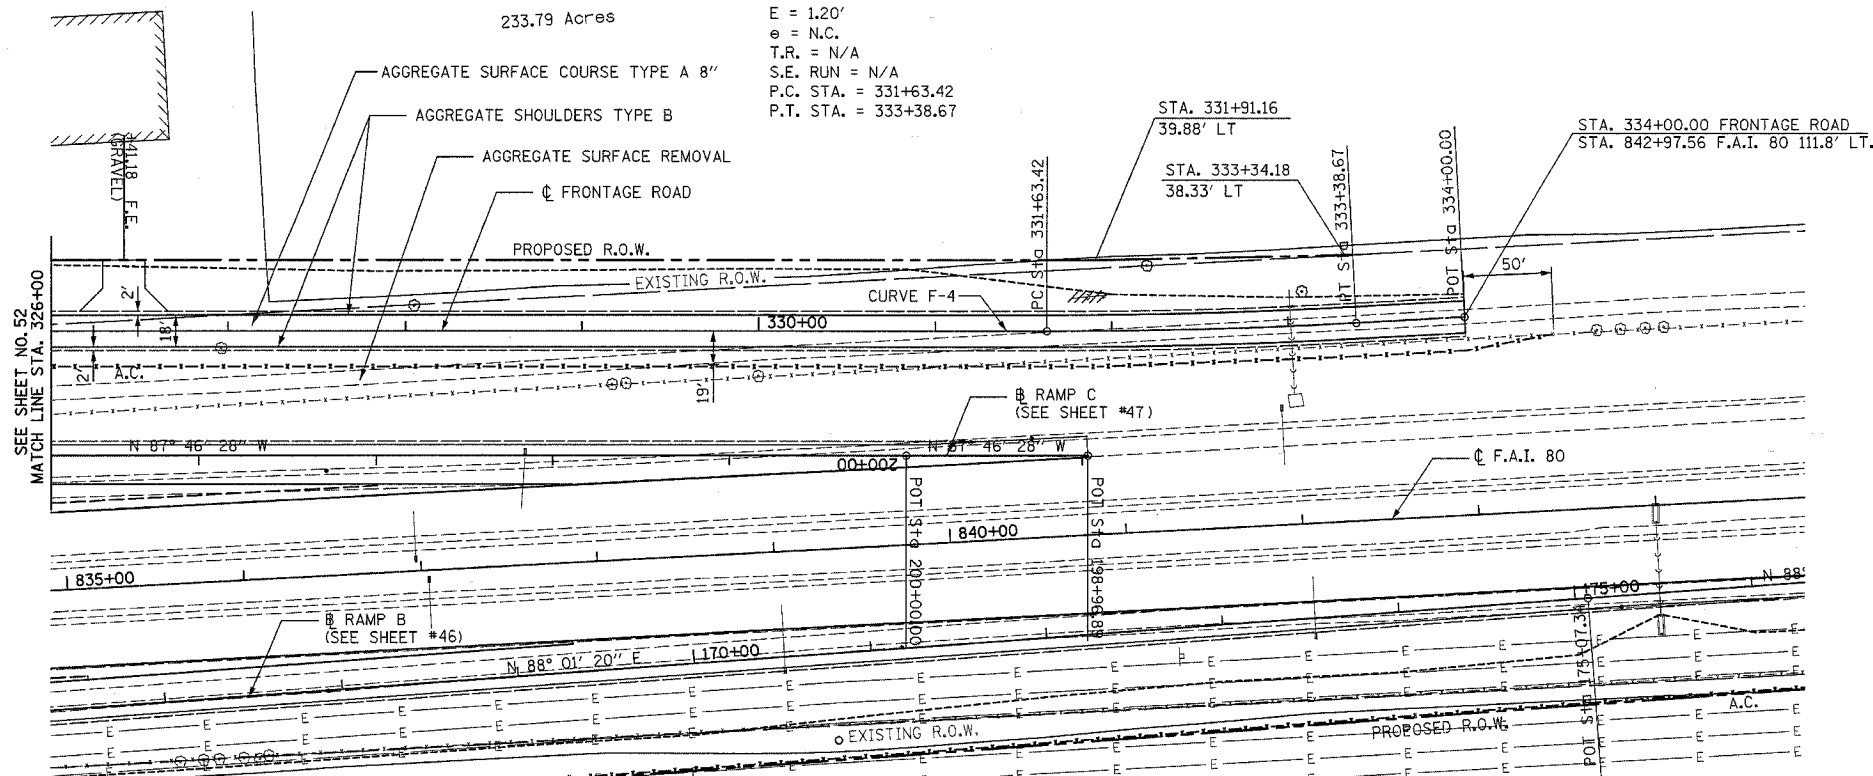

PLAN	DATE	BY
SURVEYED		
ALIGNED		
CHECKED		
NO. OF W.A. CHECKED		
DATE		
NOTE BOOK NO.		
DATE		
BY		

PROFILE	DATE	BY
SURVEYED		
GRADES CHECKED		
NO. OF W.A. CHECKED		
DATE		
NOTE BOOK NO.		
DATE		
BY		

11/14/2005
 V:\CHICAGO\DOT\1836\CAD\dwg\1836_PLN_PRJ_FRNTG-03.dgn

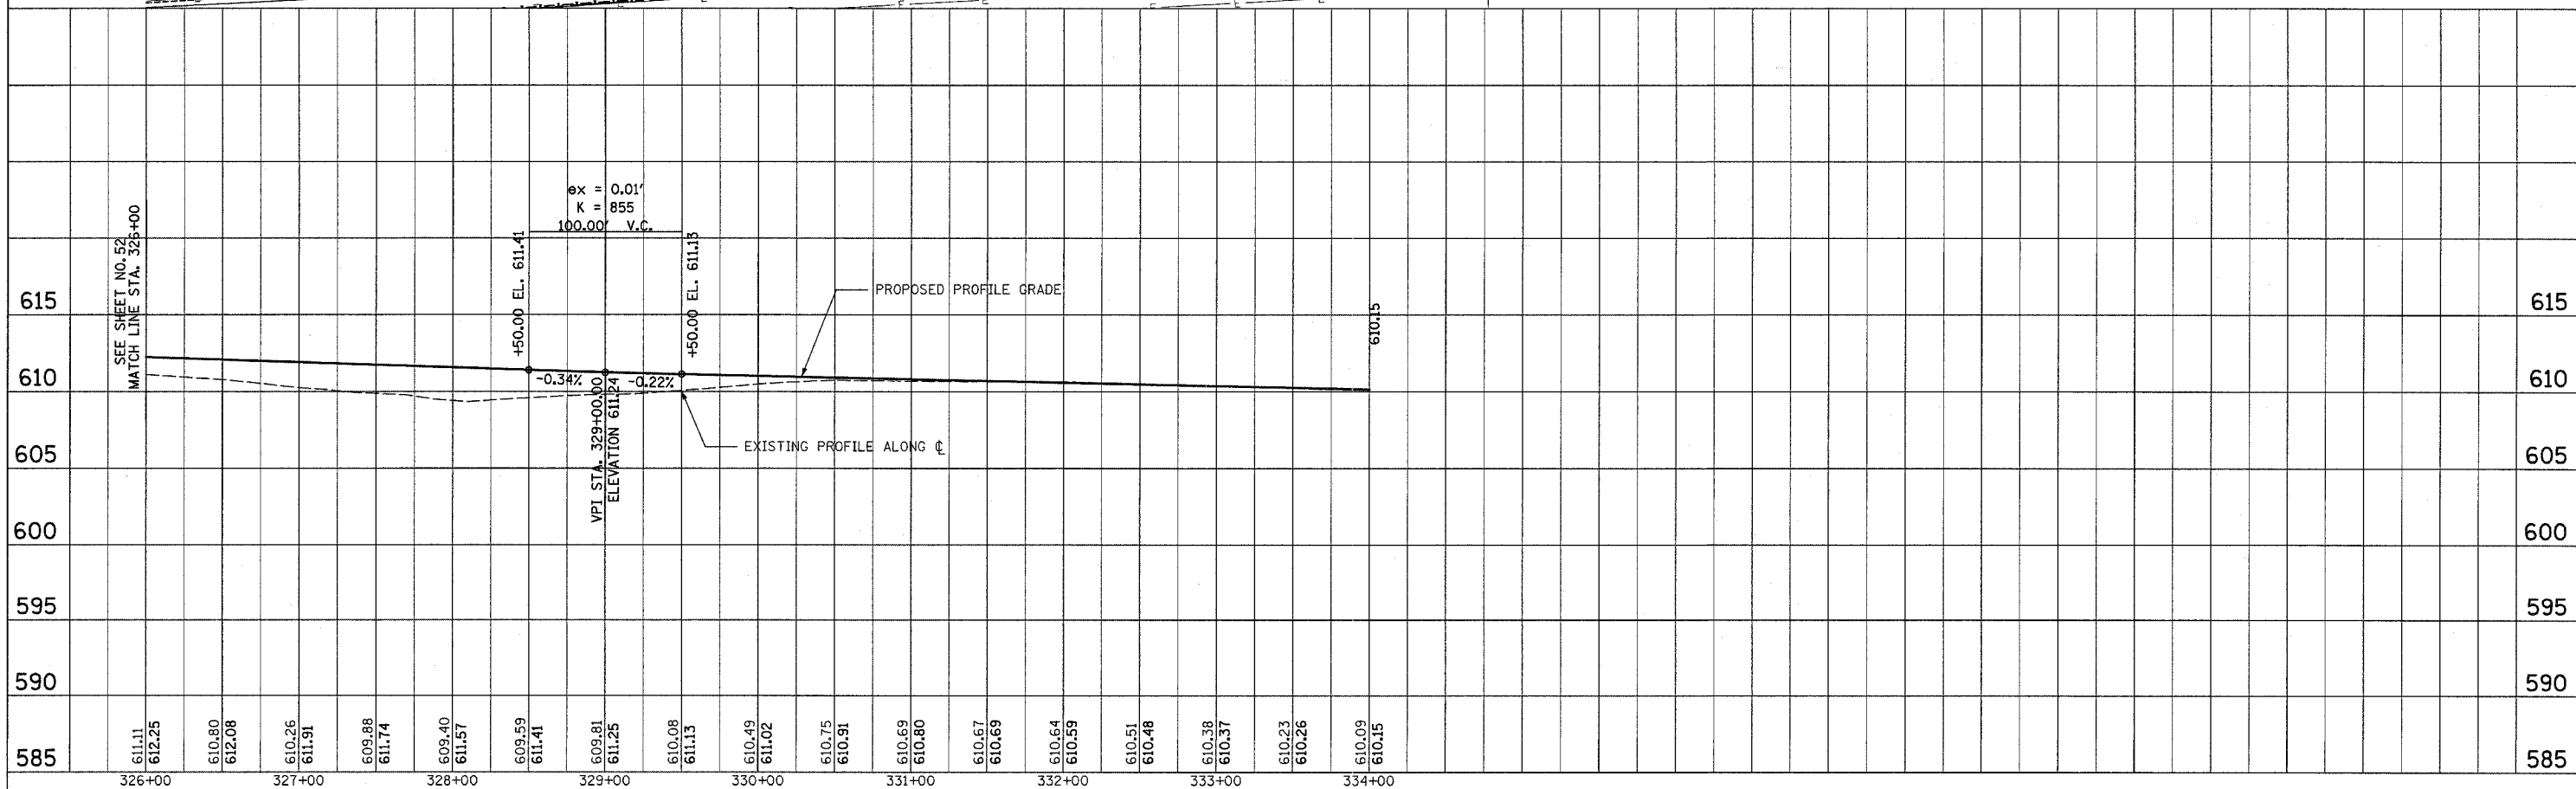

PROPOSED FRONTAGE ROAD