
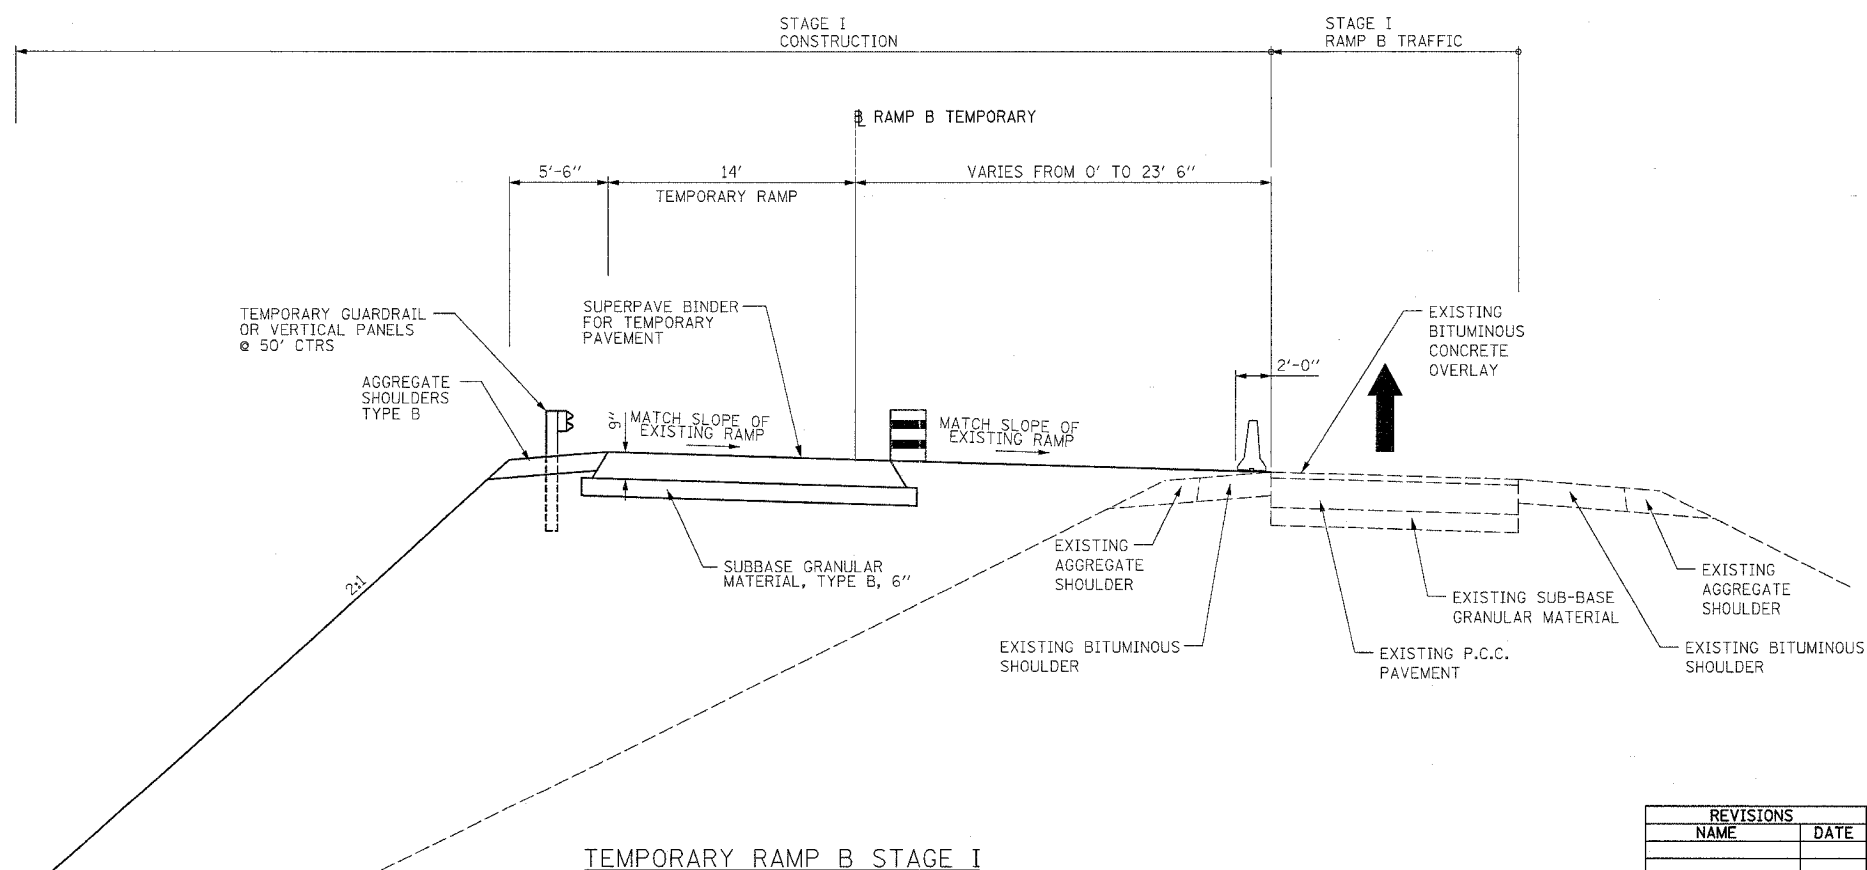


F.A.I. RTE.	SECTION	COUNTY	TOTAL SHEETS	SHEET NO.
80	32-2HBR	GRUNDY	171	59
STA.		TO STA.		
FED. ROAD DIST. NO.	ILLINOIS	FED. AID PROJECT		
CONTRACT NO.		66412		

BITUMINOUS MIXTURES TABLE

	TEMP. RAMP B SUPERPAVE BINDER FOR TEMP. PAVEMENT PG64-22	SENECA RD. SUPERPAVE BINDER FOR TEMP. PAVEMENT PG64-22
PG GRADE	PG64-22	PG64-22
MAX. % RAP ALLOWABLE**	15%	15%
DESIGN AIR Voids	4.0% @ N70	4.0% @ N50
MIXTURE COMPOSITION	IL 19.0	IL 19.0
FRICTION AGGREGATE		
PLANT CONTROL LIMITS	CLASS 1	CLASS 1
DENSITY TEST METHOD	SATISFACTION OF THE ENGINEER	SATISFACTION OF THE ENGINEER

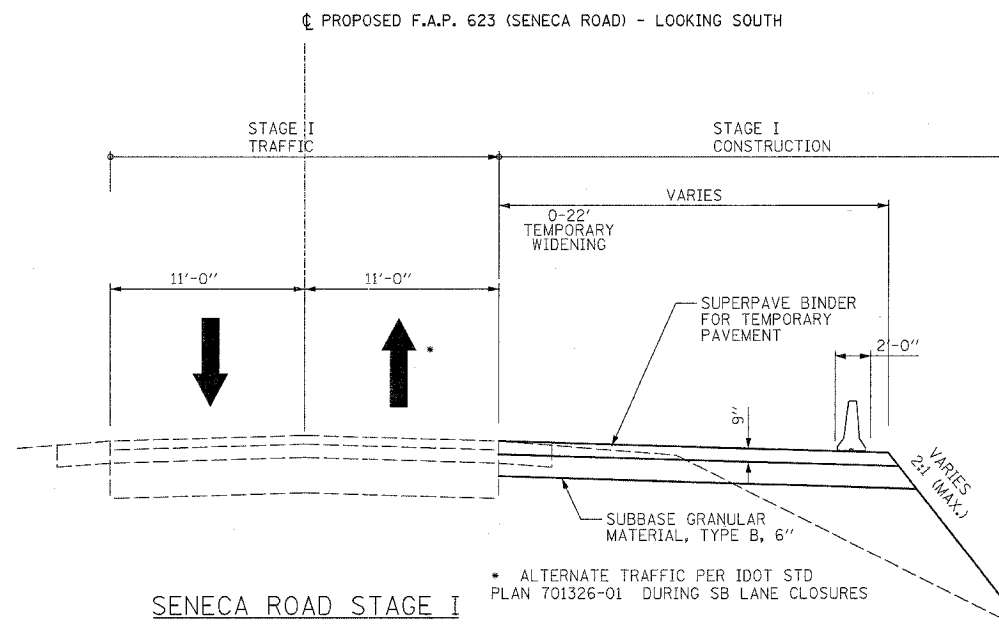

REVISIONS	
NAME	DATE

ILLINOIS DEPARTMENT OF TRANSPORTATION
**I-80 (F.A.I. 80) AT
 SENECA ROAD (F.A.P. 623)
 GRUNDY COUNTY**
 TRAFFIC CONTROL AND PROTECTION
 STAGE I TYPICAL SECTIONS
 SCALE: N.T.S. DRAWN BY NMR/BJG
 DATE 10/14/05 CHECKED BY DJL/JPL