
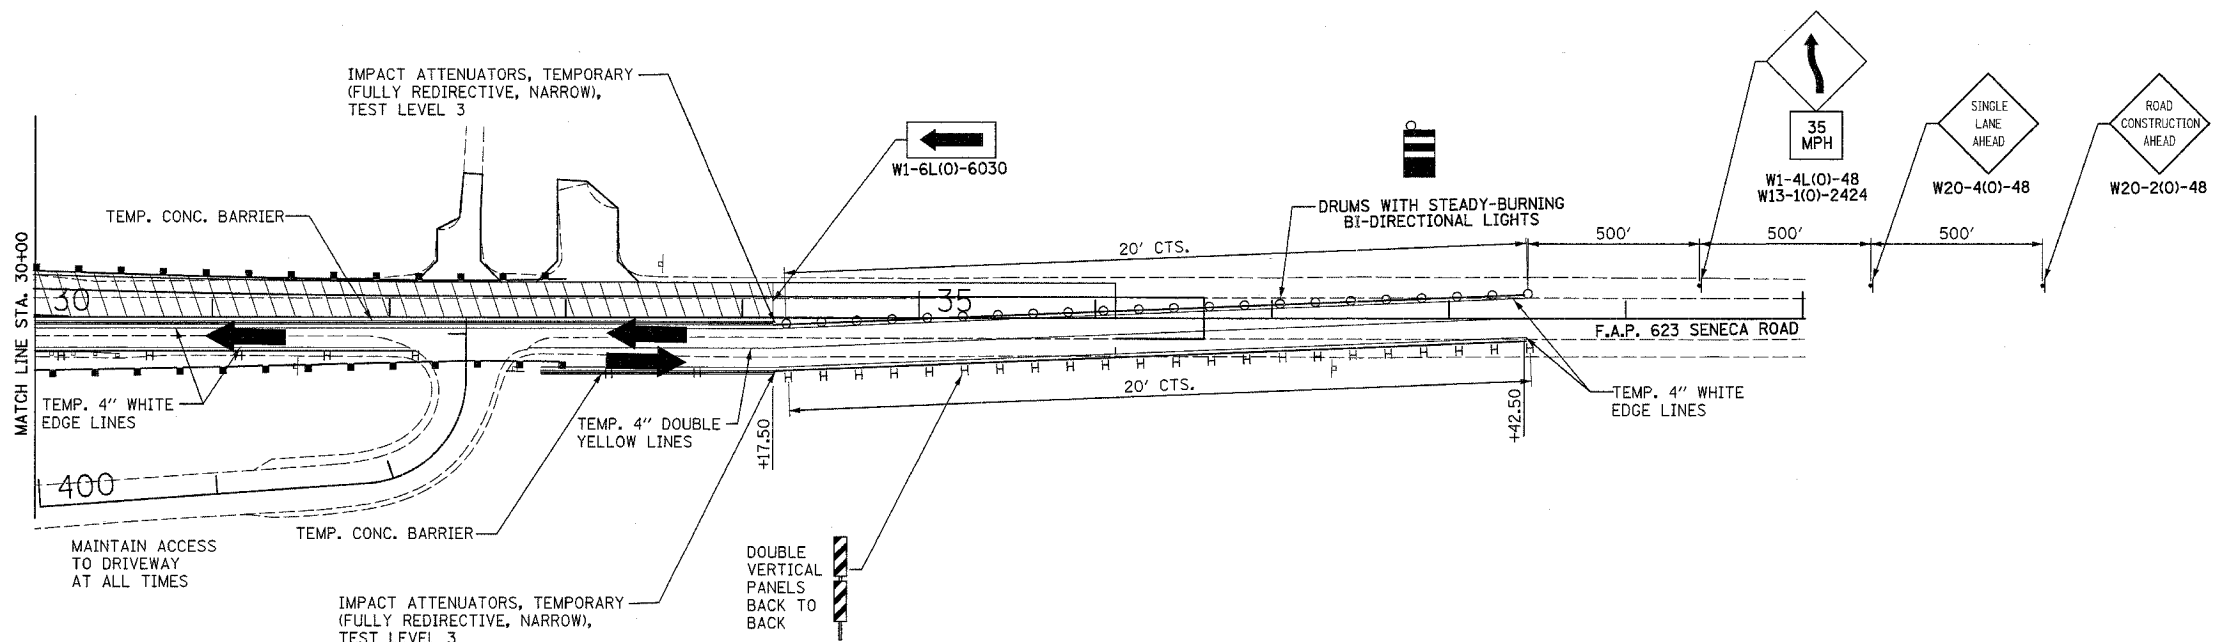


F.A.I. RTE.	SECTION	COUNTY	TOTAL SHEETS	SHEET NO.
80	32-2HBR	GRUNDY	171	61
STA.		TO STA.		
FED. ROAD DIST. NO.	ILLINOIS	FED. AID PROJECT		
CONTRACT NO. 66412				

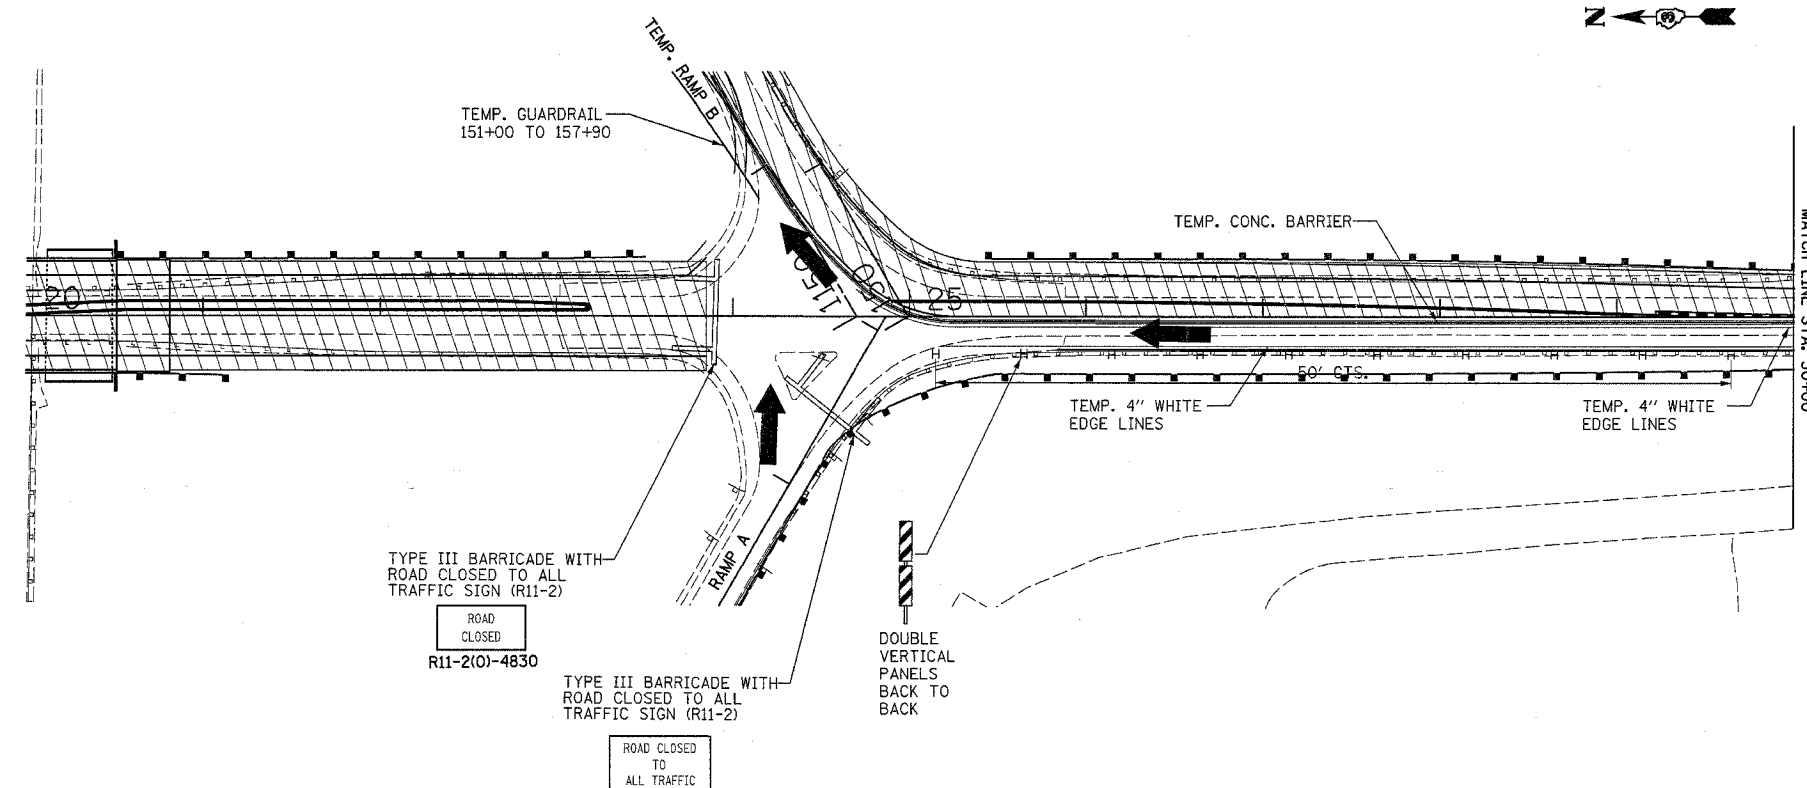

REVISIONS	
NAME	DATE

ILLINOIS DEPARTMENT OF TRANSPORTATION

I-80 (F.A.I. 80) AT SENECA ROAD (F.A.P. 623) GRUNDY COUNTY

TRAFFIC DETAIL
STAGE IIA

SCALE: 1" = 50'

DATE 08/16/04

DRAWN BY NMR/BJG
CHECKED BY DJL/JPL