



F.A.I. RTE.	SECTION	COUNTY	TOTAL SHEETS	SHEET NO.
80	32-2HBR	GRUNDY	JTL	76
STA.		TO STA.		
FED. ROAD DIST. NO.		ILLINOIS FED. AID PROJECT		
CONTRACT NO. 66412				

STATION	OFFSETS TO LEFT EDGE			OFFSETS TO RIGHT EDGE		
	PAVEMENT	MEDIAN	ISLAND	ISLAND	MEDIAN	PAVEMENT
25+50.10	23.00		9.00	9.00		23.00
25+63.58	23.00		9.00	8.99		22.99
25+88.58	23.00		9.00	8.92		22.95
26+13.58	23.00		9.00	8.78		22.86
26+38.58	23.00		9.00	8.57		22.74
26+63.58	23.00		9.00	8.29		22.56
26+88.58	23.00		9.00	7.94		22.35
26+91.27	23.00		9.00	7.89		22.33
27+13.58	22.99		8.99	7.52		22.10
27+38.58	22.94		8.94	7.03		21.80
27+63.58	22.87		8.87	6.47		21.46
27+88.58	22.76		8.76	5.84		21.08
28+13.58	22.62		8.62	5.15		20.65
28+38.58	22.45		8.45	4.38		20.19
28+63.58	22.25		8.25	3.54		19.68
28+88.58	22.01		8.01	2.64		19.13
29+13.58	21.75		7.75	1.66		18.53
29+22.00	21.65		7.65	1.32	3.32	18.32
29+38.58	21.45		7.45	0.62	2.90	17.90
29+63.58	21.12		7.12	-0.49	2.22	17.22
29+88.58	20.76		6.76	-1.68	1.50	16.50
30+05.15	20.50	6.50	6.50	-2.50	1.00	16.00
30+13.58	20.36	6.36			0.74	15.74
30+38.58	19.94	5.94			0.04	15.04
30+63.58	19.48	5.48			-0.60	14.40
30+88.58	18.99	4.99			-1.16	13.84
31+13.58	18.47	4.47			-1.64	13.36
31+35.15	18.00	4.00			-2.00	13.00
31+38.58	17.92					12.95
31+63.58	17.34					12.61
31+88.58	16.72					12.35
32+13.58	16.08					12.16
32+34.89	15.50					12.05
32+38.58	15.40					12.04
32+63.58	14.75					12.00
32+65.18	14.71					12.00
32+88.58	14.18					12.00
33+13.58	13.67					12.00
33+38.58	13.22					12.00
33+63.58	12.85					12.00
33+88.58	12.54					12.00
34+13.58	12.31					12.00
34+38.58	12.14					12.00
34+63.58	12.03					12.00
34+88.58	12.00					12.00

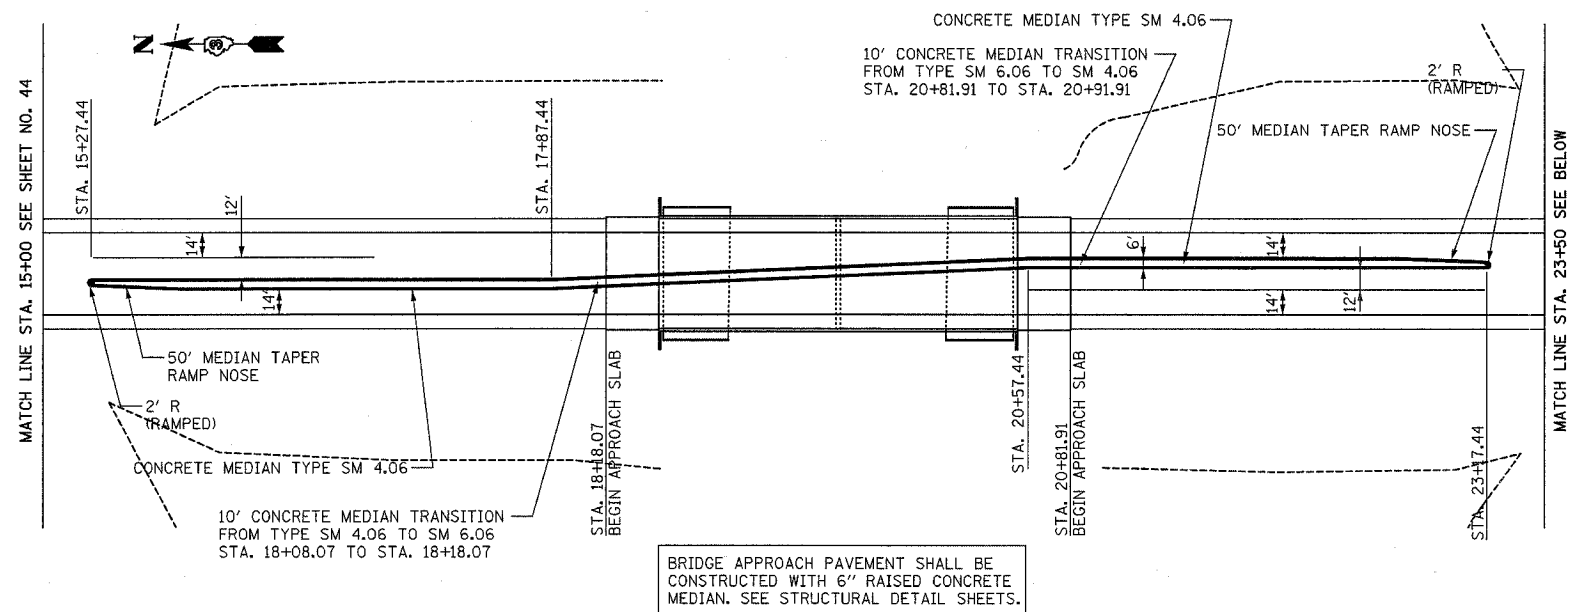

BRIDGE APPROACH PAVEMENT SHALL BE CONSTRUCTED WITH 6" RAISED CONCRETE MEDIAN. SEE STRUCTURAL DETAIL SHEETS.

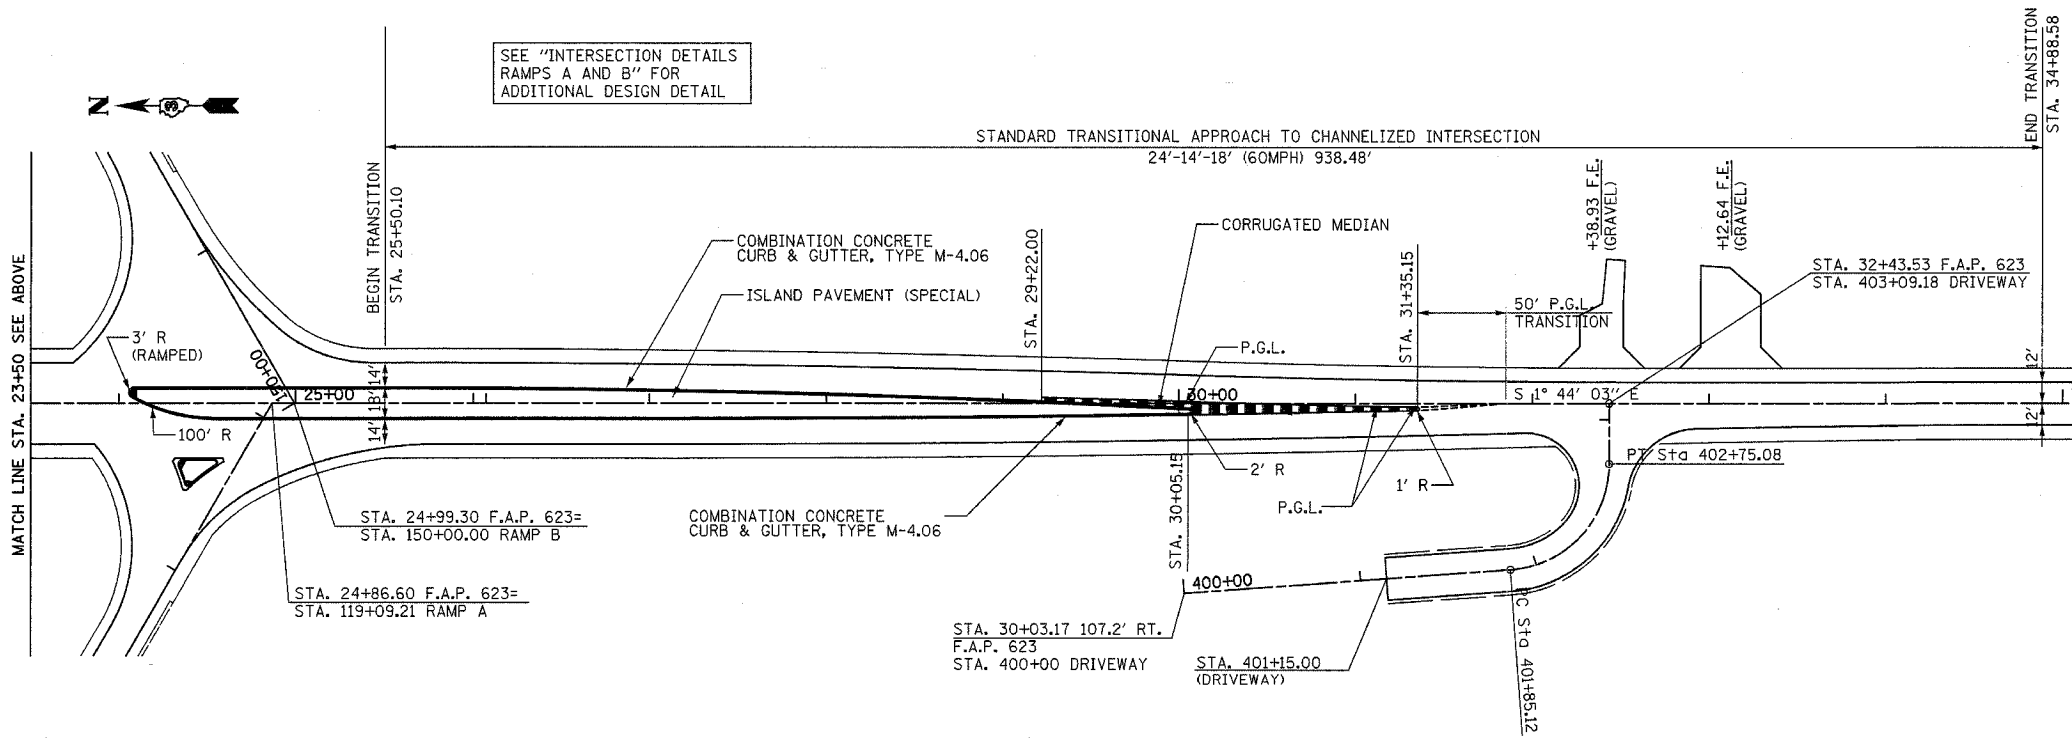

SEE "INTERSECTION DETAILS RAMP A AND B" FOR ADDITIONAL DESIGN DETAIL

REVISIONS	
NAME	DATE

ILLINOIS DEPARTMENT OF TRANSPORTATION
**I-80 (F.A.I. 80) AT
 SENECA ROAD (F.A.P. 623)
 GRUNDY COUNTY**
 PAVEMENT TRANSITIONS AND
 APPROACH CHANNELIZATION
 SCALE: 1" = 50'
 DATE 08/16/04
 DRAWN BY NMR/BJG
 CHECKED BY DJL/JPL