


F.A.I. RTE.	SECTION	COUNTY	TOTAL SHEETS	SHEET NO.
80	32-2HBR	GRUNDY	171	86
STA.	TO STA.			
FED. ROAD DIST. NO.	ILLINOIS	FED. AID PROJECT		
CONTRACT NO. 66412				

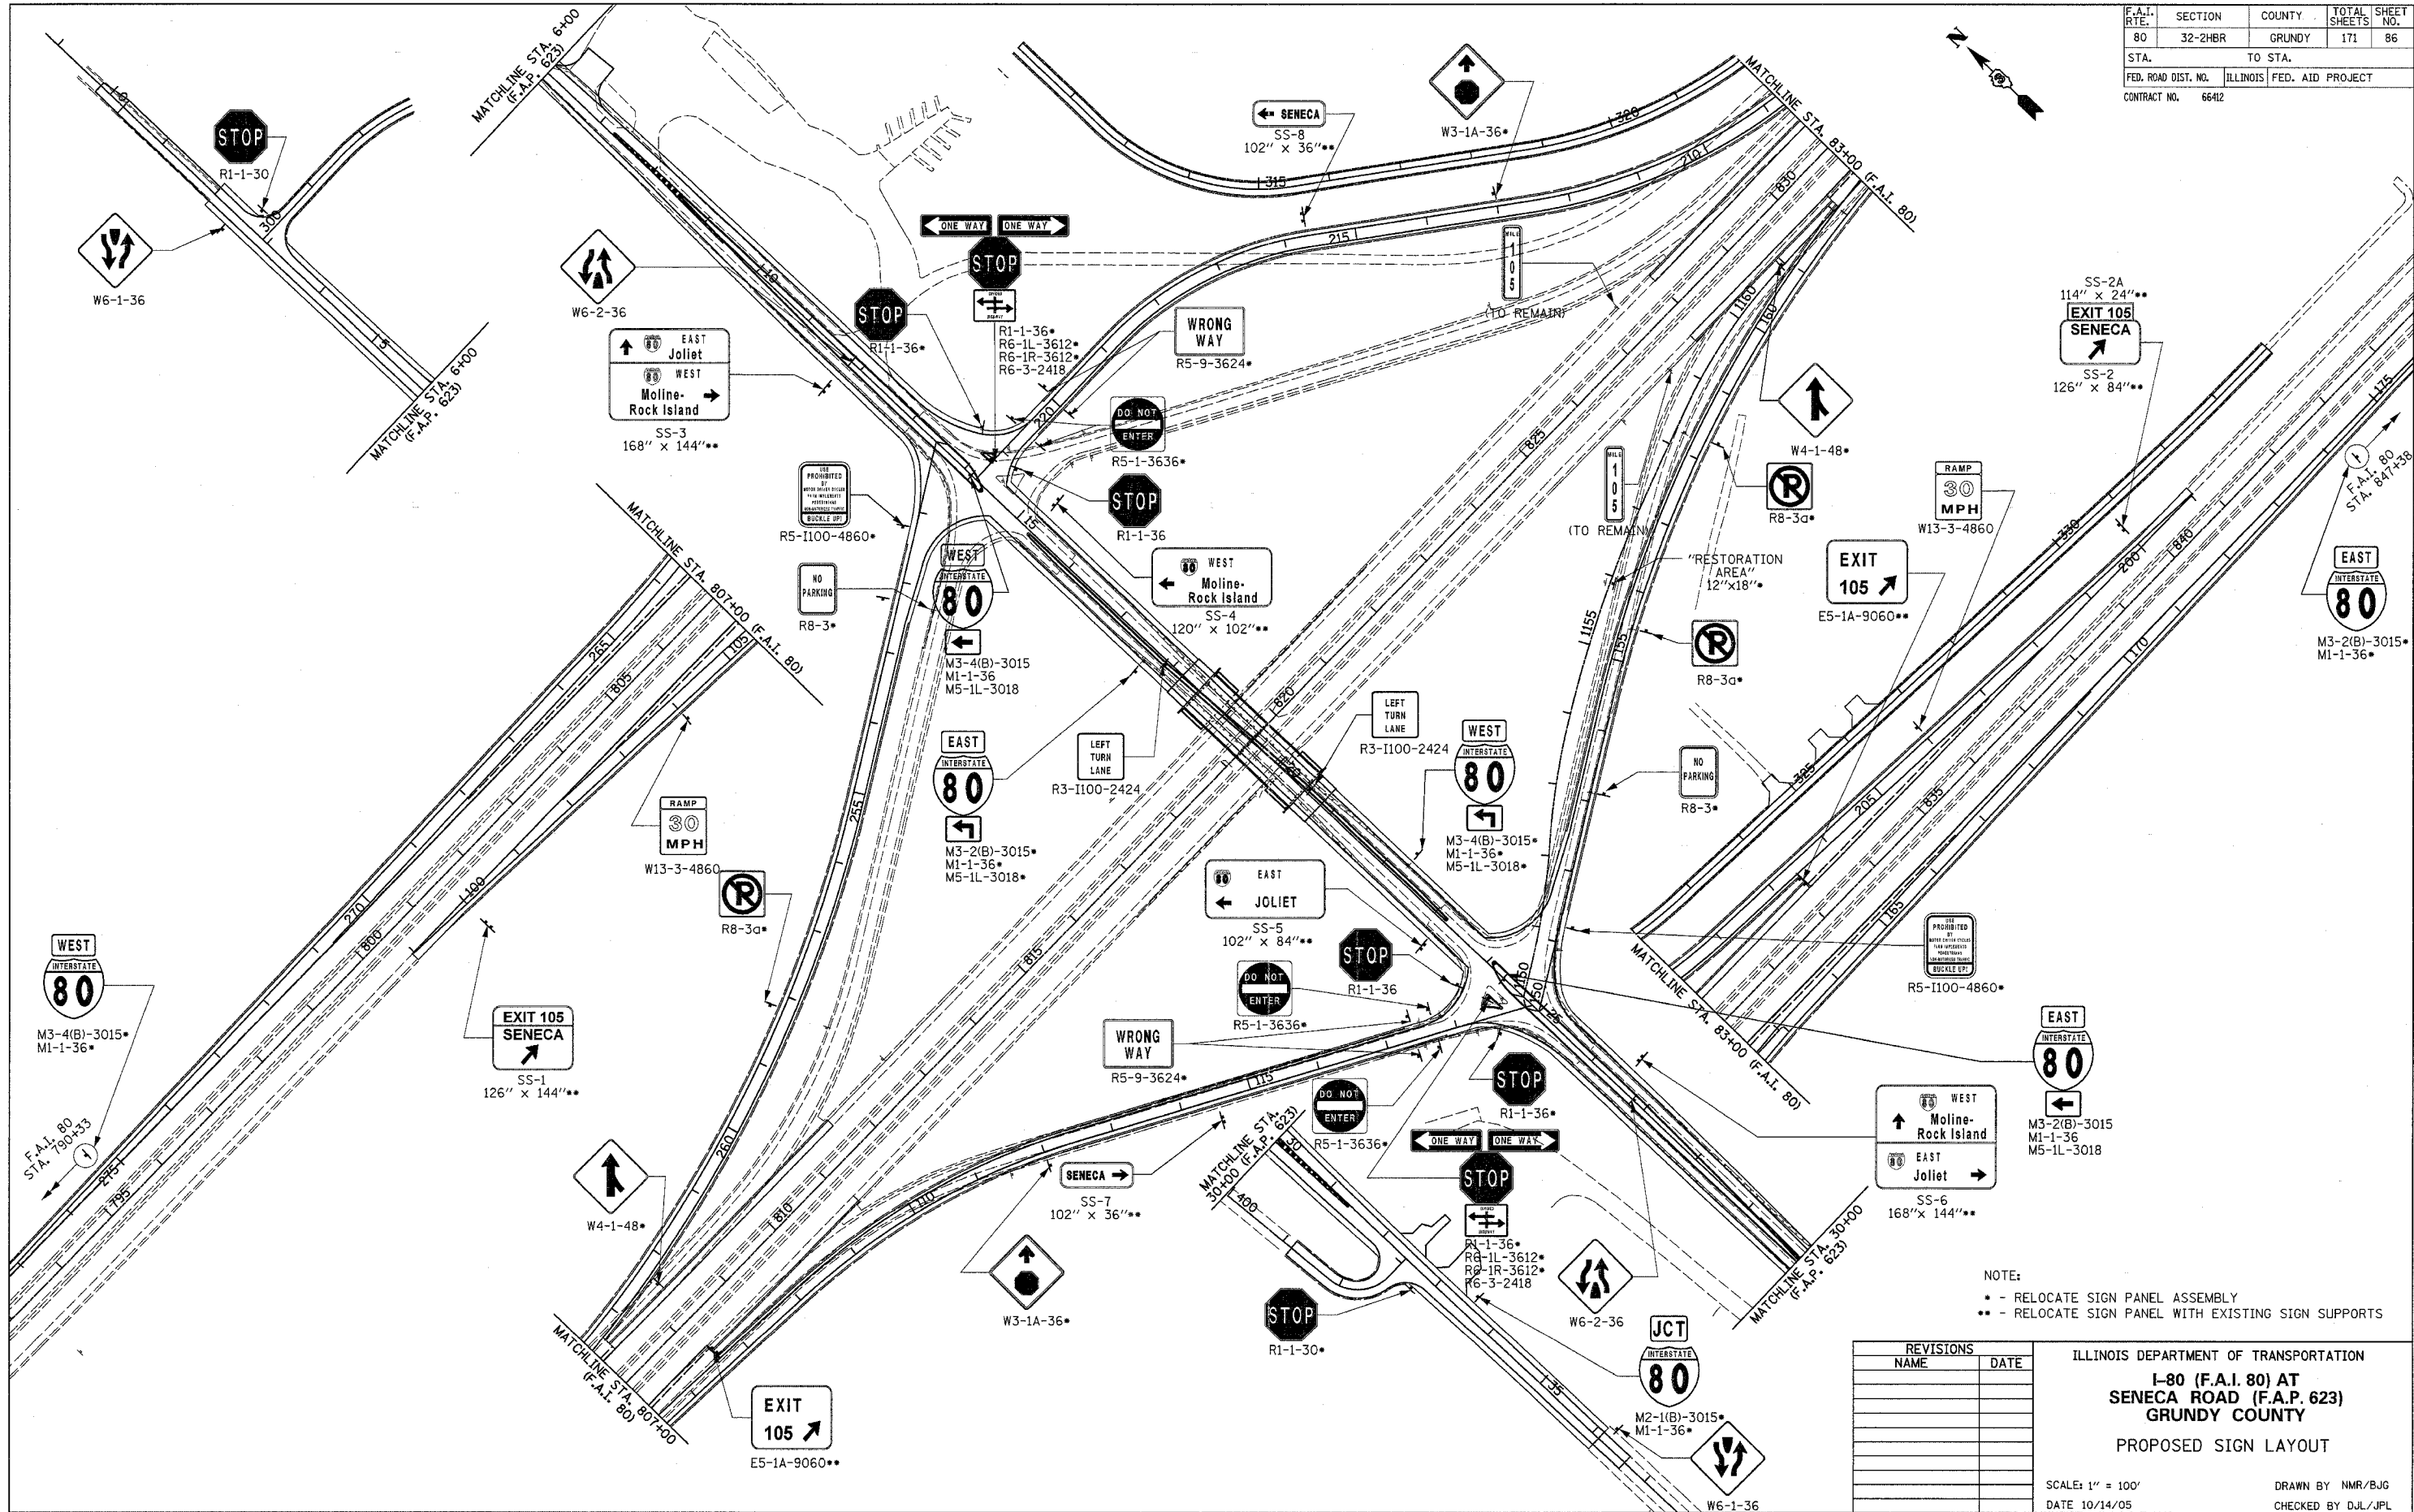

NOTE:
 * - RELOCATE SIGN PANEL ASSEMBLY
 ** - RELOCATE SIGN PANEL WITH EXISTING SIGN SUPPORTS

REVISIONS	
NAME	DATE

ILLINOIS DEPARTMENT OF TRANSPORTATION
**I-80 (F.A.I. 80) AT
 SENECA ROAD (F.A.P. 623)
 GRUNDY COUNTY**
 PROPOSED SIGN LAYOUT

SCALE: 1" = 100'
 DATE 10/14/05

DRAWN BY NMR/BJG
 CHECKED BY DJL/JPL