


CONTRACT NO. 66412				
F.A. RTE.	SECTION	COUNTY	TOTAL SHEETS	SHEET NO.
			171	115
STA.		TO STA.		
FED. ROAD DIST. NO.	ILLINOIS	FED. AID PROJECT		
130	140	150	160	

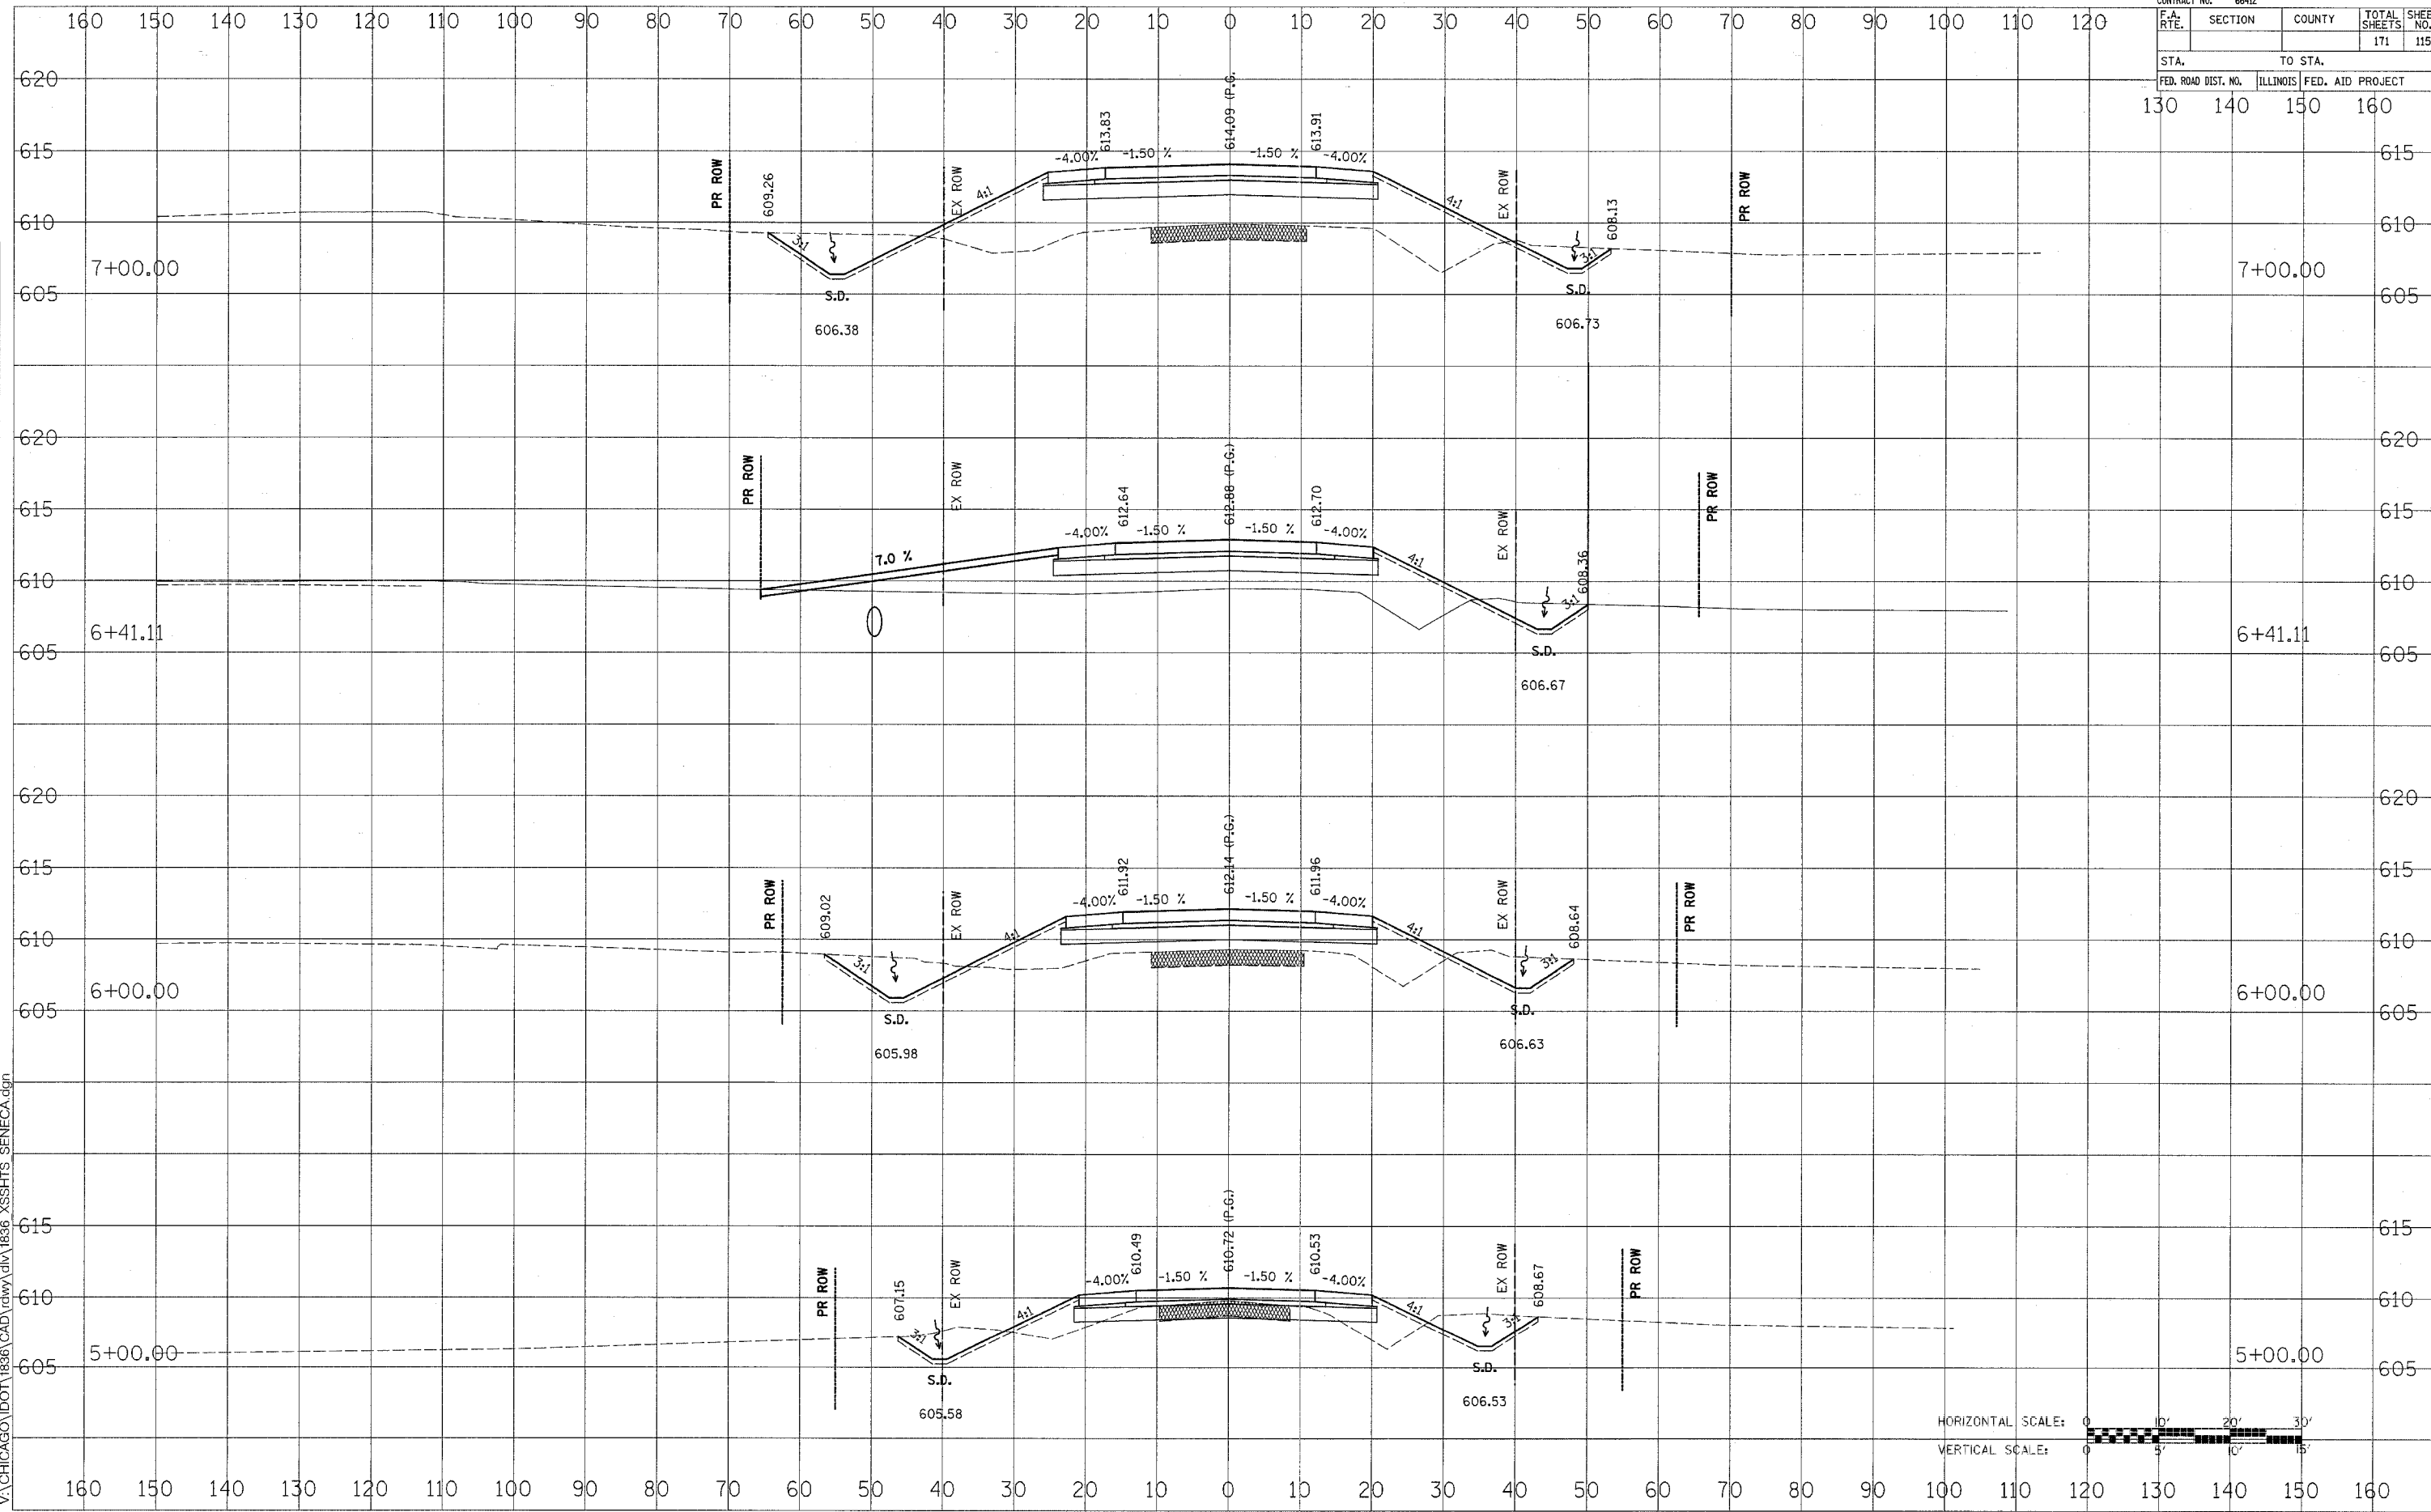

FAP ROUTE 623 (SENECA ROAD)

DATE	BY
SURVEYED	
NOTE BOOK	
NO.	
SURVEYED	
NOTE BOOK	
NO.	
SURVEYED	
NOTE BOOK	
NO.	

DATE	BY
SURVEYED	
NOTE BOOK	
NO.	
SURVEYED	
NOTE BOOK	
NO.	
SURVEYED	
NOTE BOOK	
NO.	

11/14/2005
V:\CHICAGO\DOT\1826\CAD\rdwy\11\1830_XSSHTS_SENECA.dgn