
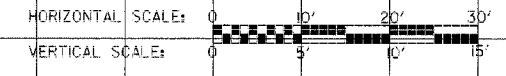


CONTRACT NO. 66412				
F.A. RTE.	SECTION	COUNTY	TOTAL SHEETS	SHEET NO.
			171	117
STA.		TO STA.		
130		160		
FED. ROAD DIST. NO.	ILLINOIS	FED. AID PROJECT		

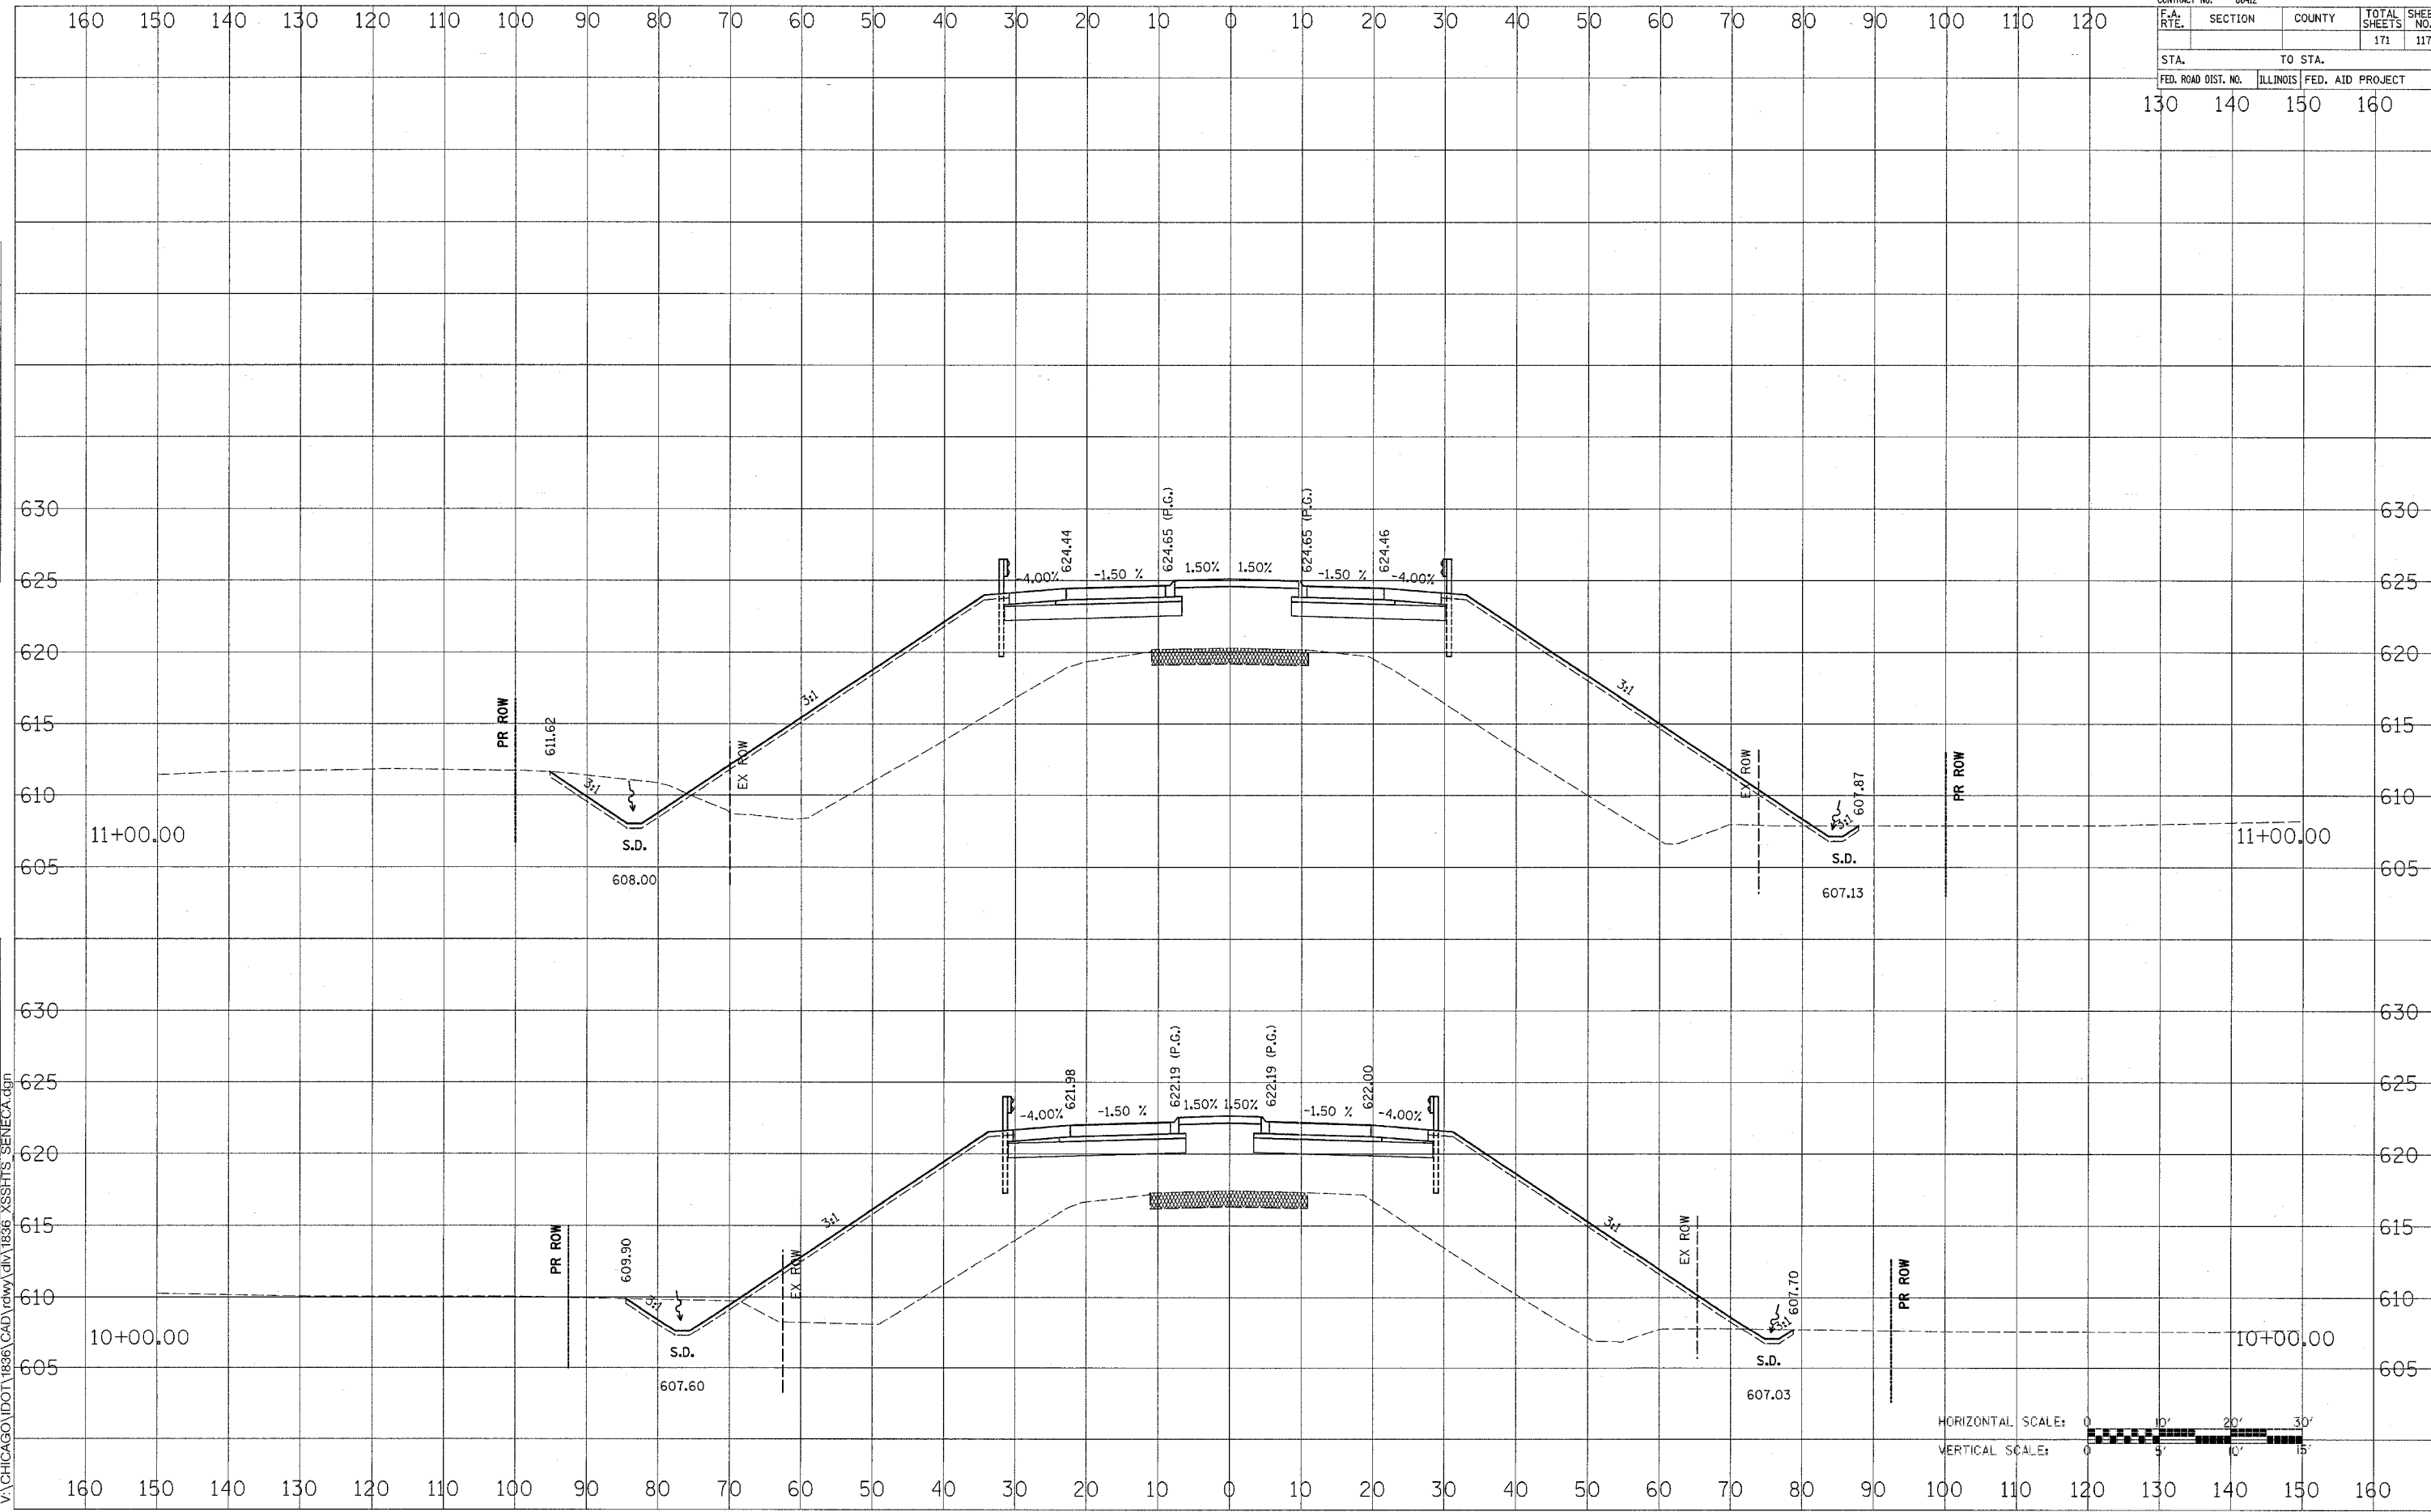

FAP ROUTE 623 (SENECA ROAD)

DATE: _____ BY: _____
 SURVEYED: _____
 ORIGINAL SURVEY BOOK NO. _____
 11/14/2005 V:\CHICAGO\IDOT\1836\CAD\rdwy\1836_XSSHIS_SENECA.dgn