



CONTRACT NO.	66412		TOTAL SHEETS	171	SHEET NO.	1306
F.A. RTE.	SECTION	COUNTY				
STA.			TO STA.			
FED. ROAD DIST. NO.			ILLINOIS FED. AID PROJECT			
50	60	70	80			

DATE	
BY	
SURVEYED	
NO. OF SHEETS	
TEMPLATE	
AREAS CHECKED	

DATE	
BY	
SURVEYED	
NO. OF SHEETS	
TEMPLATE	
AREAS CHECKED	

DATE	
BY	
SURVEYED	
NO. OF SHEETS	
TEMPLATE	
AREAS CHECKED	

V:\CHICAGO\IDOT\1836\CAD\rdwy\GM\1836_XSSHITS_FLAMPAT.dgn

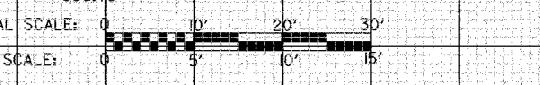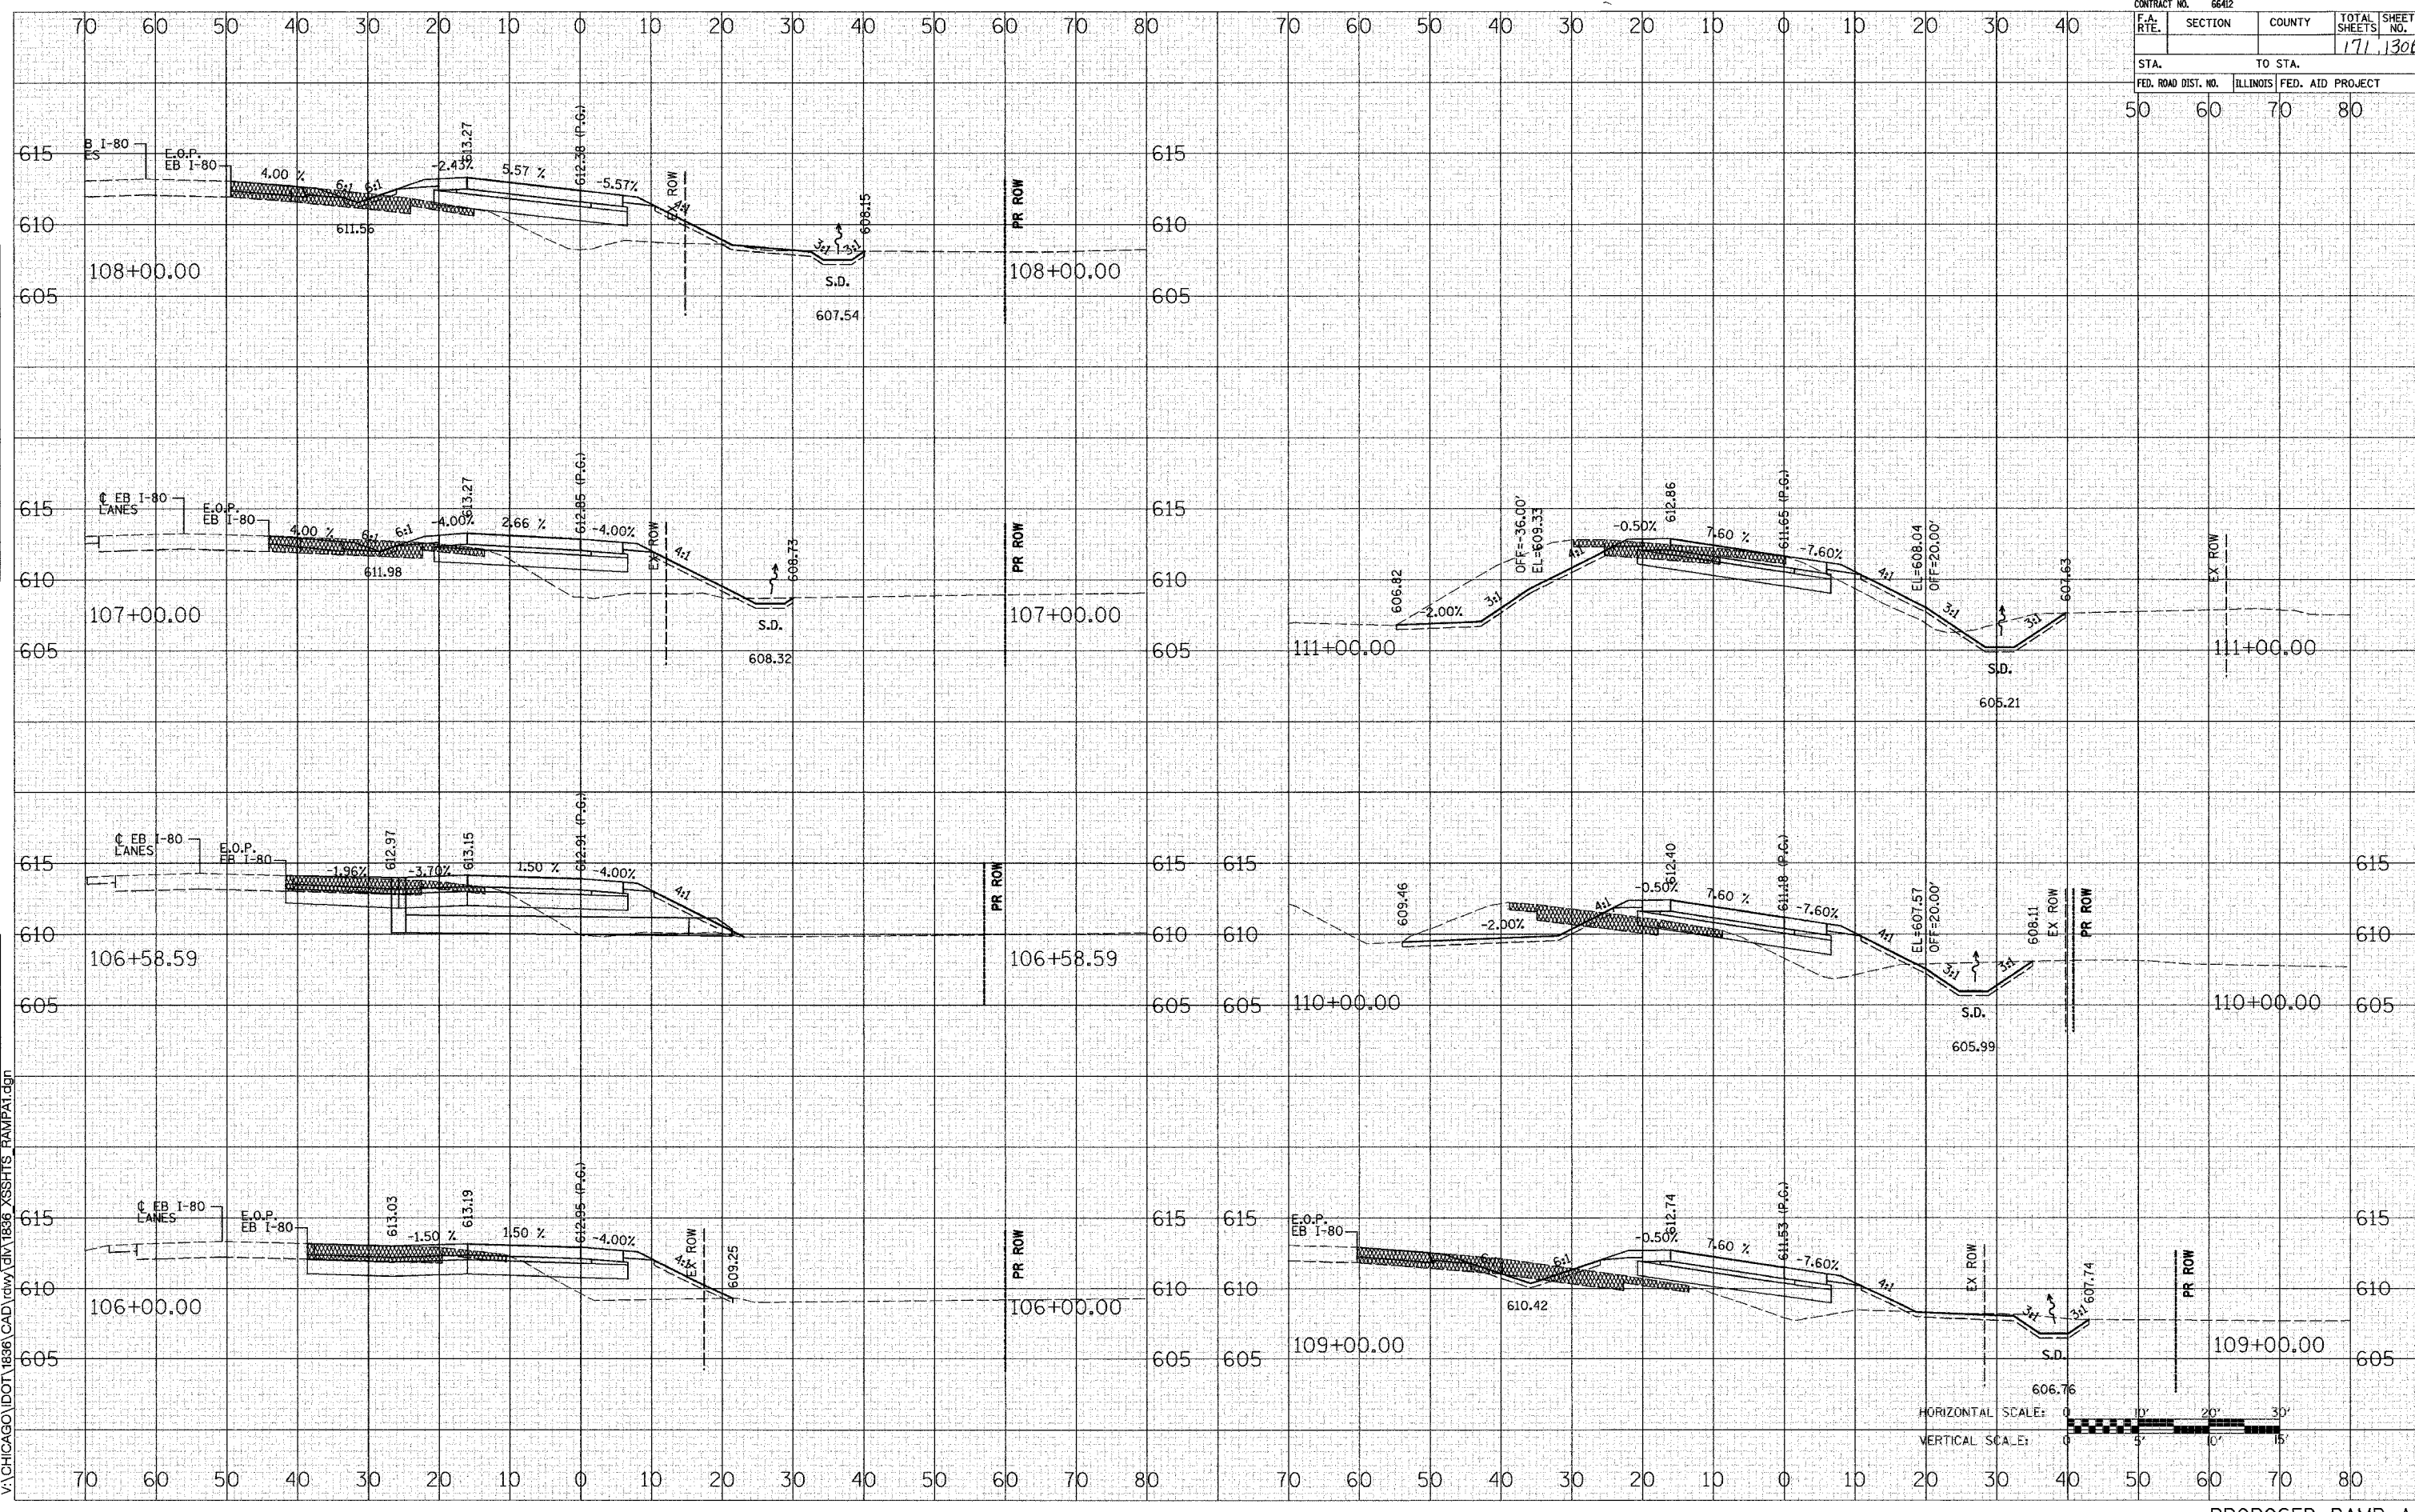

PROPOSED RAMP A