
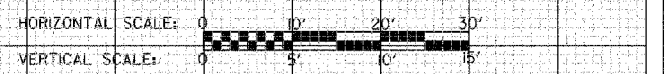


CONTRACT NO. 6642			
F.A. RTE.	SECTION	COUNTY	TOTAL SHEETS
			171
STA.	TO STA.		
FED. ROAD DIST. NO.	ILLINOIS	FED. AID PROJECT	
110	120	130	140

BY	DATE
SURVEYED	
PLOTTED	
DATE	
AREAS CHECKED	
AREAS CHECKED	

BY	DATE
SURVEYED	
PLOTTED	
DATE	
AREAS CHECKED	
AREAS CHECKED	

12/5/2005
 V:\CHICAGO\DOT\1836\CAD\1836.dwg
 1836_XSSHITS_SENECA.dgn

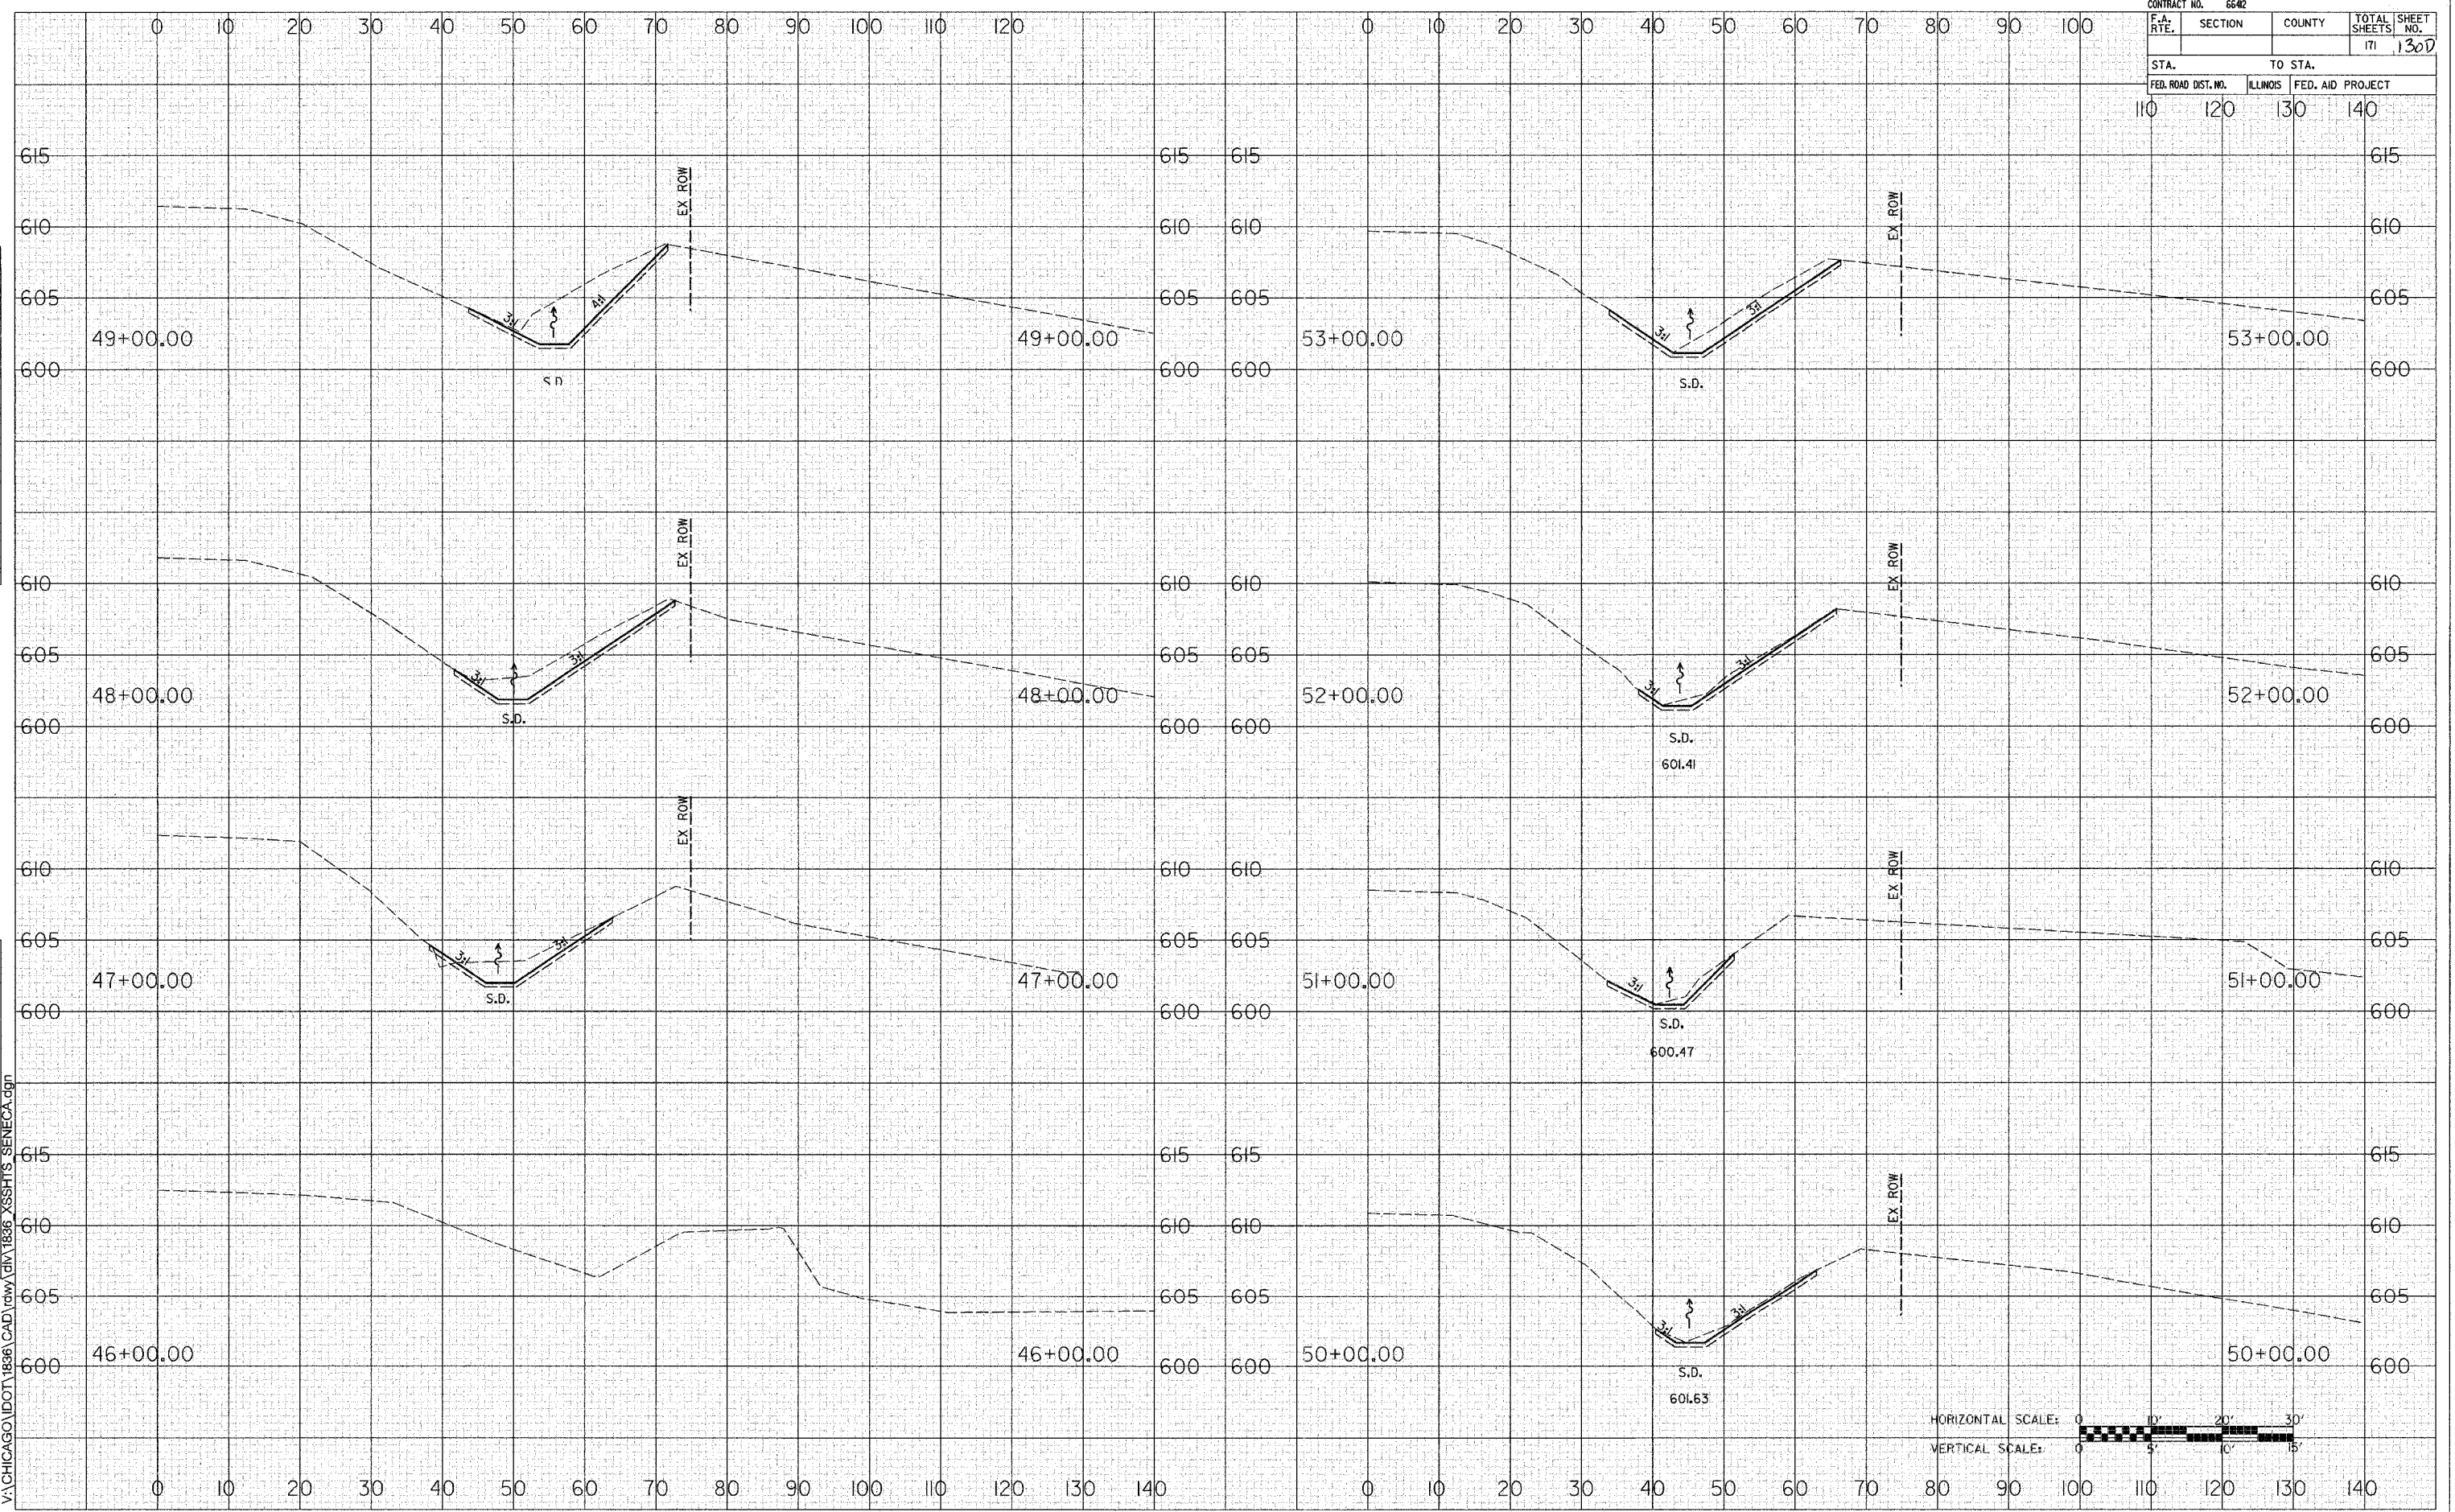

FAP ROUTE 623 (SENECA ROAD)