


CONTRACT NO. 66412				
F.A. RTE.	SECTION	COUNTY	TOTAL SHEETS	SHEET NO.
			171	155
STA.		TO STA.		
FED. ROAD DIST. NO.	ILLINOIS	FED. AID PROJECT		
130	140	150	160	

BY	DATE
FINAL SURVEY	SURVEYED
NOTE BOOK	PLOTTED
NO.	DATE
	AREAS CHECKED

BY	DATE
ORIGINAL SURVEY	SURVEYED
NOTE BOOK	PLOTTED
NO.	DATE
	AREAS CHECKED

11/4/2005
V:\CHICAGO\DOT\1836\CAD\dwg\36_XSSHTS_RAMPD1.dgn

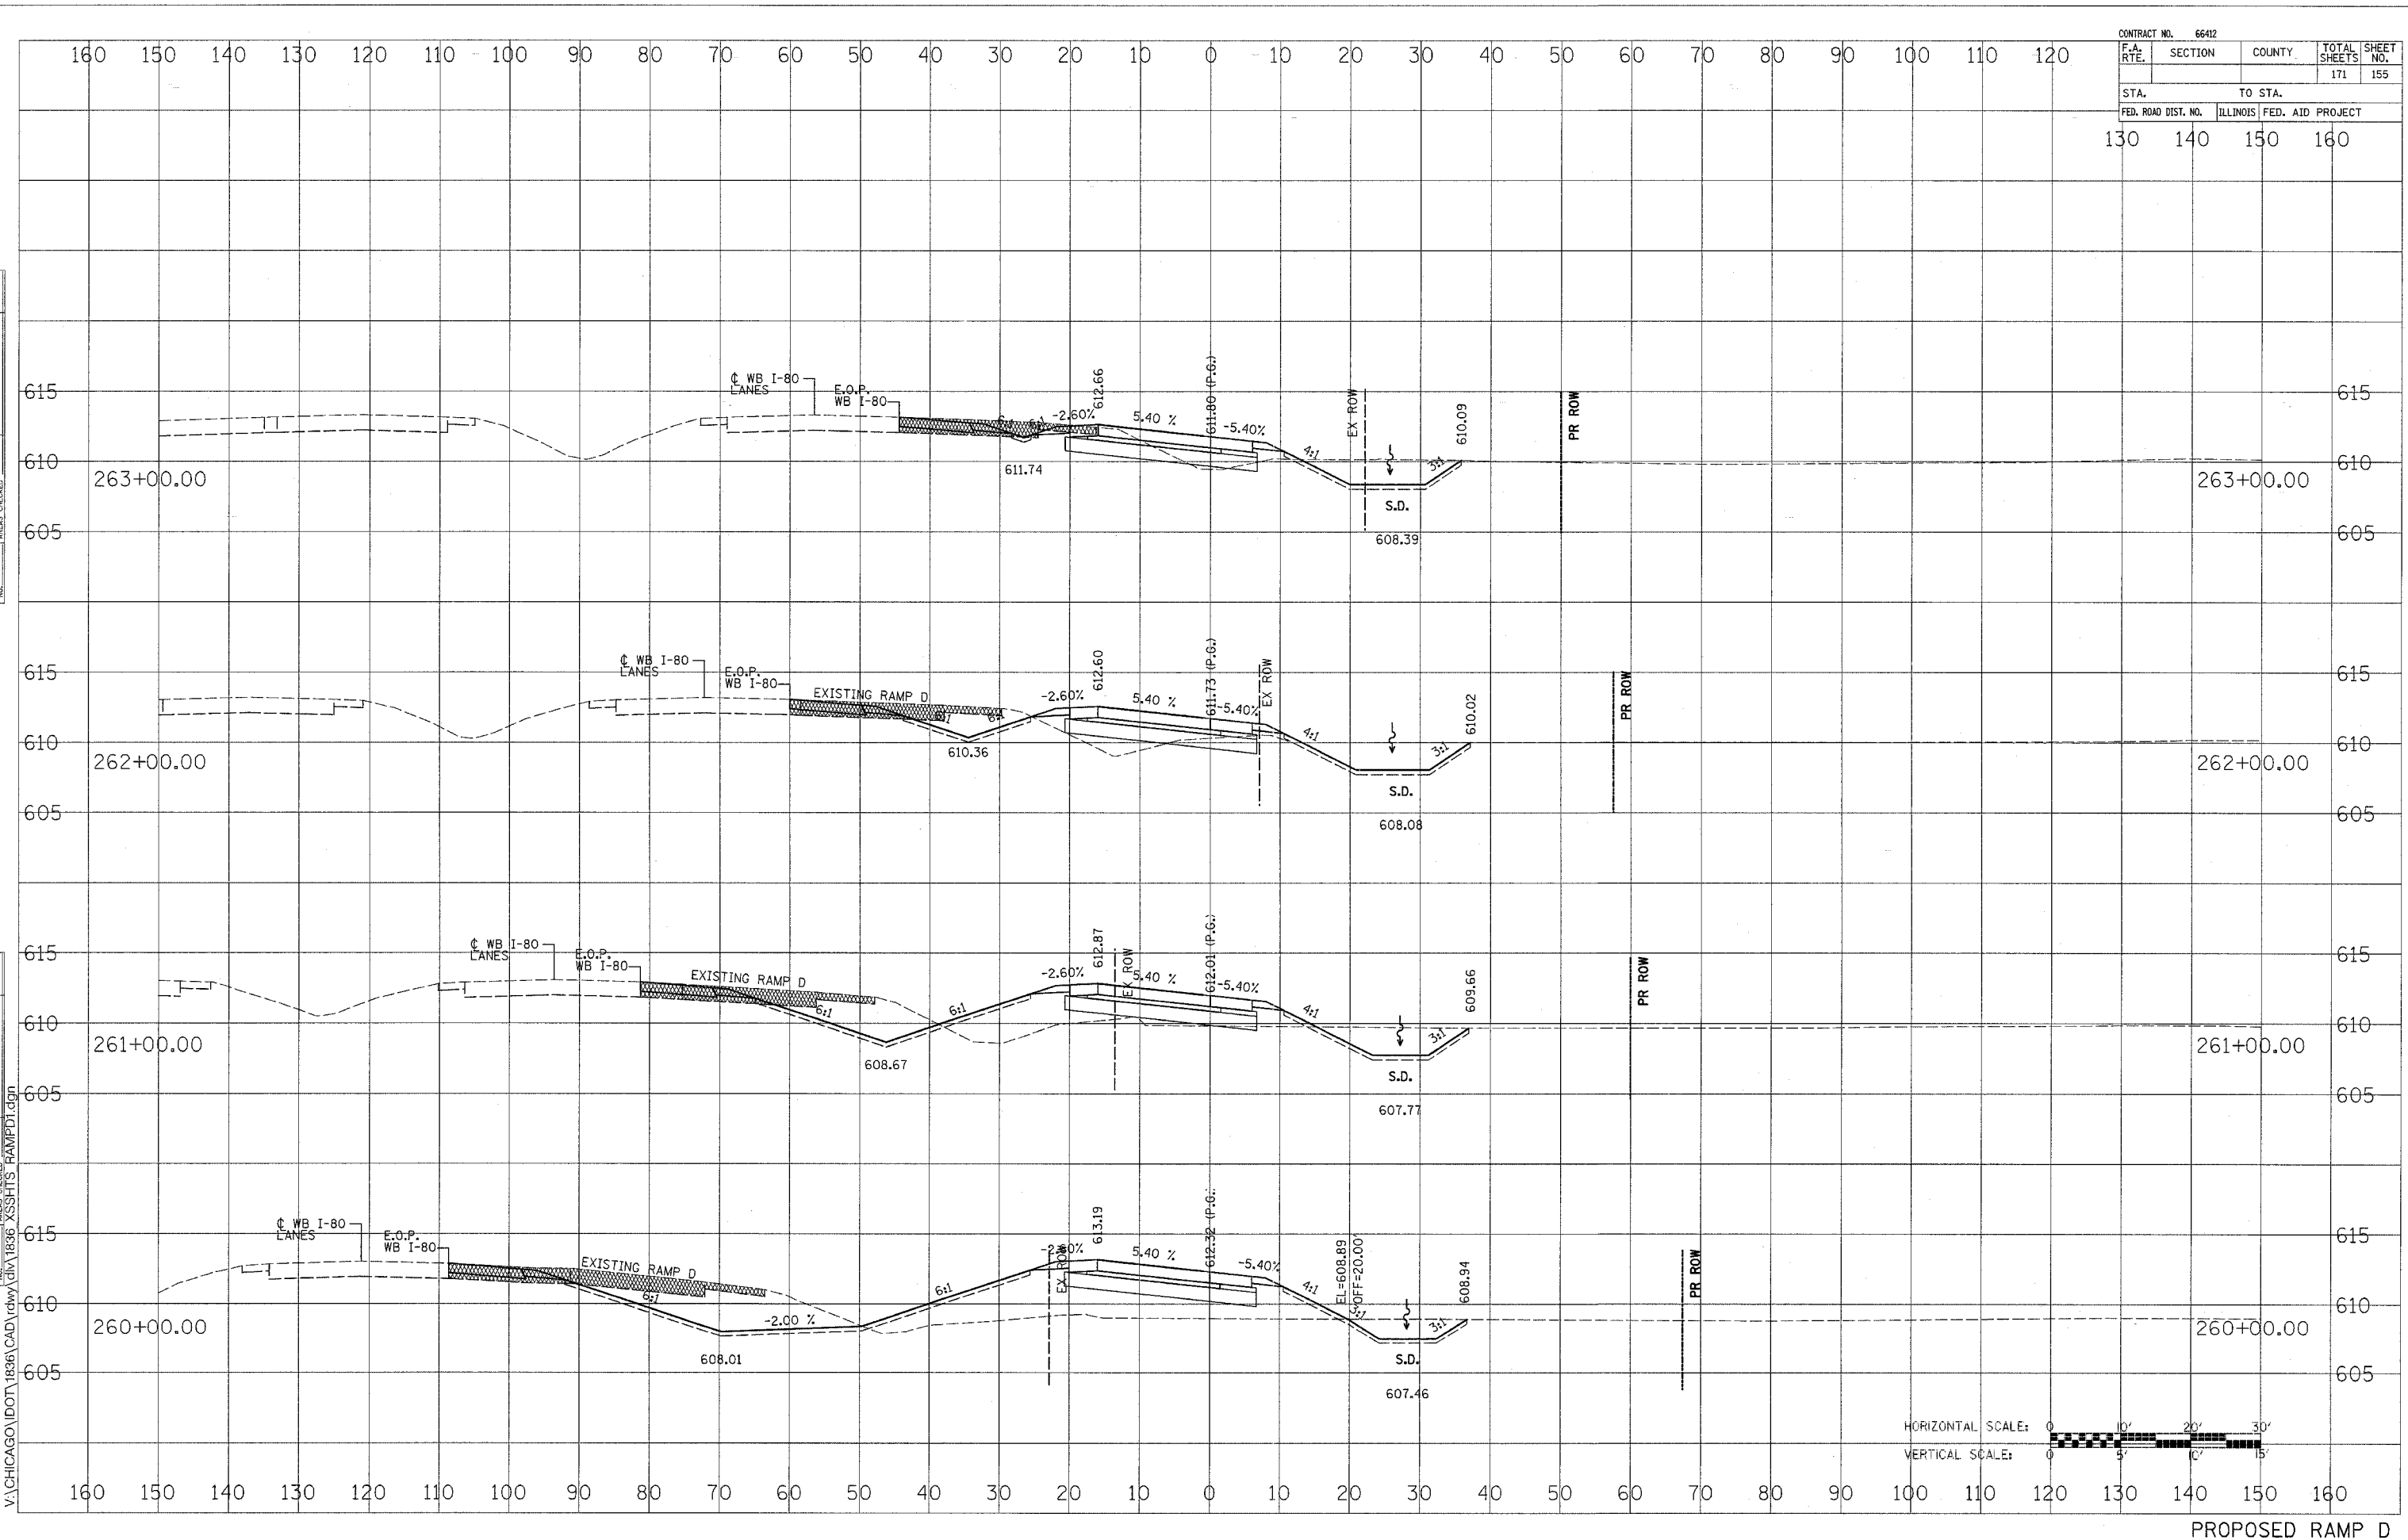

PROPOSED RAMP D