


CONTRACT NO. 66412				
F.A. RTE.	SECTION	COUNTY	TOTAL SHEETS	SHEET NO.
			171	157
STA.		TO STA.		
FED. ROAD DIST. NO.		ILLINOIS FED. AID PROJECT		
50	60	70	80	

BY	DATE
FINN	
SURVEY	
PLOTTED	
NOTE BOOK	
NO.	
AREAS CHECKED	

BY	DATE
ORIGINAL	
SURVEY	
PLOTTED	
NOTE BOOK	
NO.	
AREAS CHECKED	

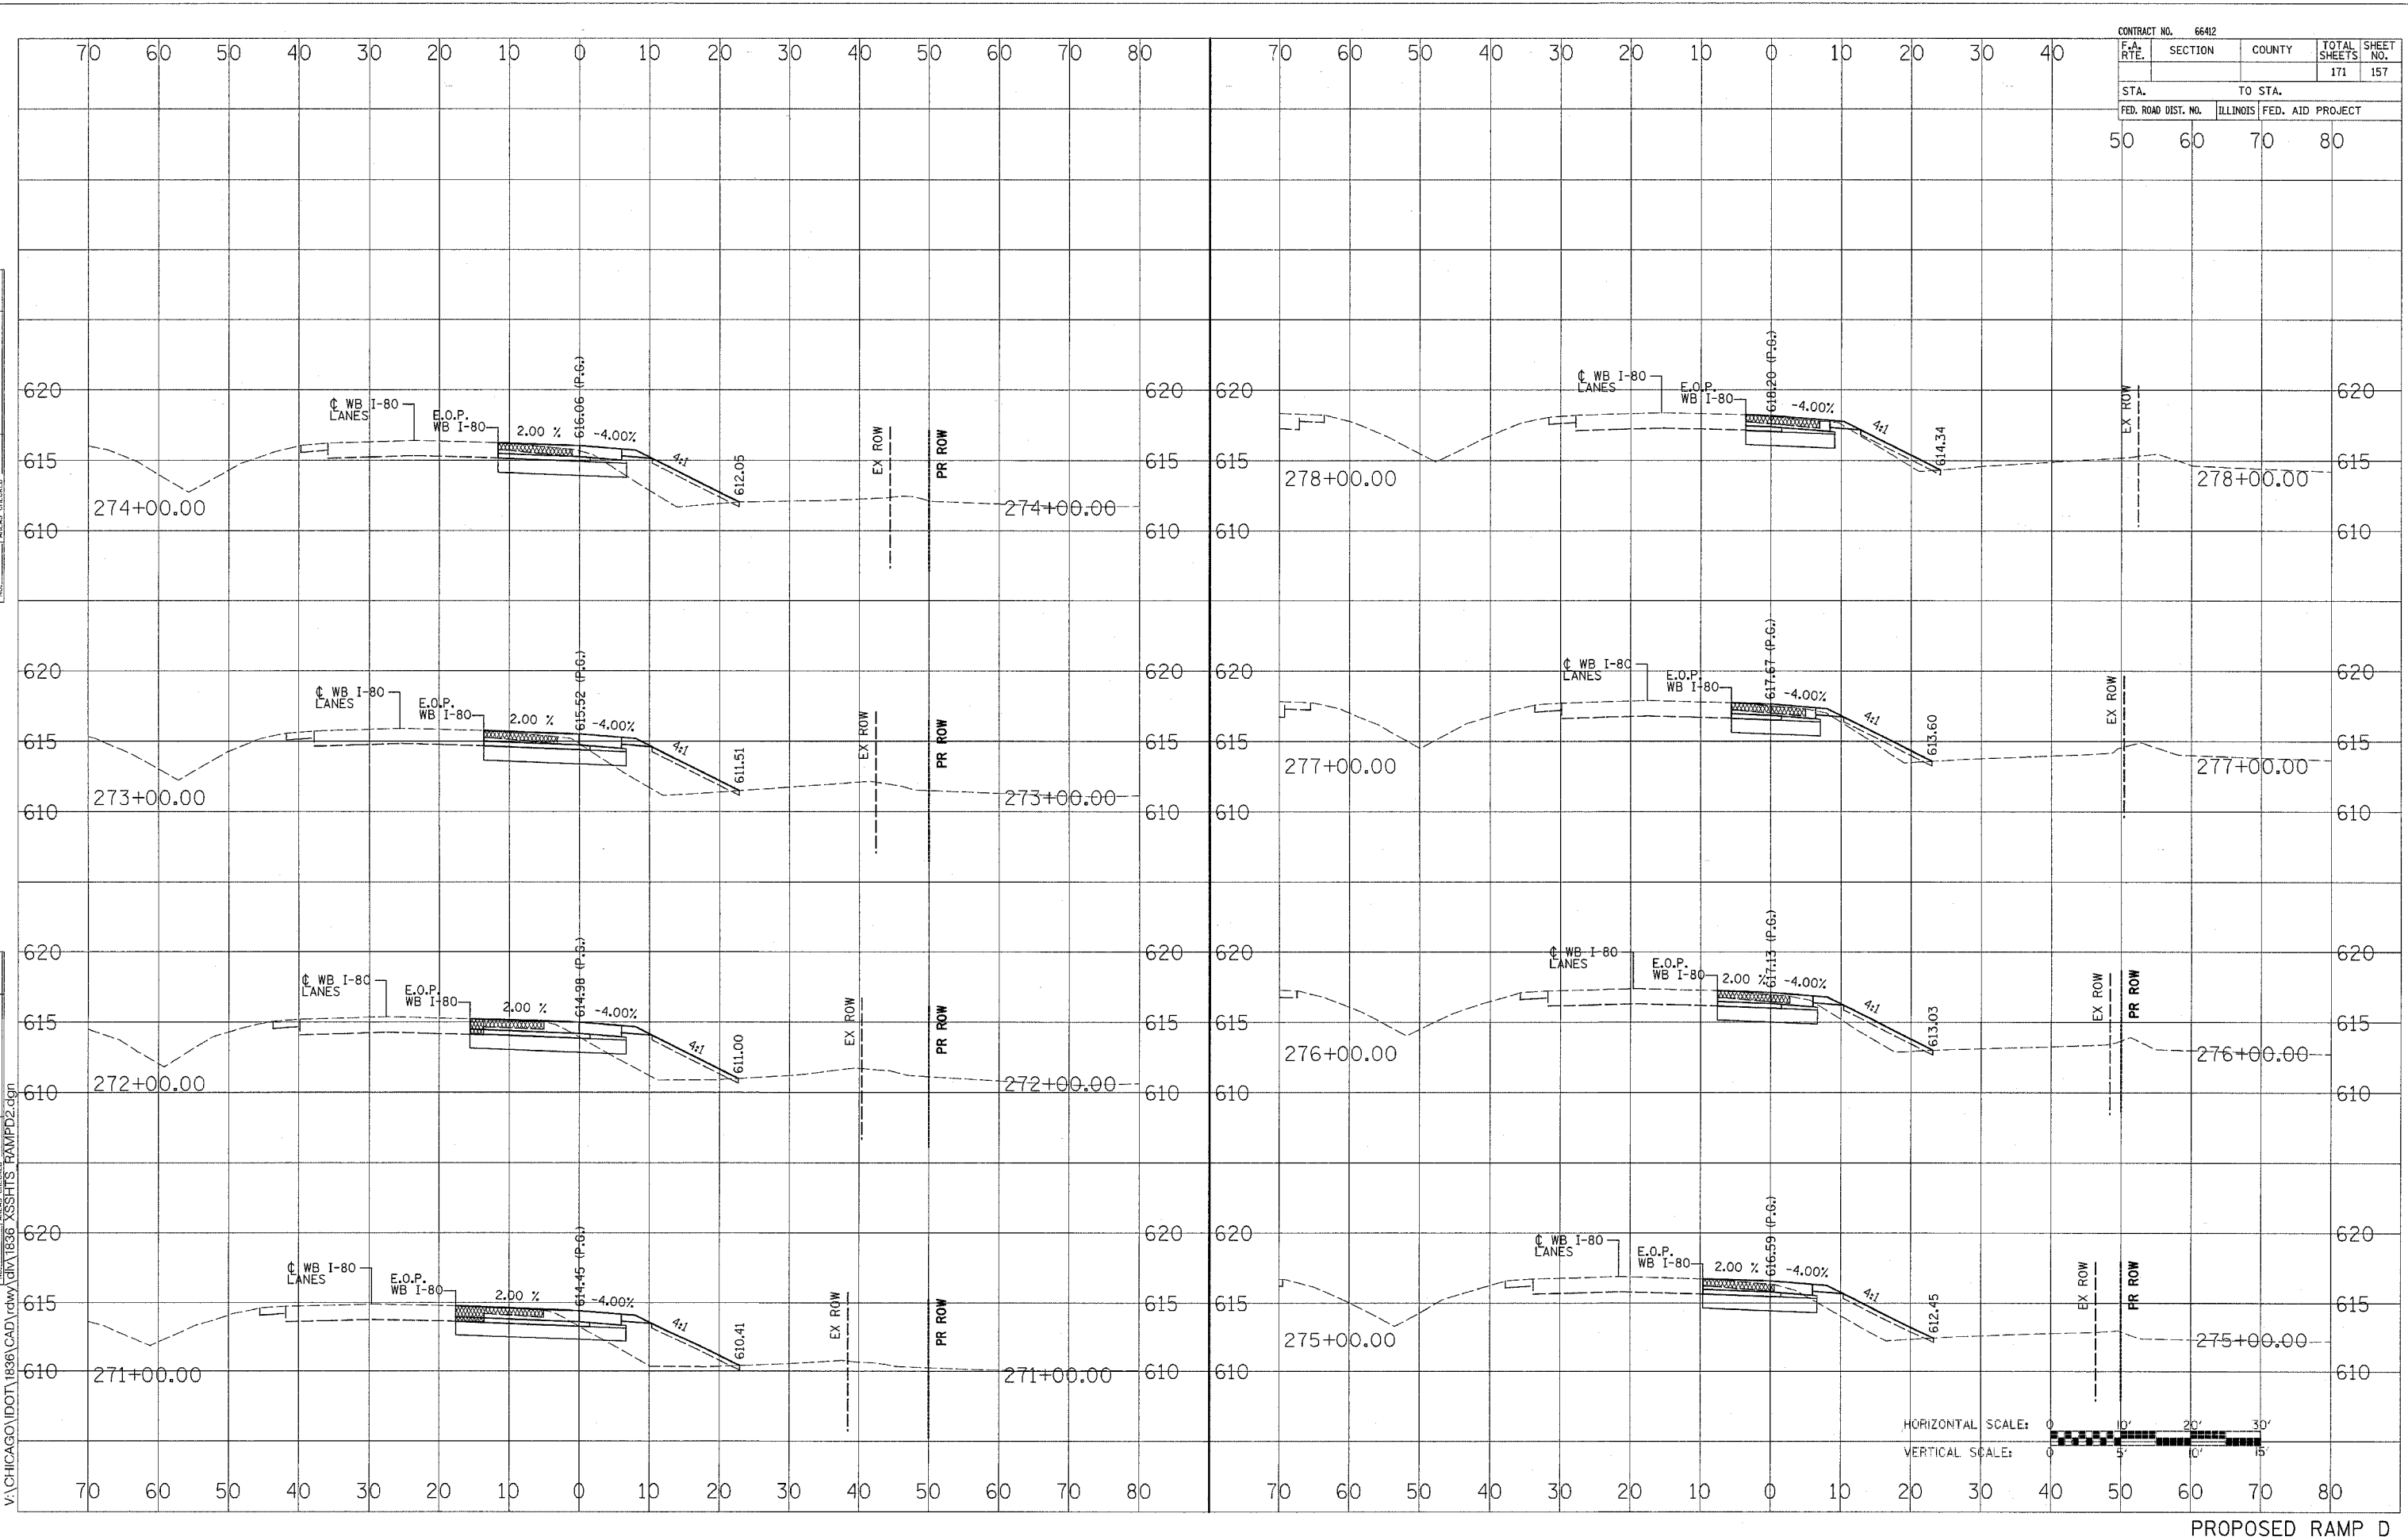

PROPOSED RAMP D