


CONTRACT NO. 66412				
F.A. RTE.	SECTION	COUNTY	TOTAL SHEETS	SHEET NO.
			171	166
STA.		TO STA.		
80		100		
FED. ROAD DIST. NO.	ILLINOIS	FED. AID PROJ. NO.	675	

DATE	
BY	
REVISIONS	
NO.	
DESCRIPTION	
DATE	
BY	
REVISIONS	
NO.	
DESCRIPTION	
DATE	
BY	
REVISIONS	
NO.	
DESCRIPTION	

DATE	
BY	
REVISIONS	
NO.	
DESCRIPTION	
DATE	
BY	
REVISIONS	
NO.	
DESCRIPTION	
DATE	
BY	
REVISIONS	
NO.	
DESCRIPTION	

V:\CHICAGO\DOT\1836\CAD\DRAW\1836_XSSHTS_EB_ACCESS.dgn

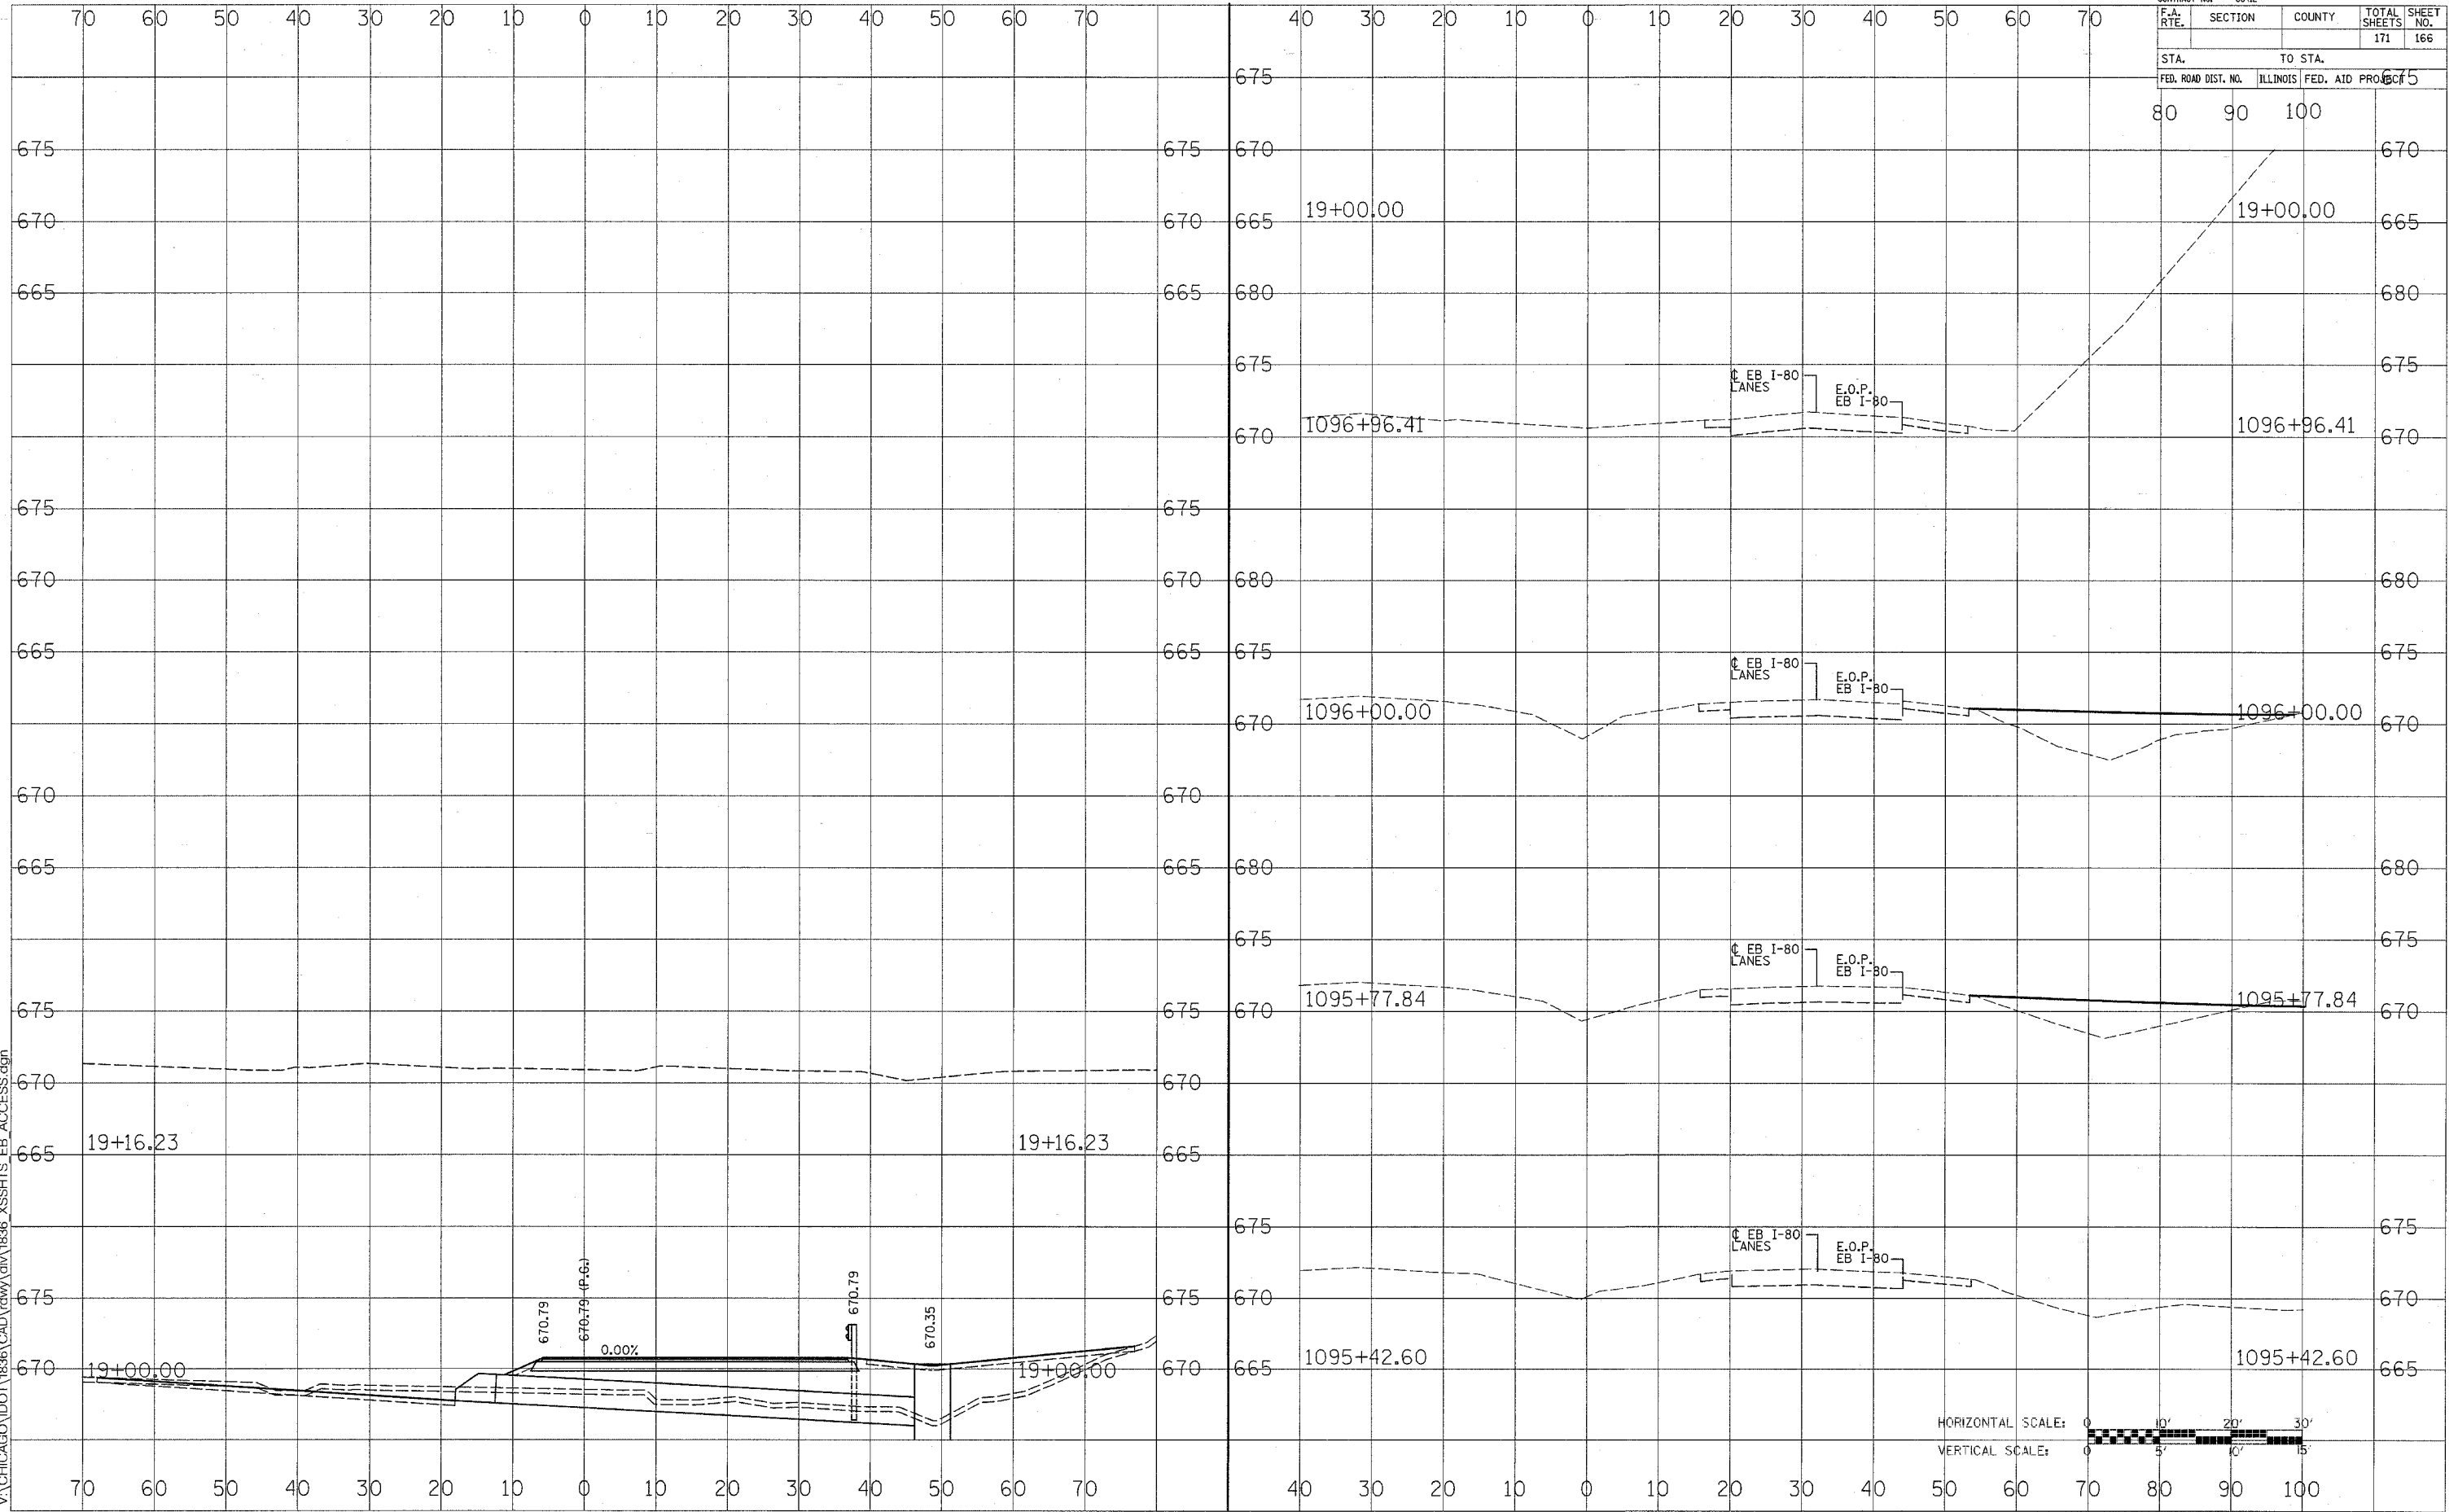

PROPOSED EB ACCESS ROAD

F.A.I. 80