


F. A. ATE.	SECTION	COUNTY	TOTAL SHEETS	SHEET NO.
80	*	GRUNDY	17	1710
STA.		TO STA.		
FED. ROAD DIST. NO.		ILLINOIS	FED. AID PROJECT	

CONTRACT NO. 66412

ELEVATIONS FROM COMED

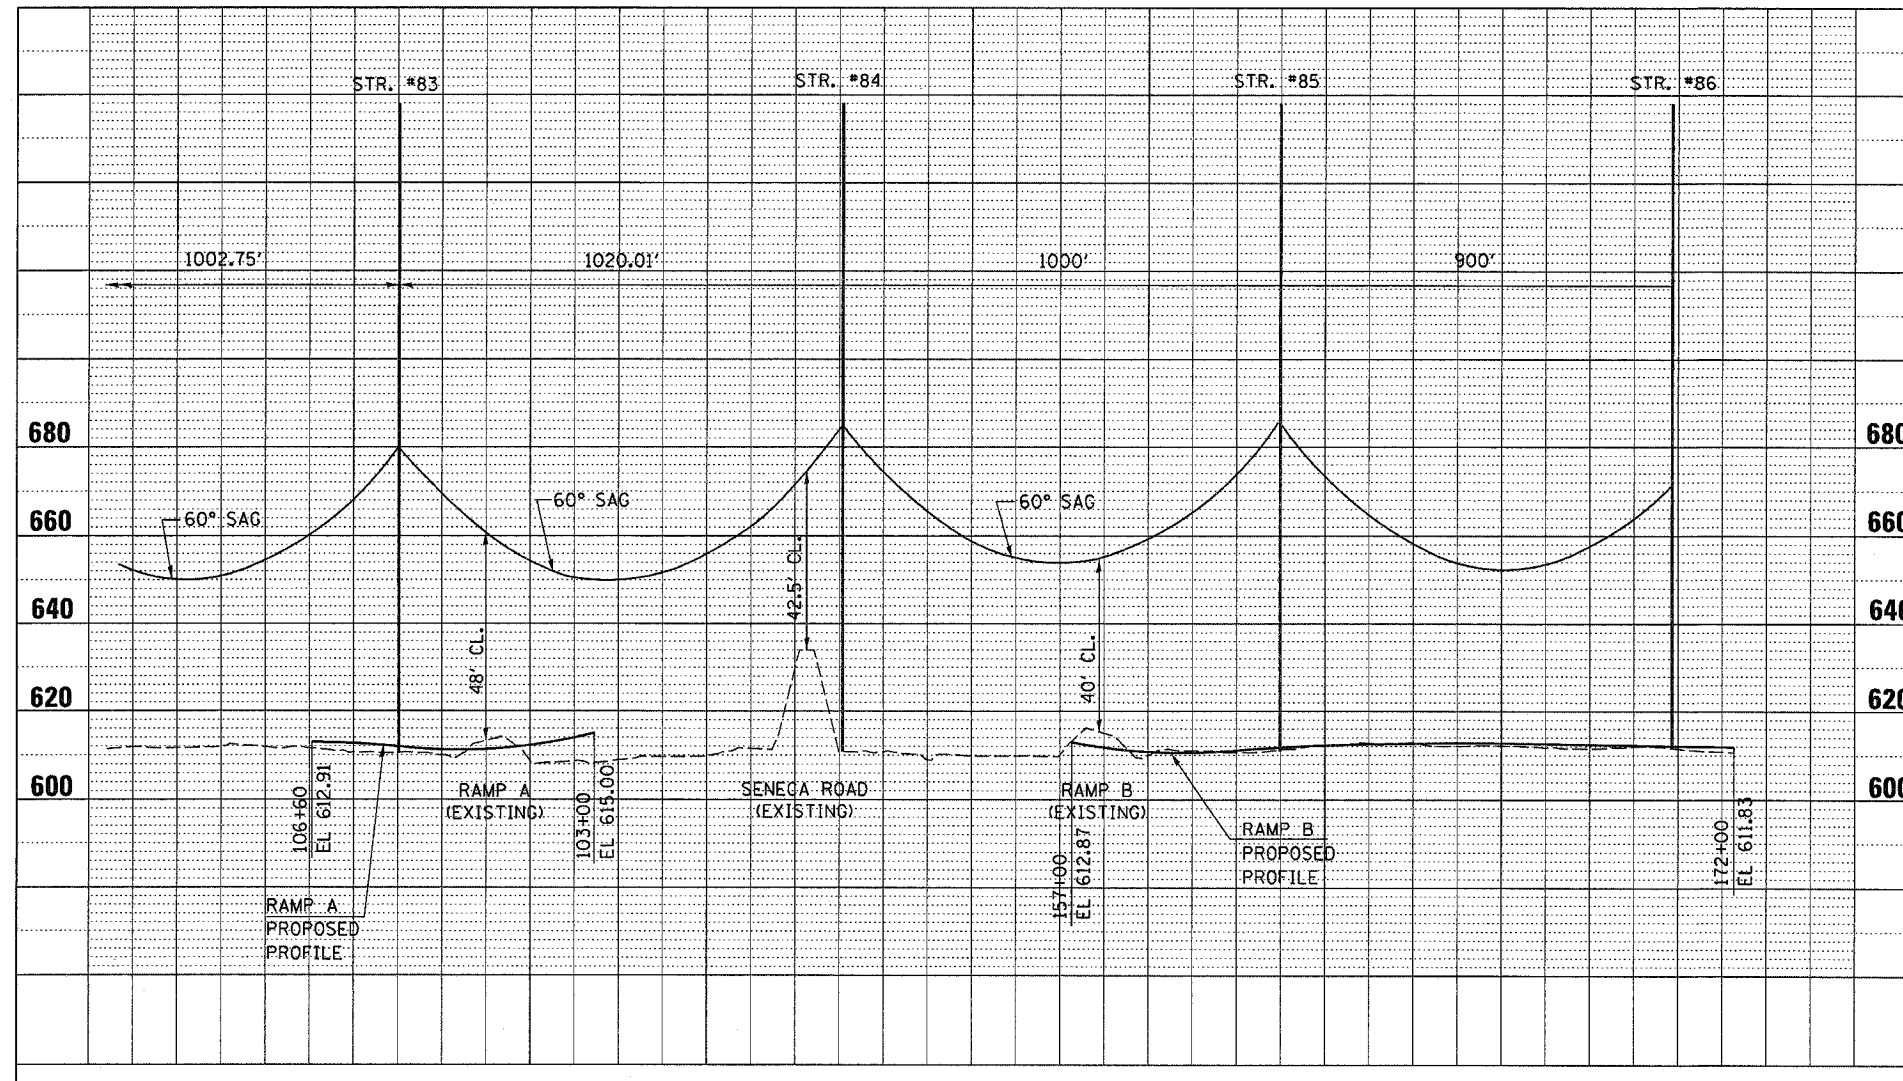

REVISIONS	
NAME	DATE
	12 6 06

ILLINOIS DEPARTMENT OF TRANSPORTATION
**345 kV COM ED
 TRANSMISSION LINES**
FOR INFORMATION ONLY
 SCALE: VERT. _____
 HORIZ. _____
 DATE _____ DRAWN BY _____
 CHECKED BY _____