
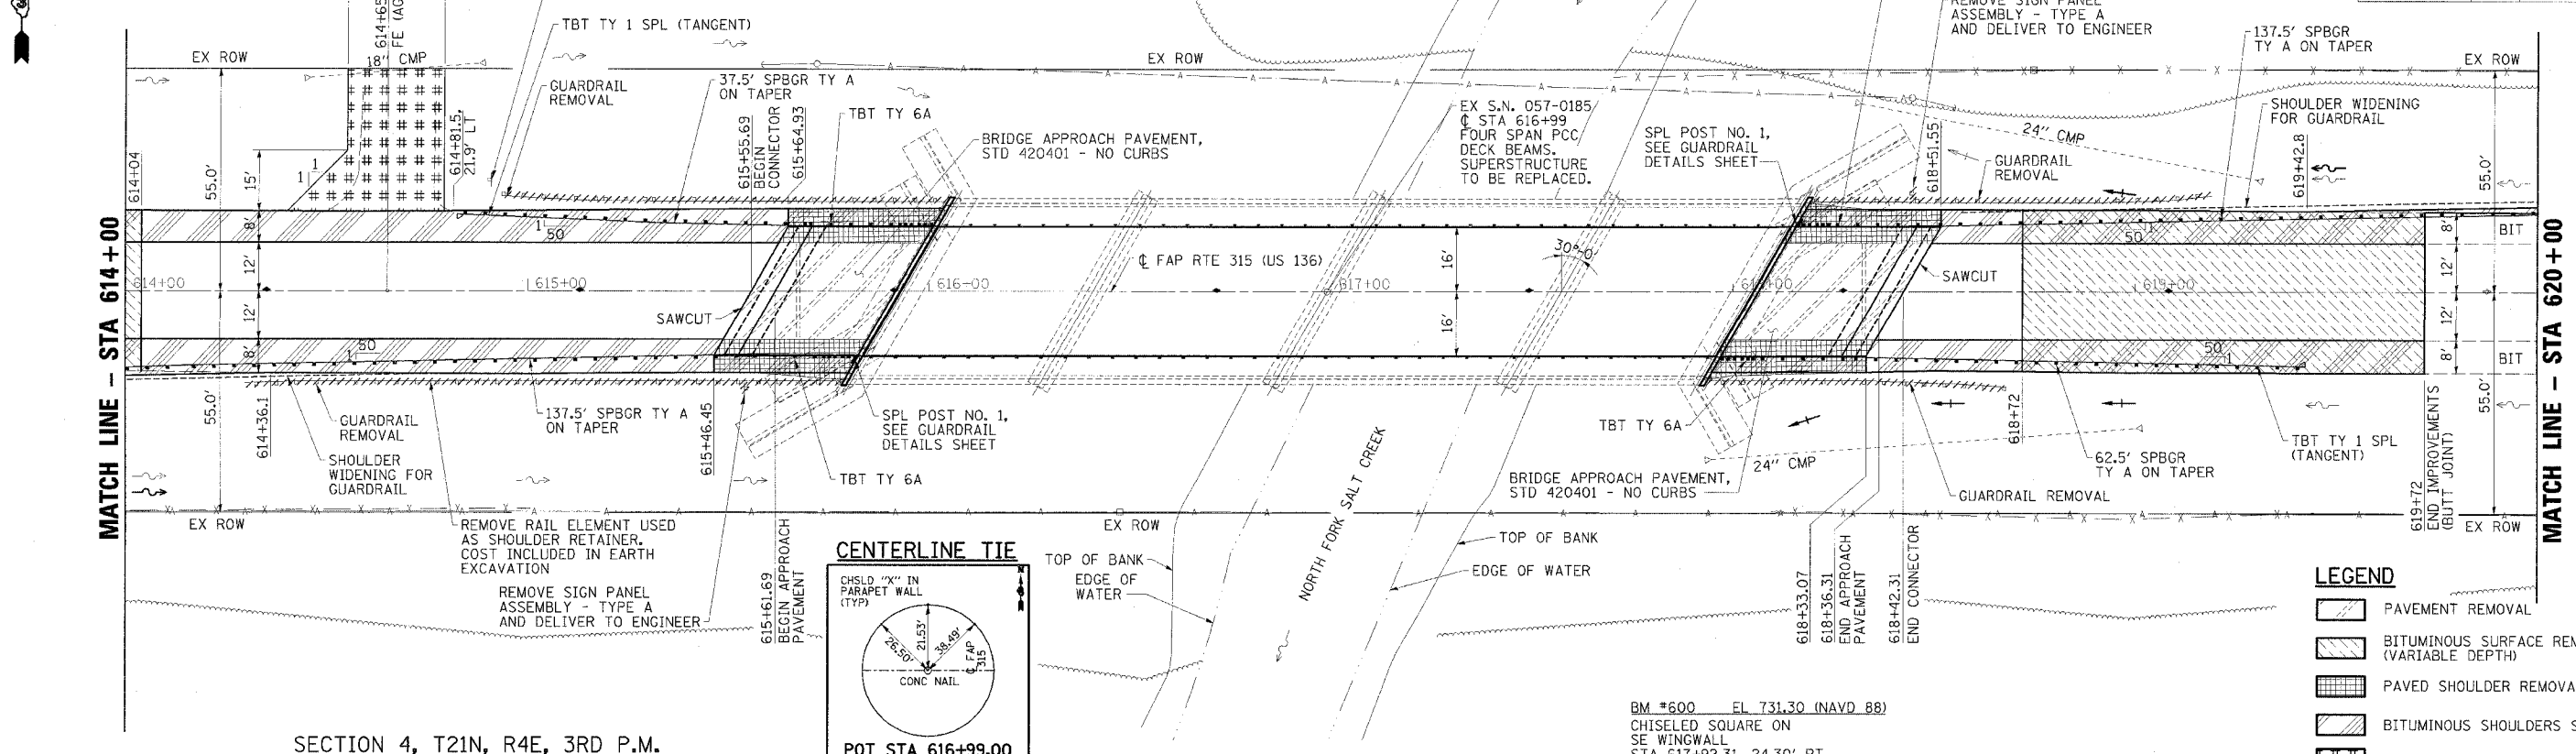


FAP RTE	SECTION	COUNTY	TOTAL SHEETS	SHEET NO.
315	102X-BR-2	McLEAN	44	7
STA. 614+00		TO STA. 620+00		
FED. ROAD DIST. NO.		ILLINOIS FED. AID PROJECT		

SECTION 33, T22N, R4E, 3RD P.M.

SECTION 4, T21N, R4E, 3RD P.M.

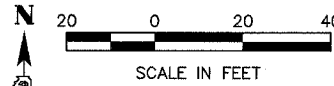

**LEGEND**

- PAVEMENT REMOVAL
- BITUMINOUS SURFACE REMOVAL (VARIABLE DEPTH)
- PAVED SHOULDER REMOVAL
- BITUMINOUS SHOULDERS SUPERPAVE
- AGGREGATE SURFACE COURSE, TYPE B

BM #600 EL 731.30 (NAVD 88)  
 CHISELED SQUARE ON  
 SE WINGWALL  
 STA 617+92.31, 24.30' RT

PLAN

DATE	BY

PROFILE

DATE	BY

