



FAP RTE	SECTION	COUNTY	TOTAL SHEETS	SHEET NO.
315	102X-BR-2	MCLEAN	44	8
STA. 620+00		TO STA. 623+00		
FED. ROAD DIST. NO.		ILLINOIS	FED. AID PROJECT	

SECTION 33, T22N, R4E, 3RD P.M.

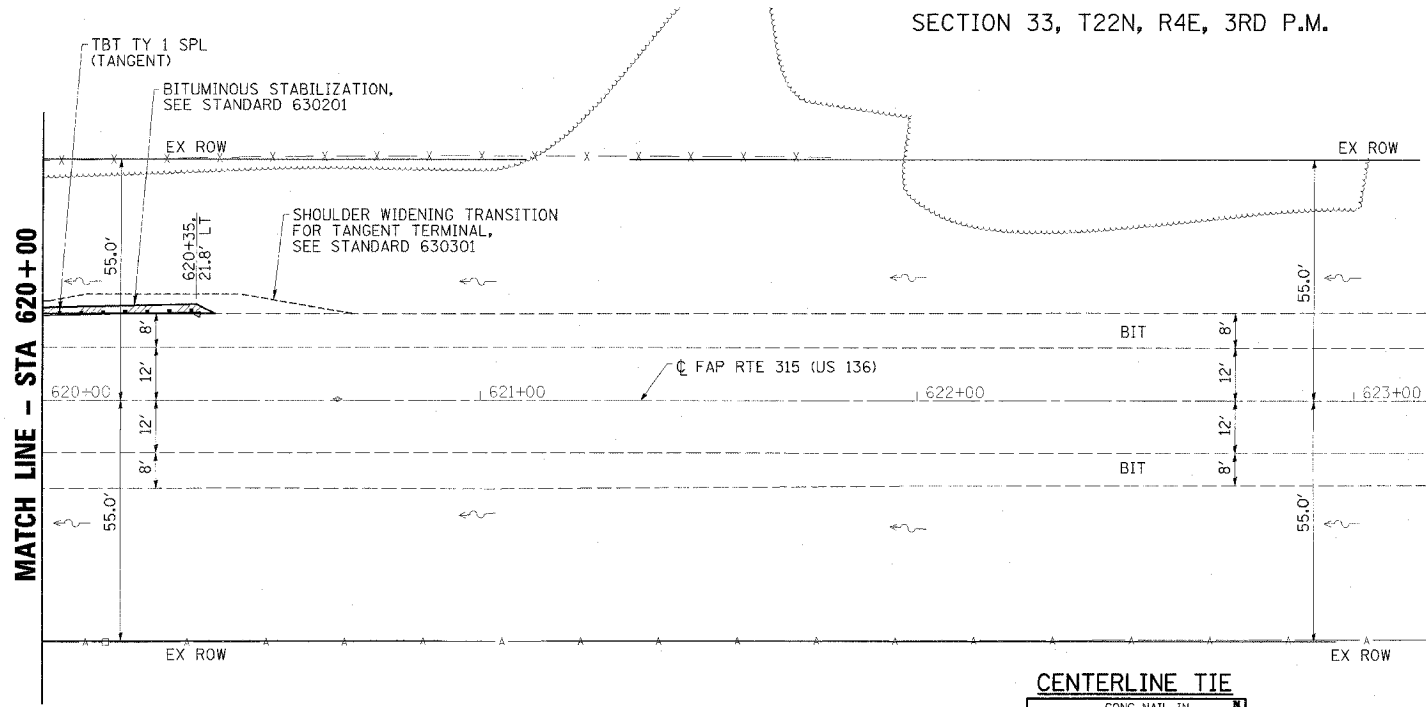

SECTION 4, T21N, R4E, 3RD P.M.

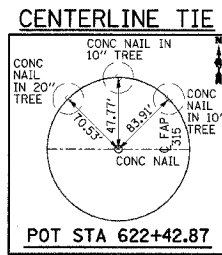

PLAN	SURVEYED	DATE
	BY	
	CHECKED	
	DATE	

PROFILE	SURVEYED	DATE
	BY	
	CHECKED	
	DATE	

