


FAP RTE	SECTION	COUNTY	TOTAL SHEETS	SHEET NO.
315	102X-BR-2	McLEAN	44	38
STA. 611+00.00		TO STA. 613+50.00		
FED. ROAD DIST. NO.		ILLINOIS	FED. AID PROJECT	

FINAL SURVEY	EMPHASIZED	BY	DATE
NOTE BOOK	PLOTTED		
NO.	TEMPLATE		
	AREAS CHECKED		

ORIGINAL SURVEY	EMPHASIZED	BY	DATE
NOTE BOOK	PLOTTED		
NO.	TEMPLATE		
	AREAS CHECKED		

← FAP RTE 315 (US 136)

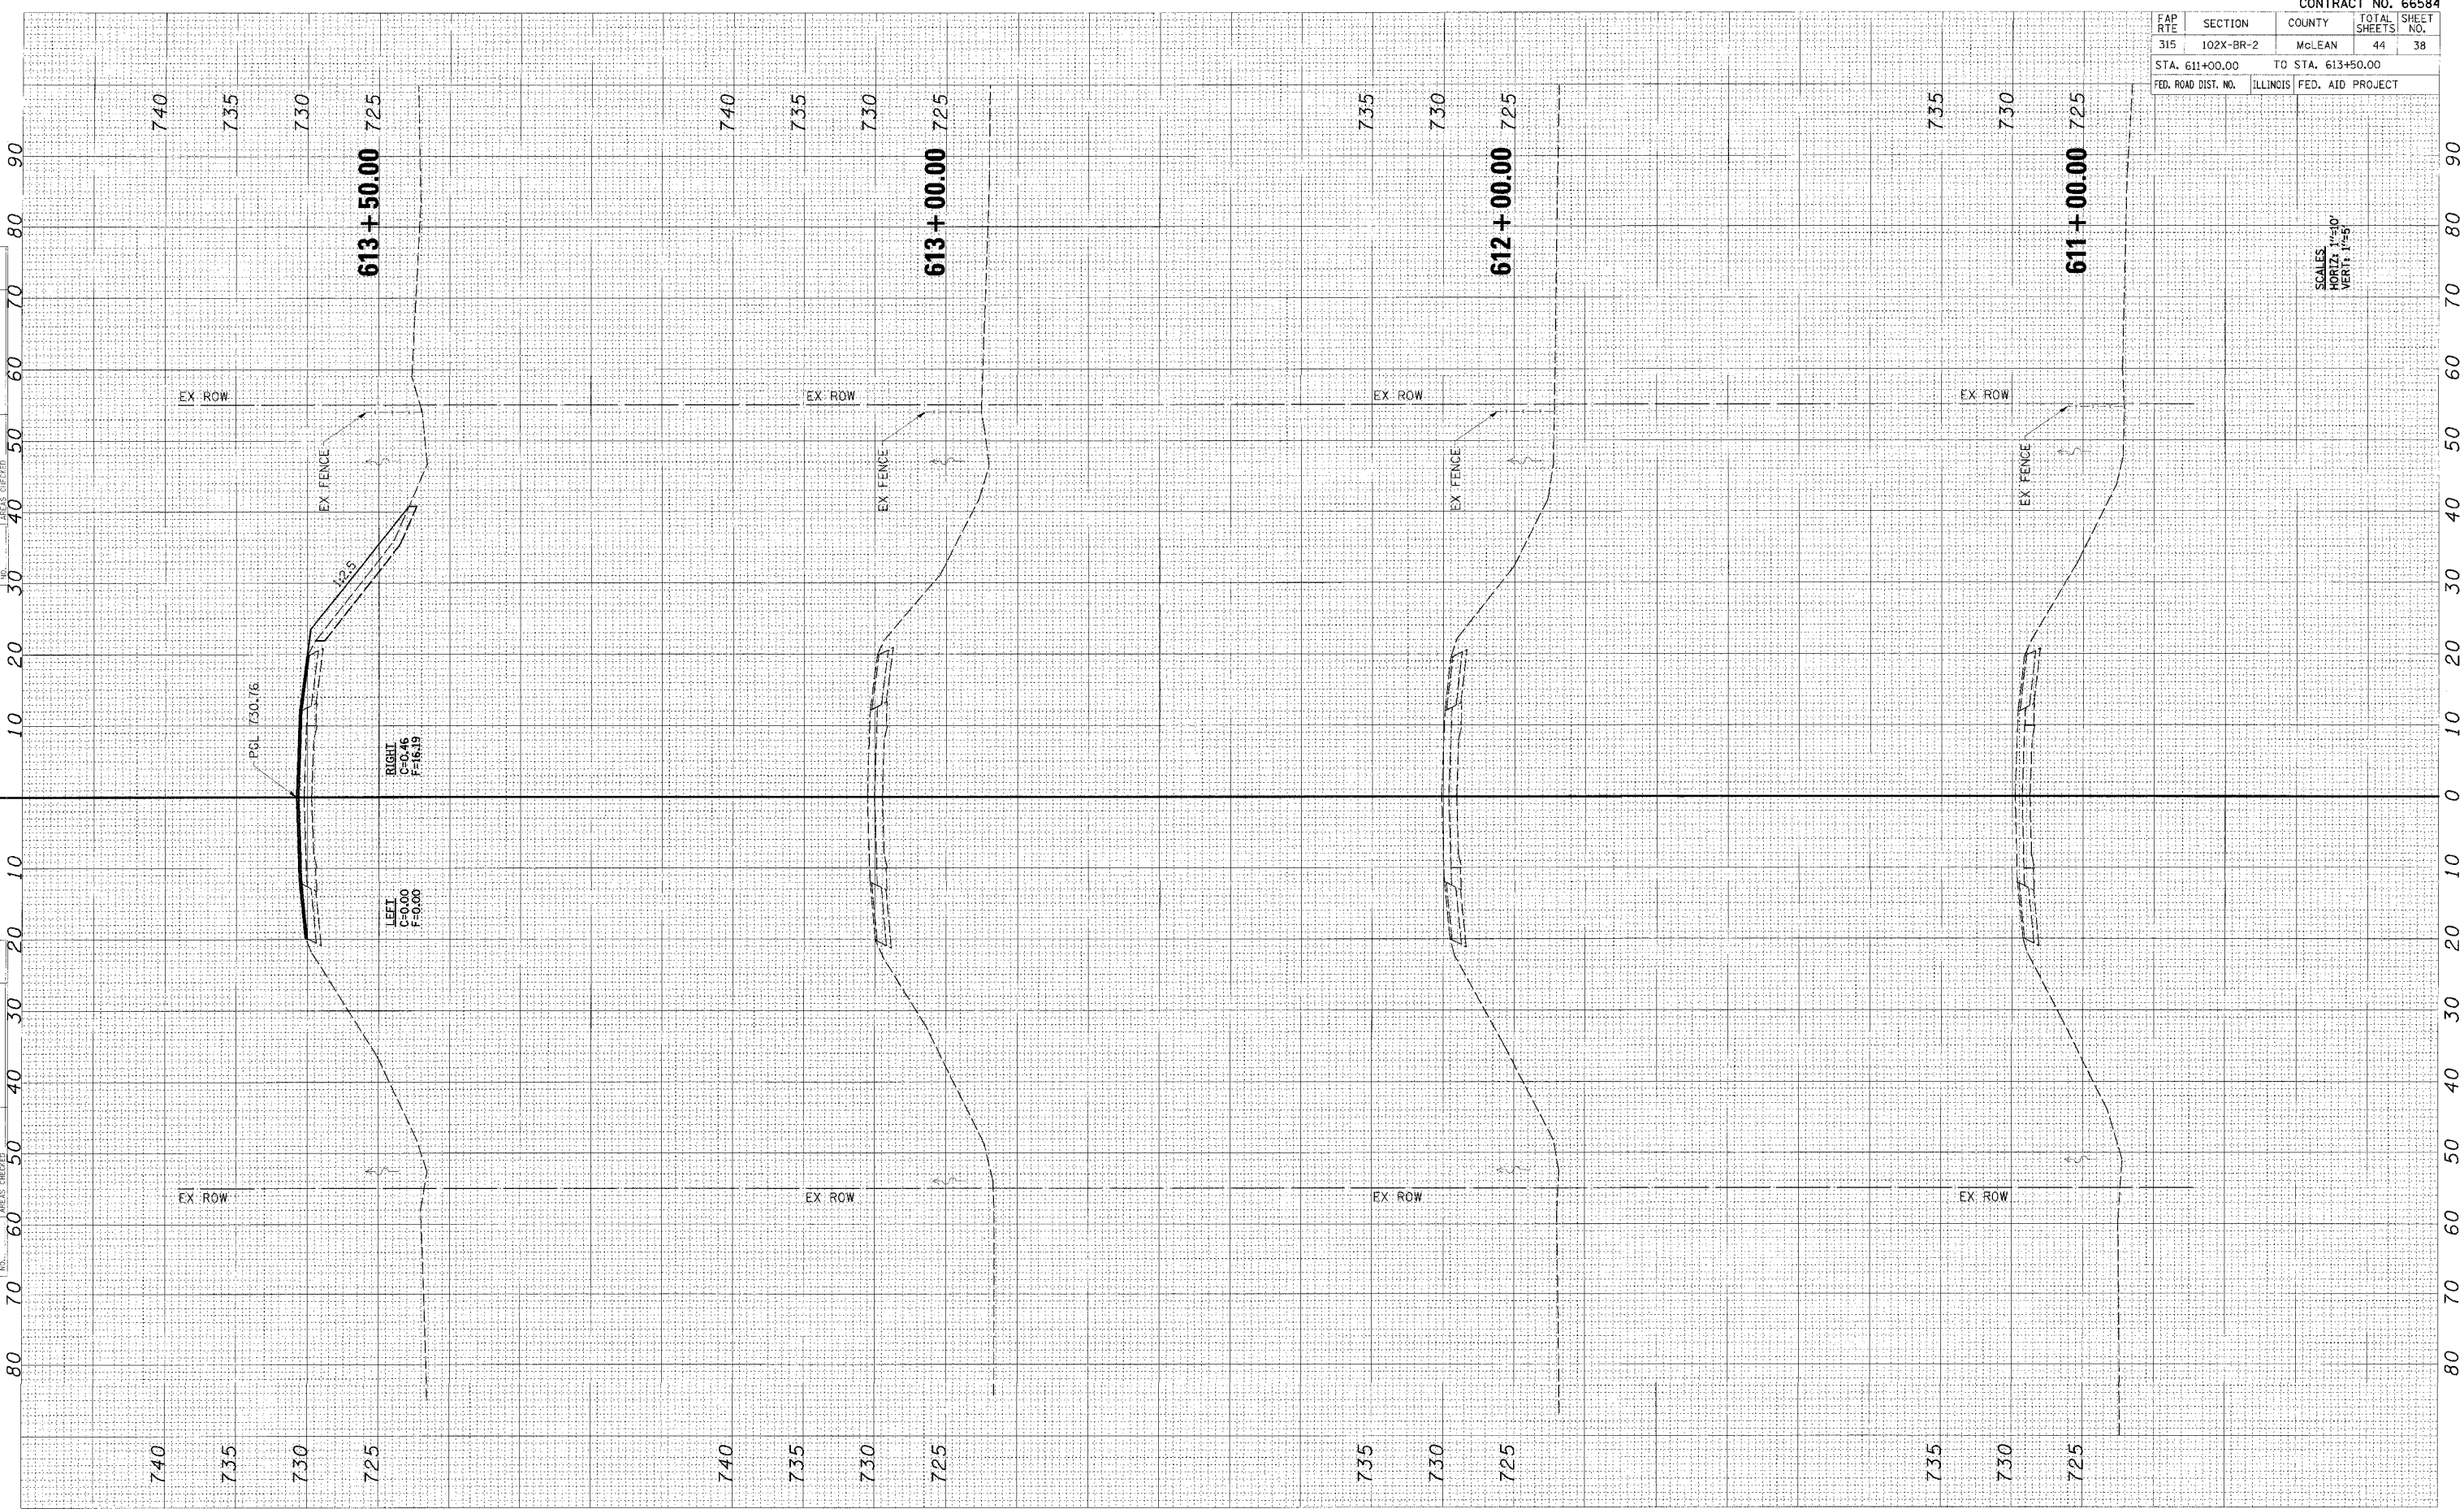

RIGHT
C=0.46
F=16.79

LEFT
C=0.00
F=0.00

SCALES
HORIZ: 1"=40'
VERT: 1"=5'