


FAP RTE	SECTION	COUNTY	TOTAL SHEETS	SHEET NO.
315	102X-BR-2	McLEAN	44	39
STA. 614+00.00		TO STA. 615+00.00		
FED. ROAD DIST. NO.		ILLINOIS FED. AID PROJECT		

FINAL SURVEY	DATE
NO. _____	_____
BY _____	
DESIGNED BY _____	
CHECKED BY _____	
DATE _____	

ORIGINAL SURVEY	DATE
NO. _____	_____
BY _____	
DESIGNED BY _____	
CHECKED BY _____	
DATE _____	

CL FAP RTE 315 (US 136)

SCALES
HORIZ: 1"=100'
VERT: 1"=5'

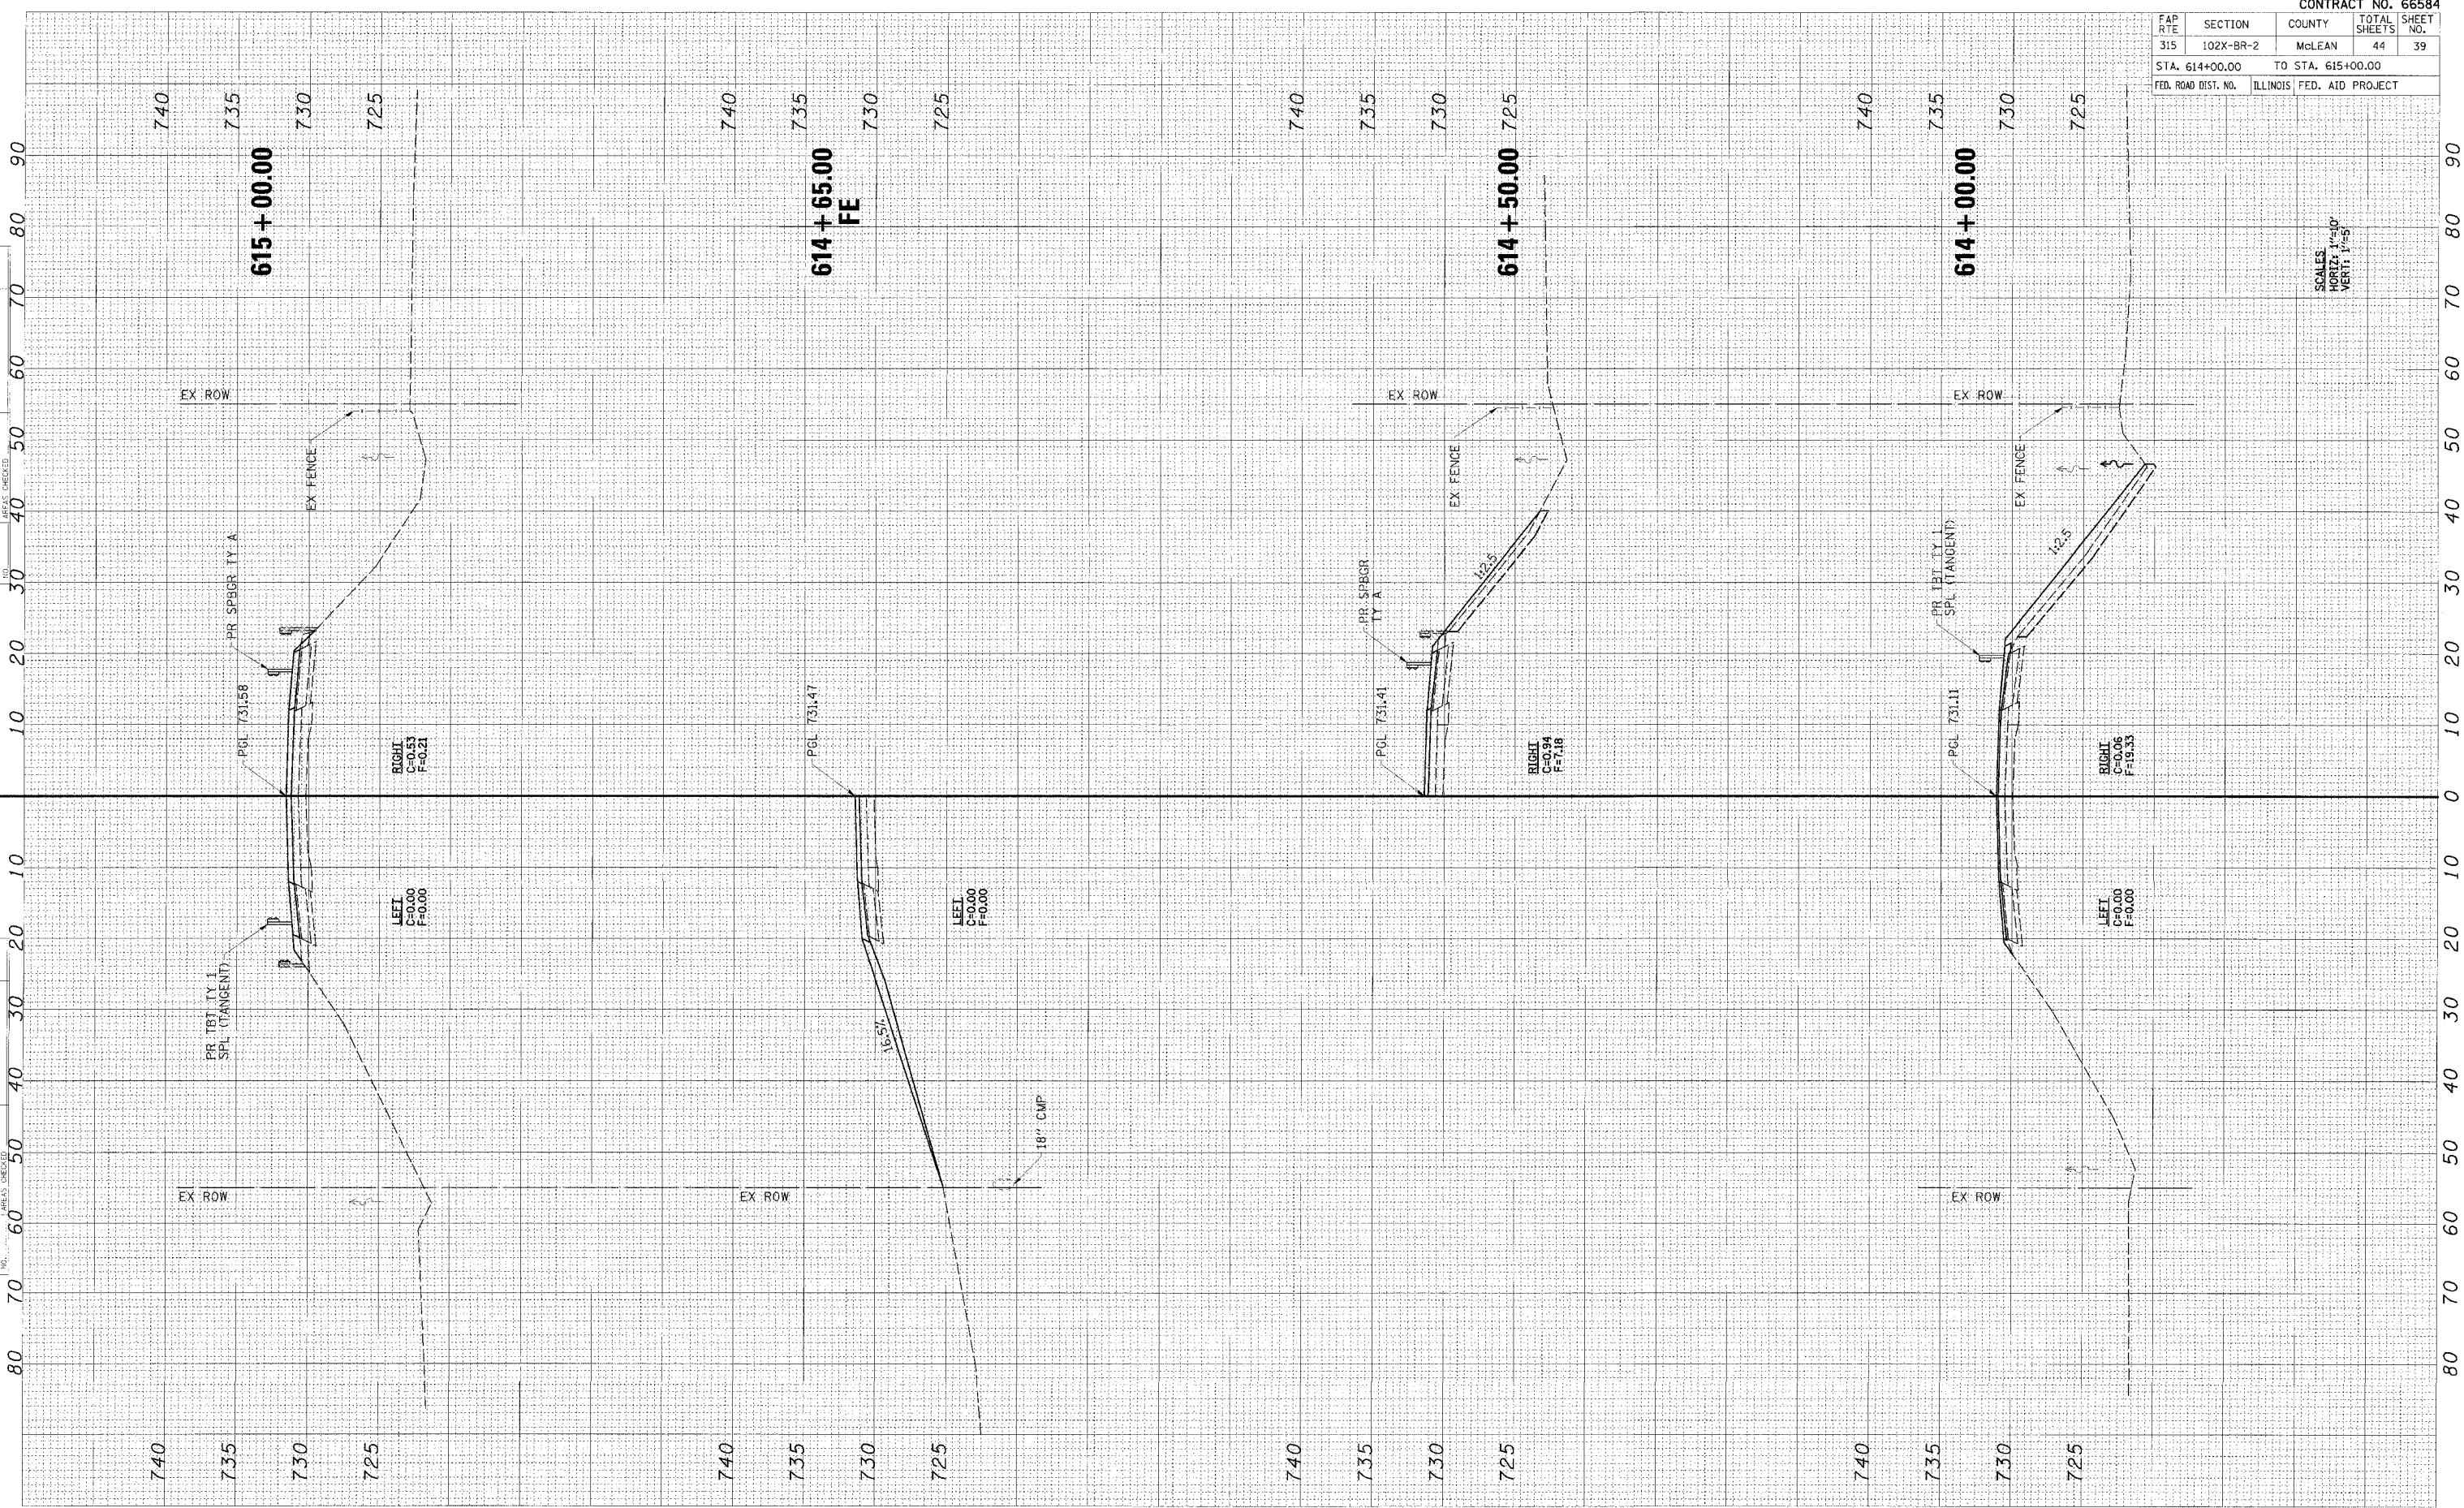

FAP RTE 315 (US 136) CROSS SECTIONS
STA 614+00.00 TO STA 615+00.00