


FAP RTE	SECTION	COUNTY	TOTAL SHEETS	SHEET NO.
315	102X-BR-2	McLEAN	44	44
STA. 621+00.00 TO STA. 623+00.00				
FED. ROAD DIST. NO.		ILLINOIS FED. AID PROJECT		

FINAL SURVEY	BY	DATE
SURVEYED		
REVISIONS		
DATE		
BY		
REASON		
NO.		

ORIGINAL SURVEY	BY	DATE
SURVEYED		
REVISIONS		
DATE		
BY		
REASON		
NO.		

± FAP RTE 315 (US 136)

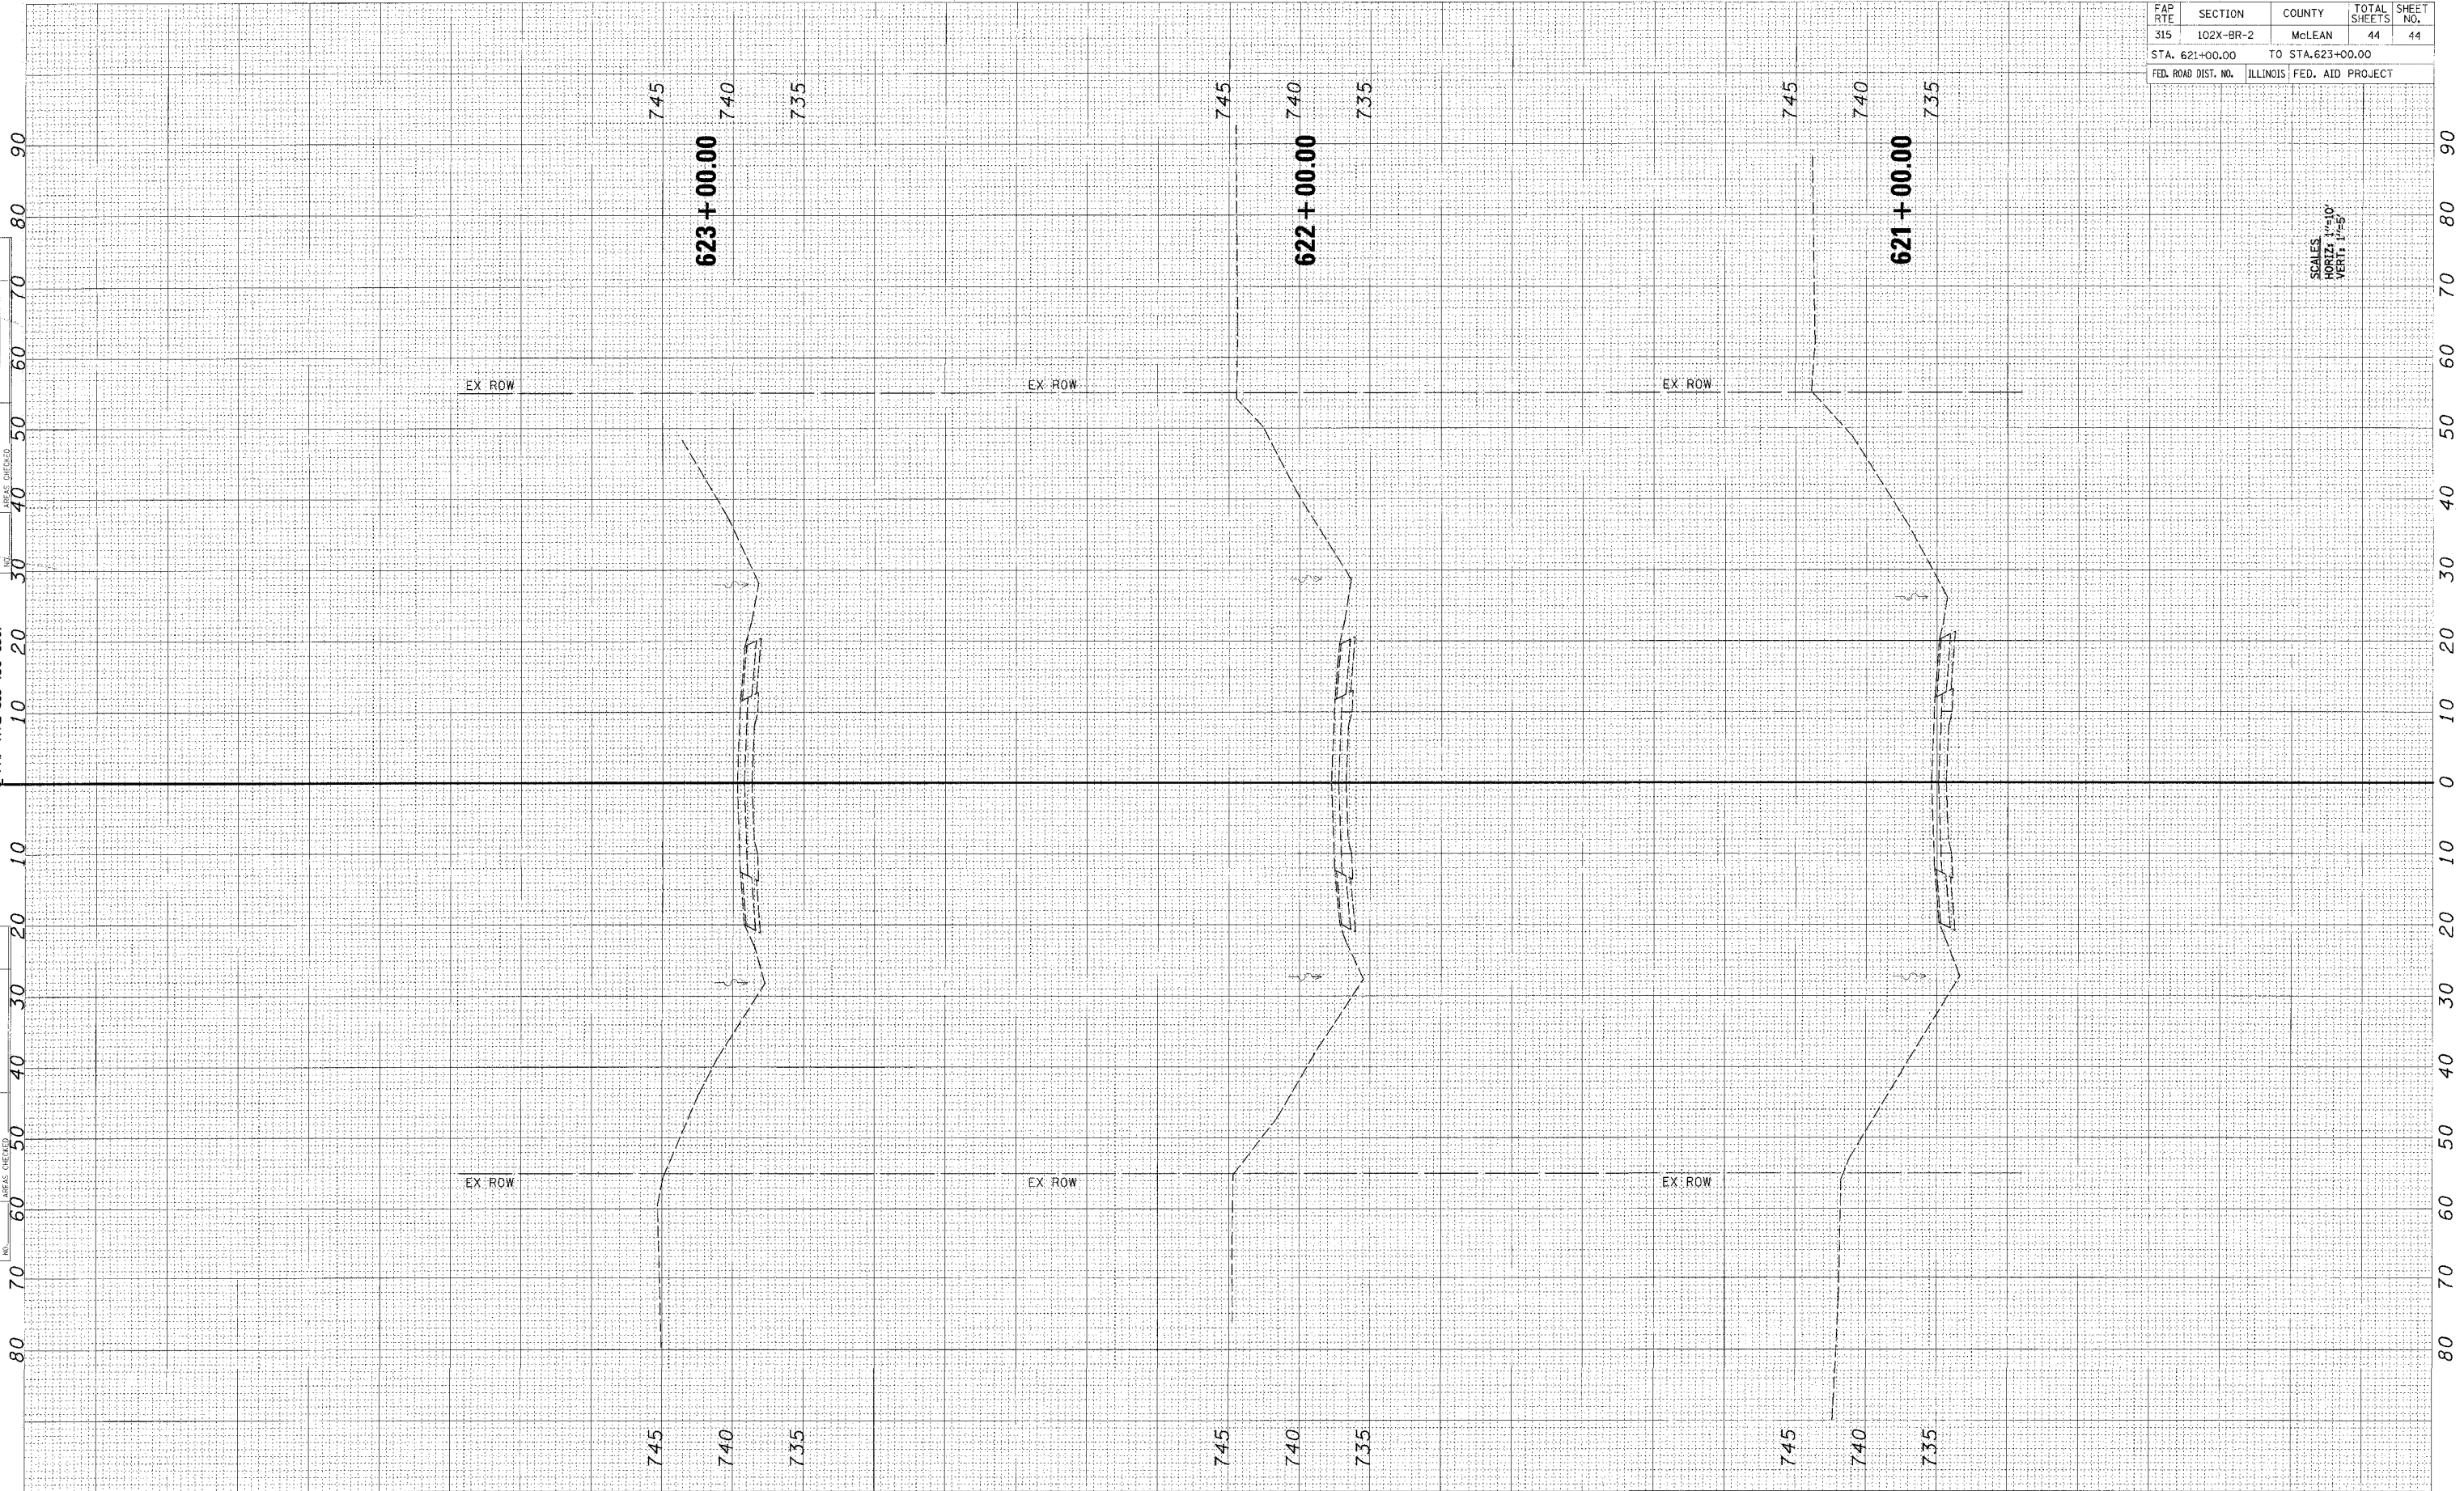

SCALES  
HORIZ: 1"=10'  
VERT: 1"=5'