


ROUTE NO.	SECTION	COUNTY	TOTAL SHEETS	SHEET NO.
FAP 697	17BR	FORD	40	35
STA 915+00	TO STA 920+00			
FED. ROAD DIST. NO.	SLIDINGS	FED. AID PROJECT		

FINAL SURVEY	BY	DATE
SUBMITTED		
PLOTTED		
ROUTE BOOK		
NO.		
AREAS CHECKED		

ORIGINAL SURVEY	BY	DATE
SUBMITTED		
PLOTTED		
ROUTE BOOK		
NO.		
AREAS CHECKED		

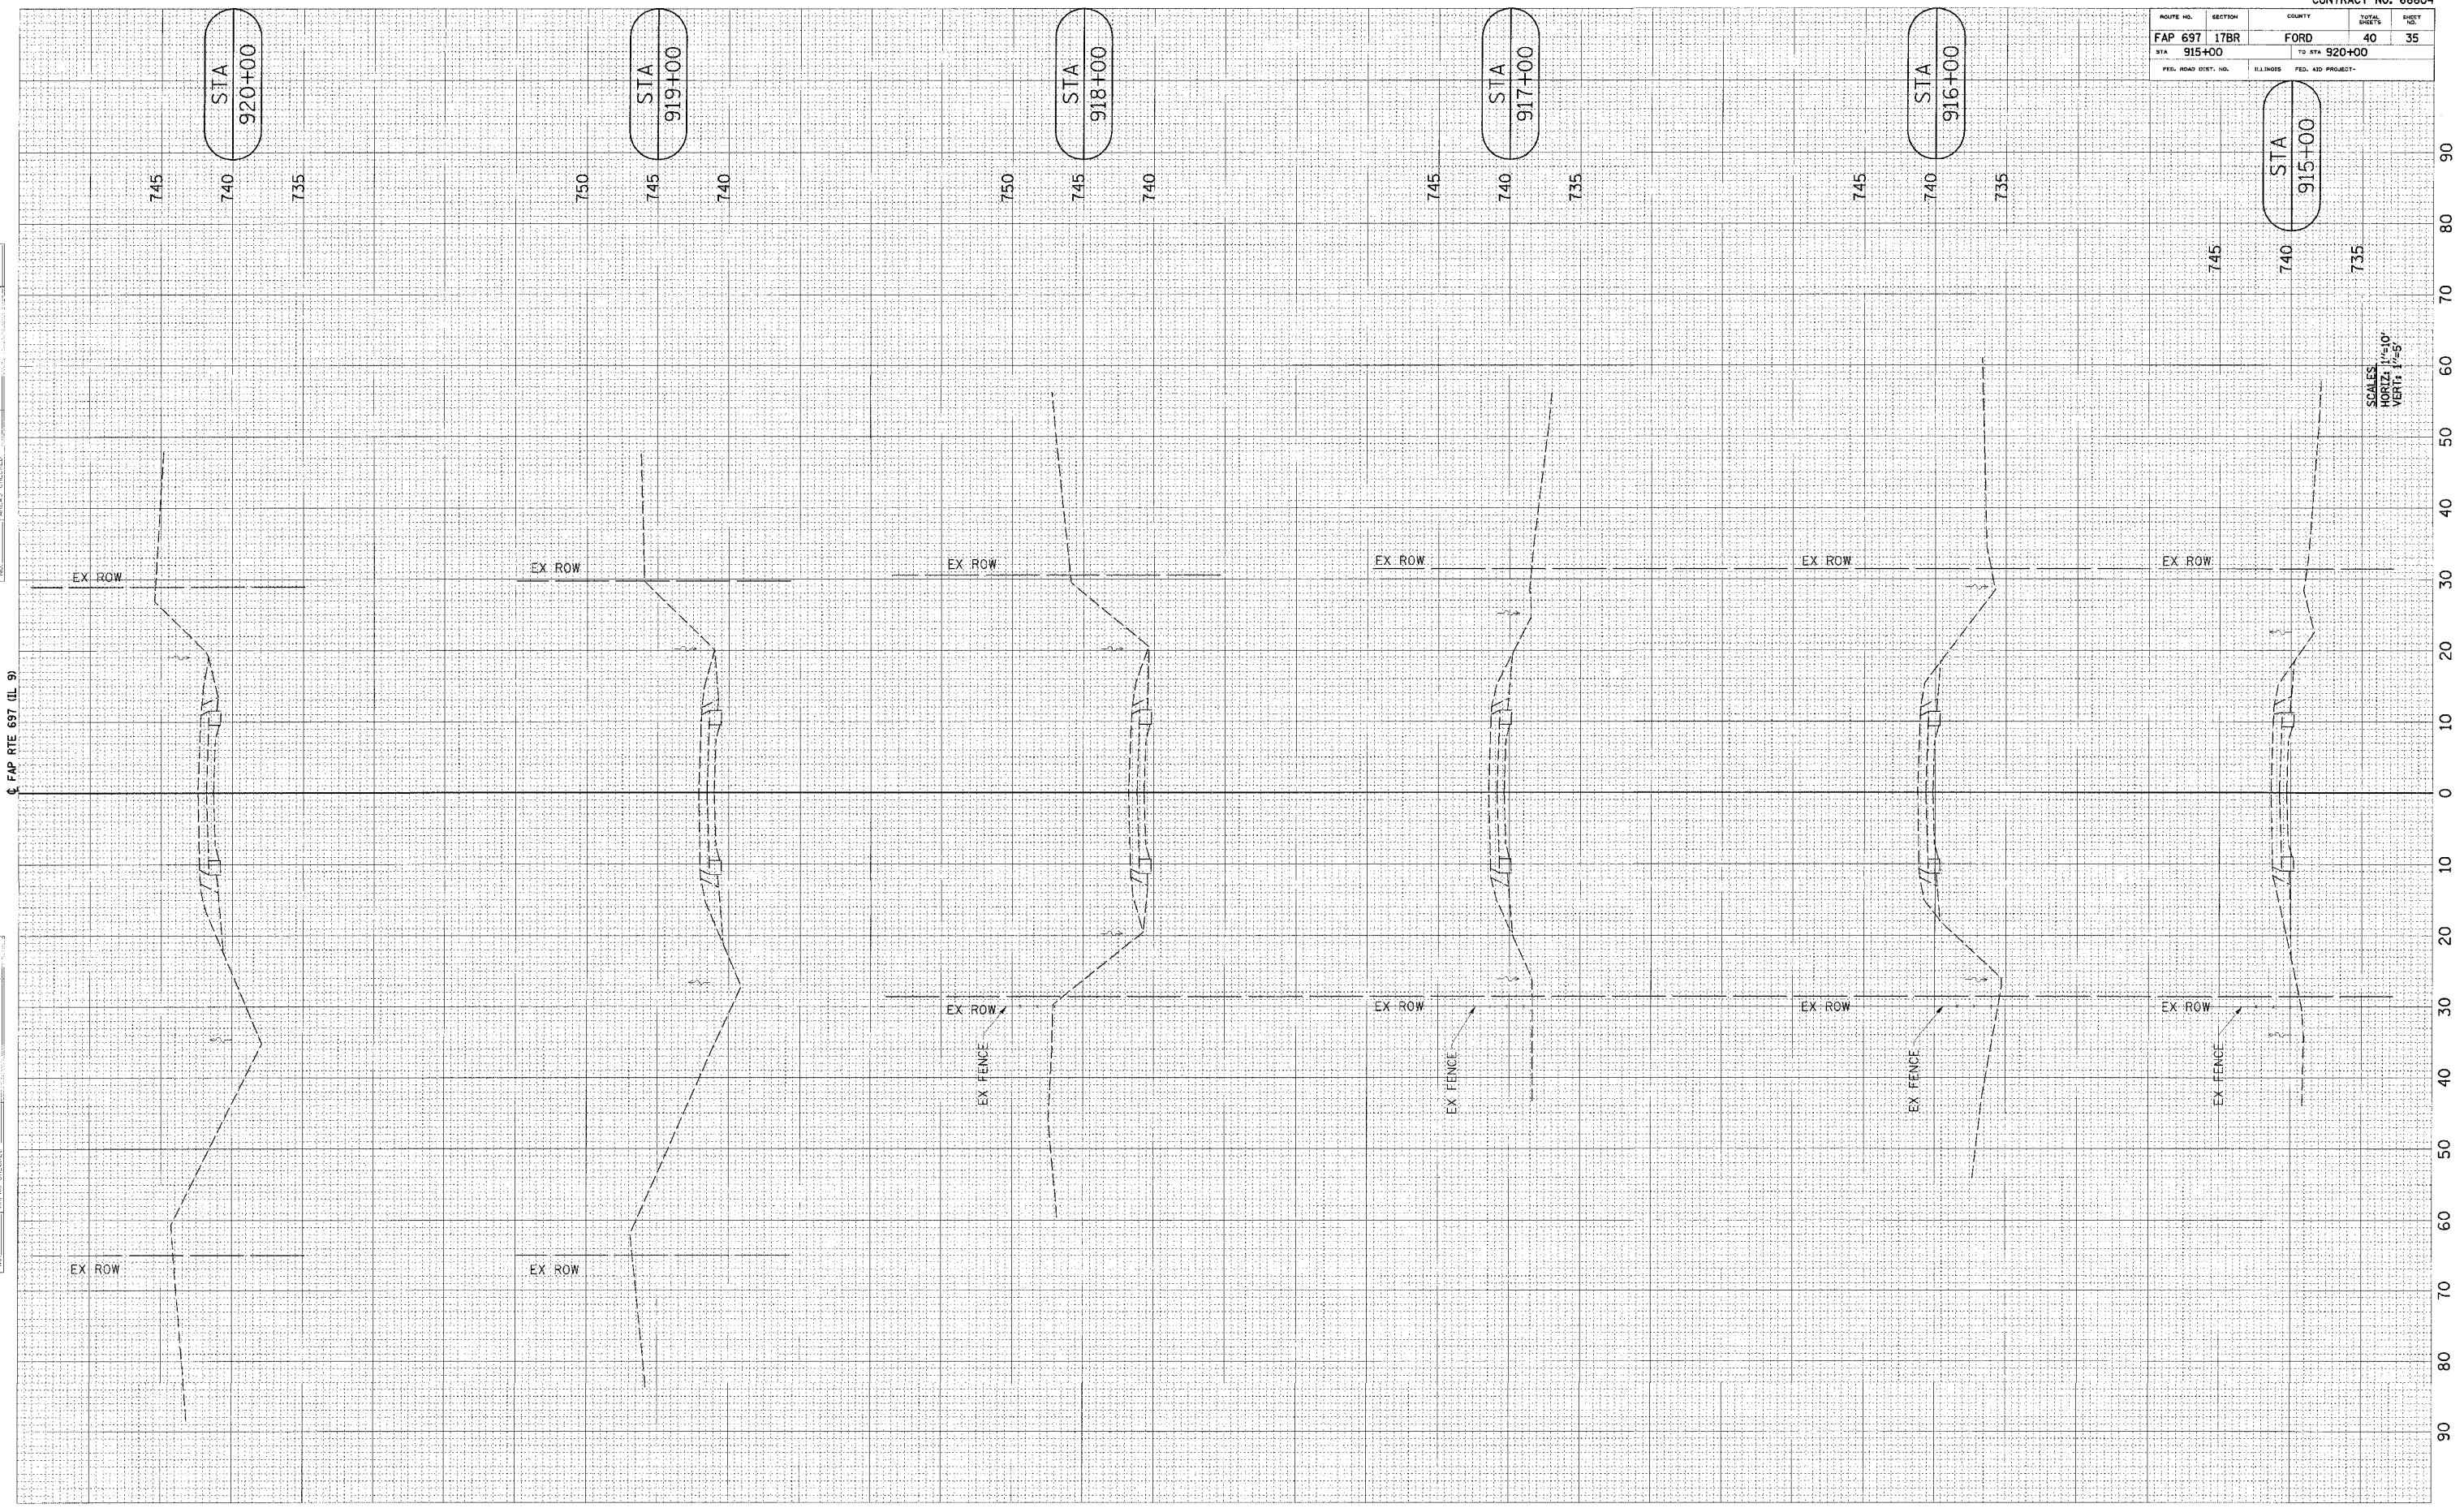

SCALES:
HORIZ: 1"=10'
VERT: 1"=5'

Q FAP RTE 697 (IL 9)