



FAP RTE.	SECTION	COUNTY	TOTAL SHEETS	SHEET NO.
68	(99, 100, 371)	LASALLE	9	5

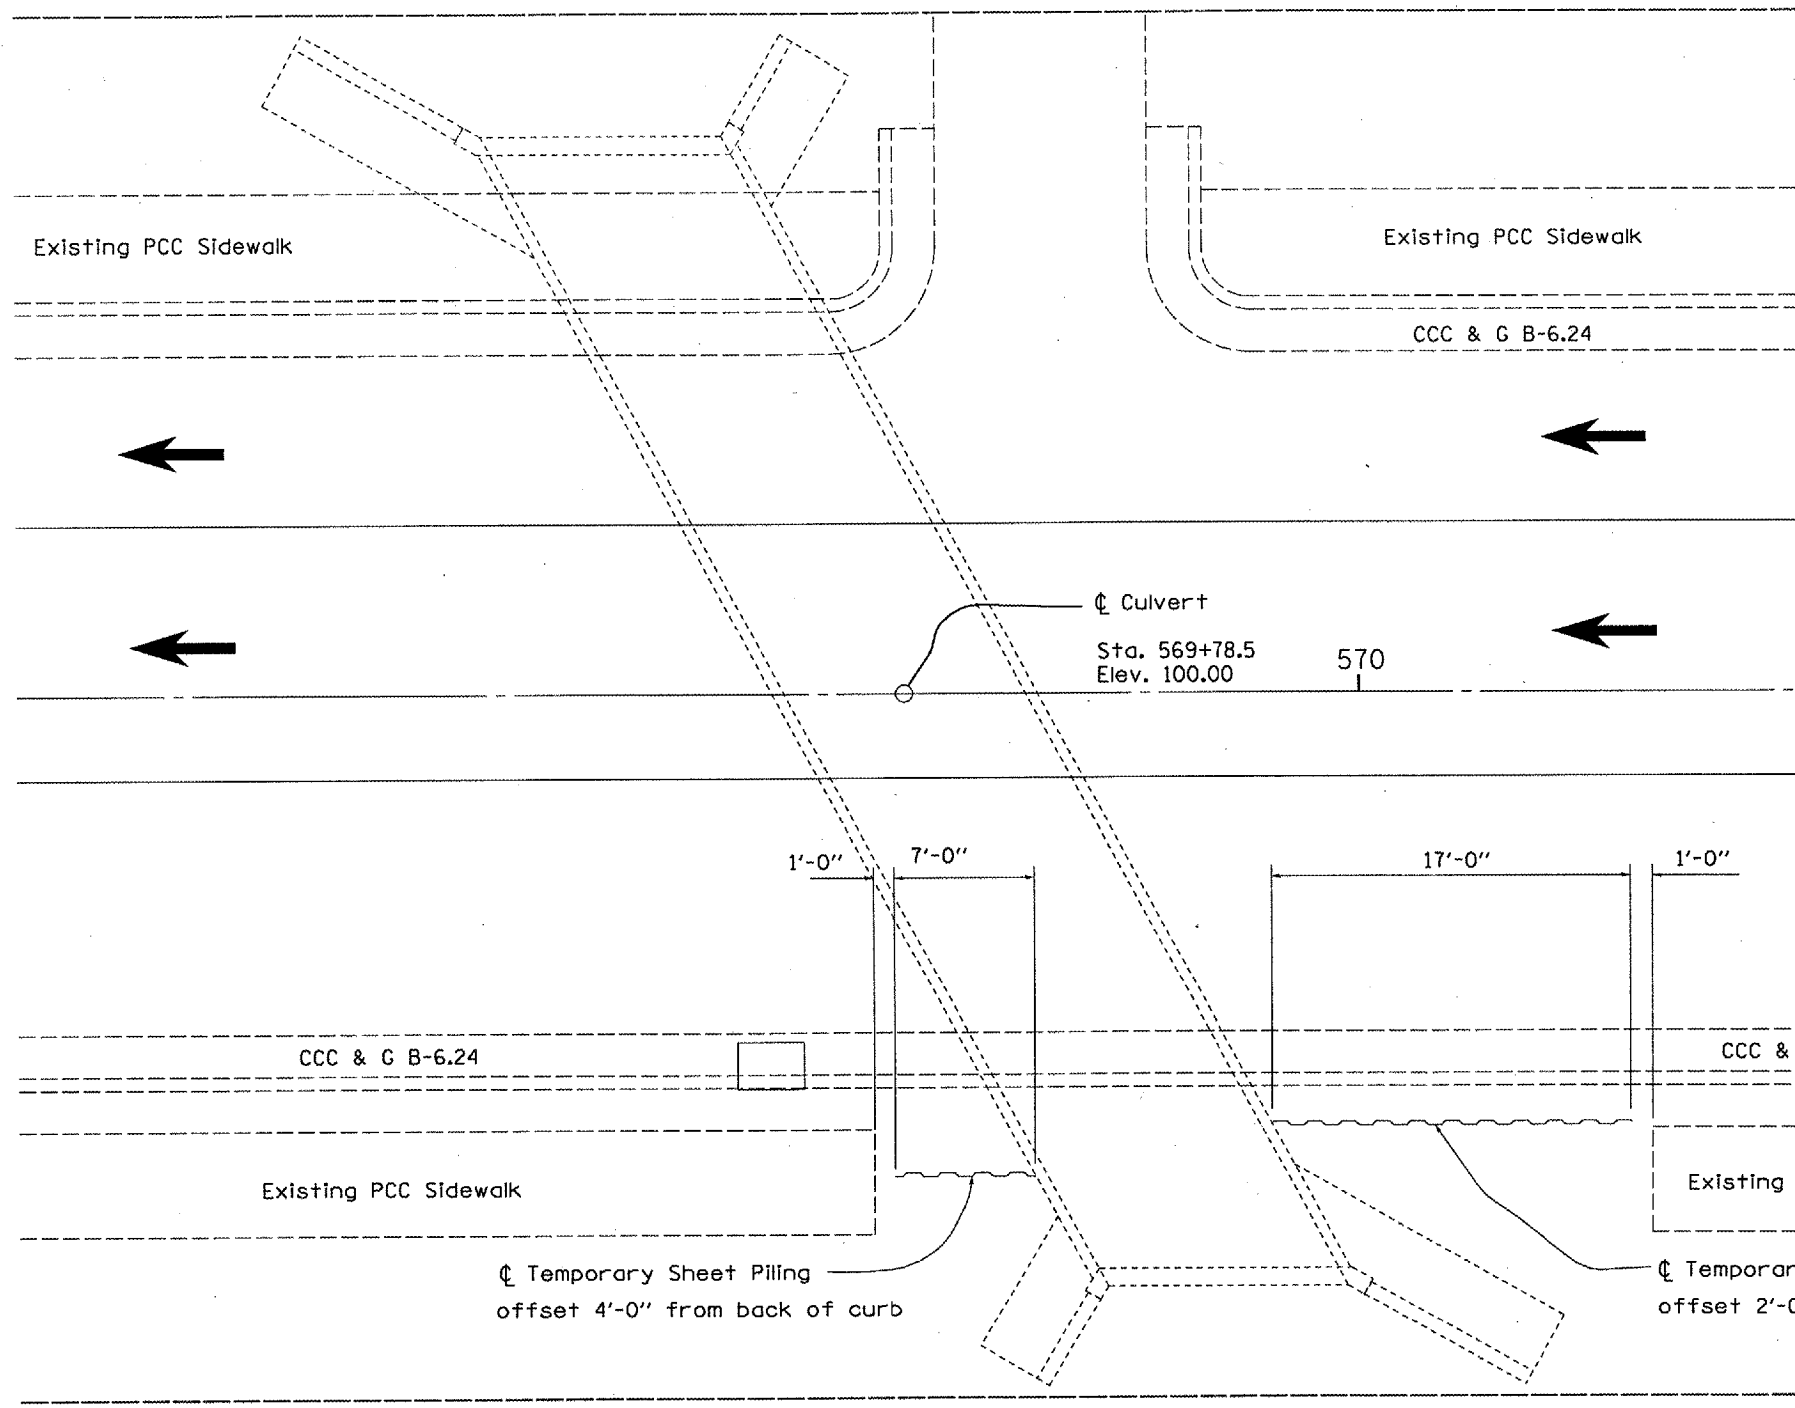

PLAN

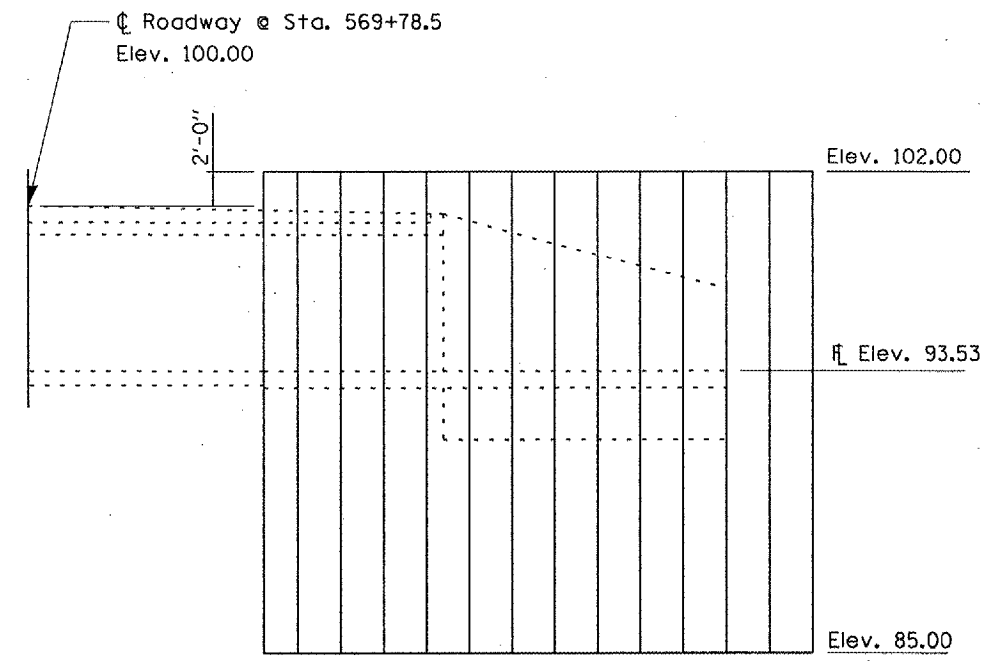

ELEVATION

NOTE: The Contractor shall be responsible for coordinating with the City in locating all utilities, sewers, drains, etc. prior to driving the sheet piling.

BILL OF MATERIAL
 TEMPORARY SHEET PILING SQ FT 408

NOTE: After the PCC Sidewalk has been removed to the limits shown, the Contractor shall expose the edge of the existing box culvert prior to driving the temporary sheet pile.

If the existing box culvert is damaged due to the driving of the sheet pile, the concrete box culvert shall be repaired to the satisfaction of the Engineer. No compensation will be allowed for this repair.

REVISIONS		ILLINOIS DEPARTMENT OF TRANSPORTATION
NAME	DATE	
		TEMPORARY SHEET PILING DETAILS FAP 68 ALT. (IL 23 ALT.) SECTION: (99, 100, 371) LASALLE COUNTY STA. 569+78.5 DATE 09/12/2005 DRAWN BY RLW

Date: 09/30/2005
File: c:\projects\cm323\details.dgn