


F.A.I. RTE.	SECTION	COUNTY	TOTAL SHEETS	SHEET NO.
155		TAZEWELL	27	14
STA. 18+89.42		TO STA. 21+10.58		
FED. ROAD DIST. NO. 4 ILLINOIS FED. AID PROJECT				
• 04 Joint Rep'd r 2006				

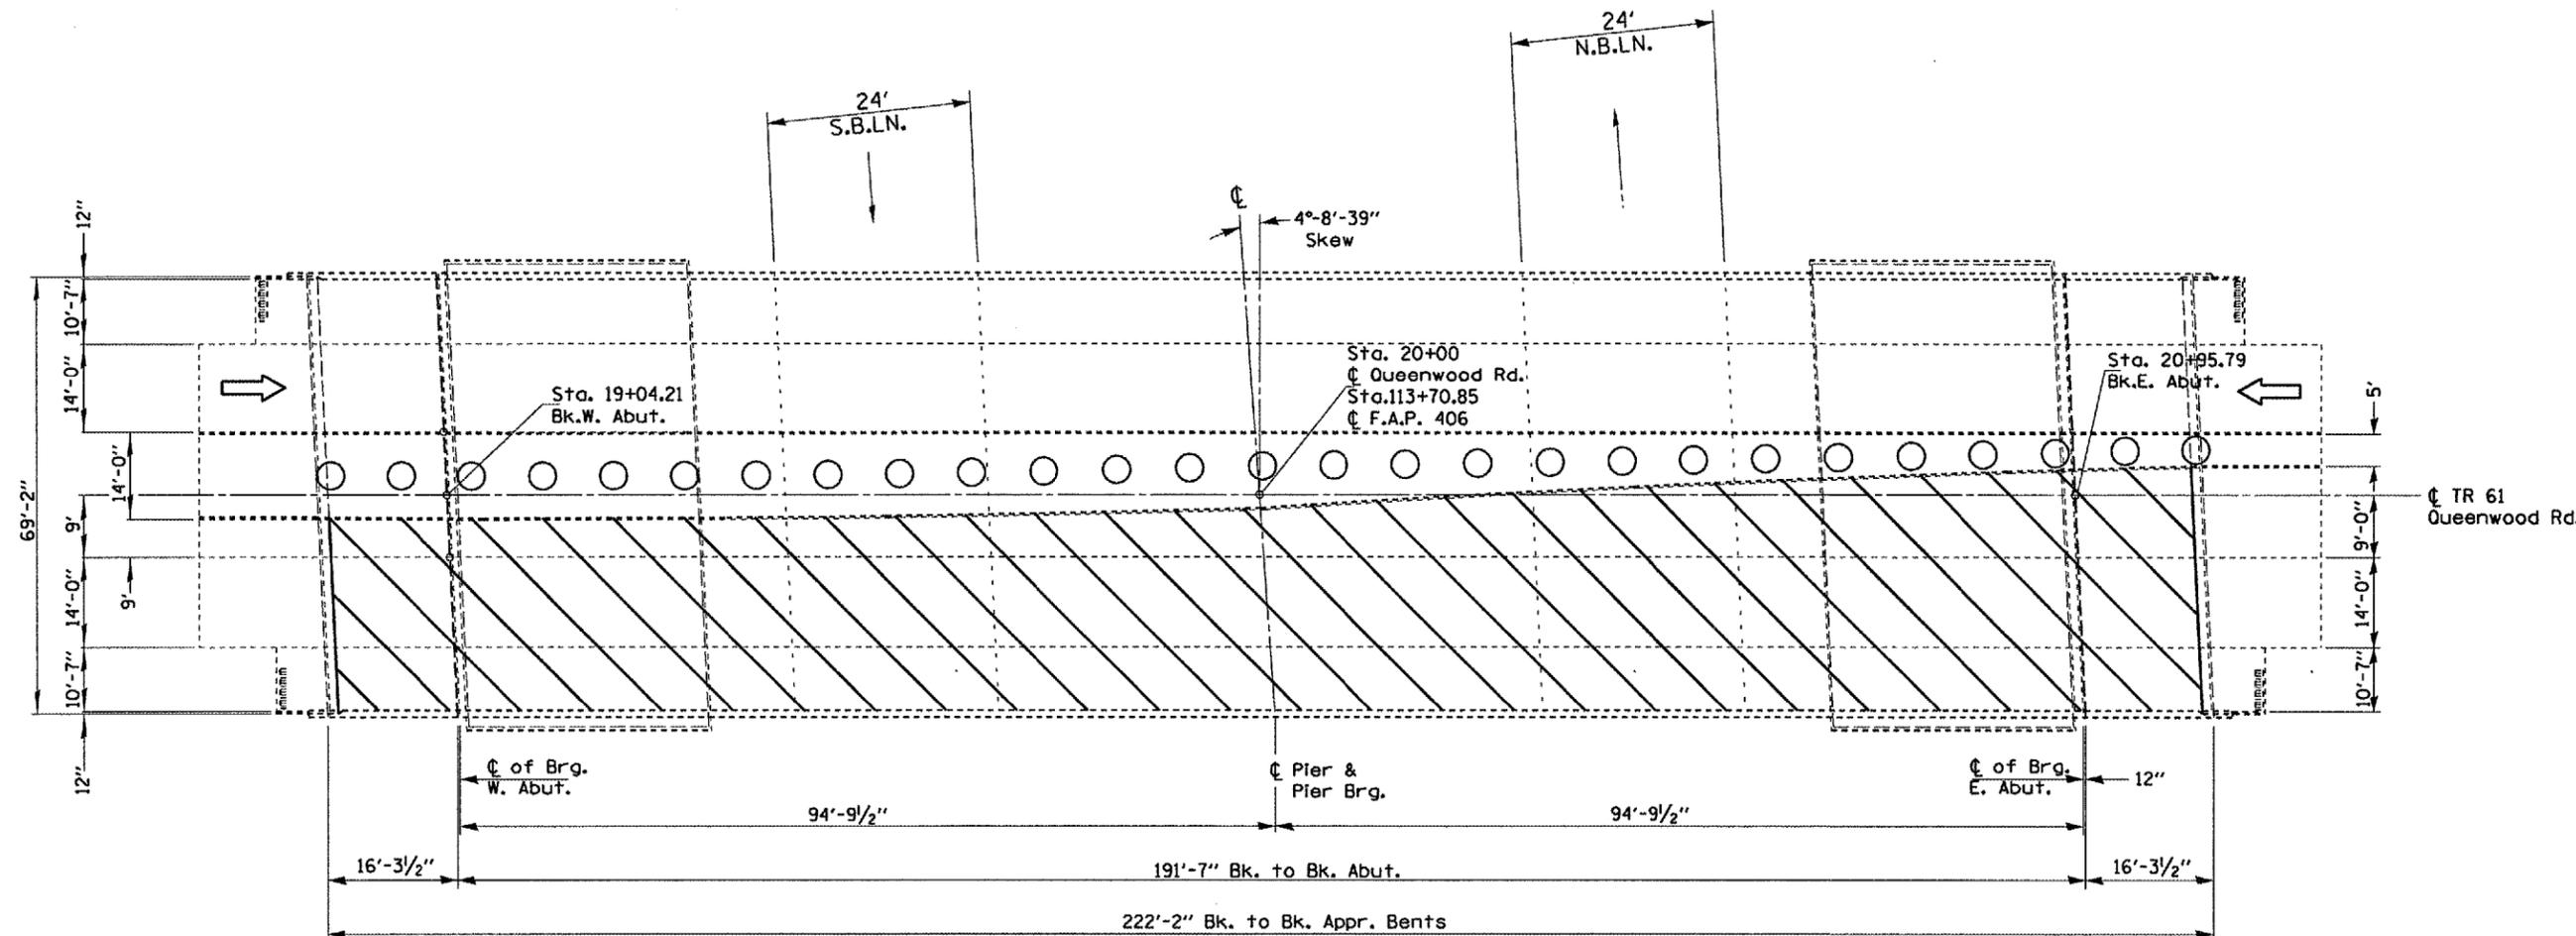

Stage II Traffic & Control

Symbols

	Work Area
	Drum w/steady burning light
	Sign
	Type III barricade with flashing lights

NOTES

Refer to Highway Standard 701201 for exact placement of traffic management devices and other clarifications as construction staging symbols and dimensioning were duplicated off of this standard. Additional Type III barricades shall also be placed at each end of the lane closure during work hours.

S.N. 090-0130
Queenwood Rd.
over I-155

REVISIONS	
NAME	DATE

ILLINOIS DEPARTMENT OF TRANSPORTATION

TRAFFIC STAGING PLAN

SCALE: VERT.
HORIZ.
DATE 01-28-2004

DRAWN BY CEJ
CHECKED BY