

FAI ROUTE	SECTION	COUNTY	TOTAL SHEETS	SHEET NO.
74	*	CHAMPAIGN	115	1

1015-1-RS-1,14-1(R)RS & 6RS-3 = 116

**STATE OF ILLINOIS
DEPARTMENT OF TRANSPORTATION
DIVISION OF HIGHWAYS
PLANS FOR PROPOSED
HIGHWAY IMPROVEMENT**


FOR INDEX OF SHEETS, SEE SHEET NO. 2
FOR SUMMARY OF QUANTITIES, SEE SHEETS NO. 6 - 9

PLAN 1"=100'
PROFILE HORIZ. N/A
PROFILE VERT. N/A
CROSS SECTIONS 1"=5' HORIZONTAL 1"=2' VERTICAL


**FAI ROUTE 74 (I-74)
SECTION 10(5-1-RS-1,14-1(R)RS & 6RS-3)
CHAMPAIGN COUNTY
PROJECT IM-HS-74-5(154)178**

C-95-134-00

RESURFACING FROM 0.5 MILE WEST OF F.A.I. 57 TO IL 130 IN URBANA

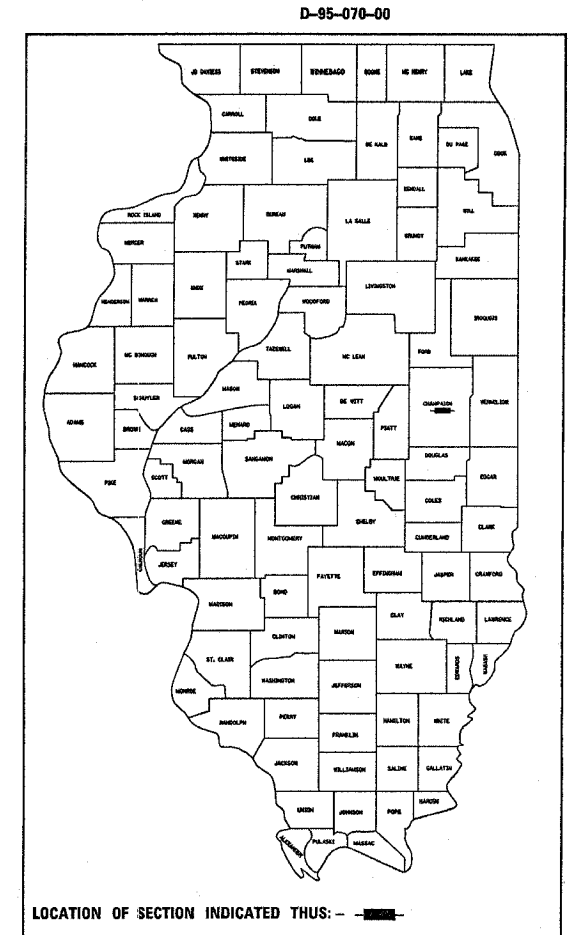

- PAVING OMISSIONS**
- (A) STA. 1059 + 55.66 TO STA. 1063 + 15.83; S.N. 010-001819
 - (B) STA. 1198 + 83.64 TO STA. 1201 + 28.89; S.N. 010-0020
 - (C) STA. 1214 + 77.68 TO STA. 1223 + 01.68; S.N. 010-0021
 - (D) STA. 1279 + 20.00 TO STA. 1280 + 70.00; S.N. 010-0022/23
 - (E) STA. 1320 + 35.74 TO STA. 1322 + 80.08; S.N. 010-0024
 - (F) STA. 1372 + 04.45 TO STA. 1374 + 26.36; S.N. 010-0025/26

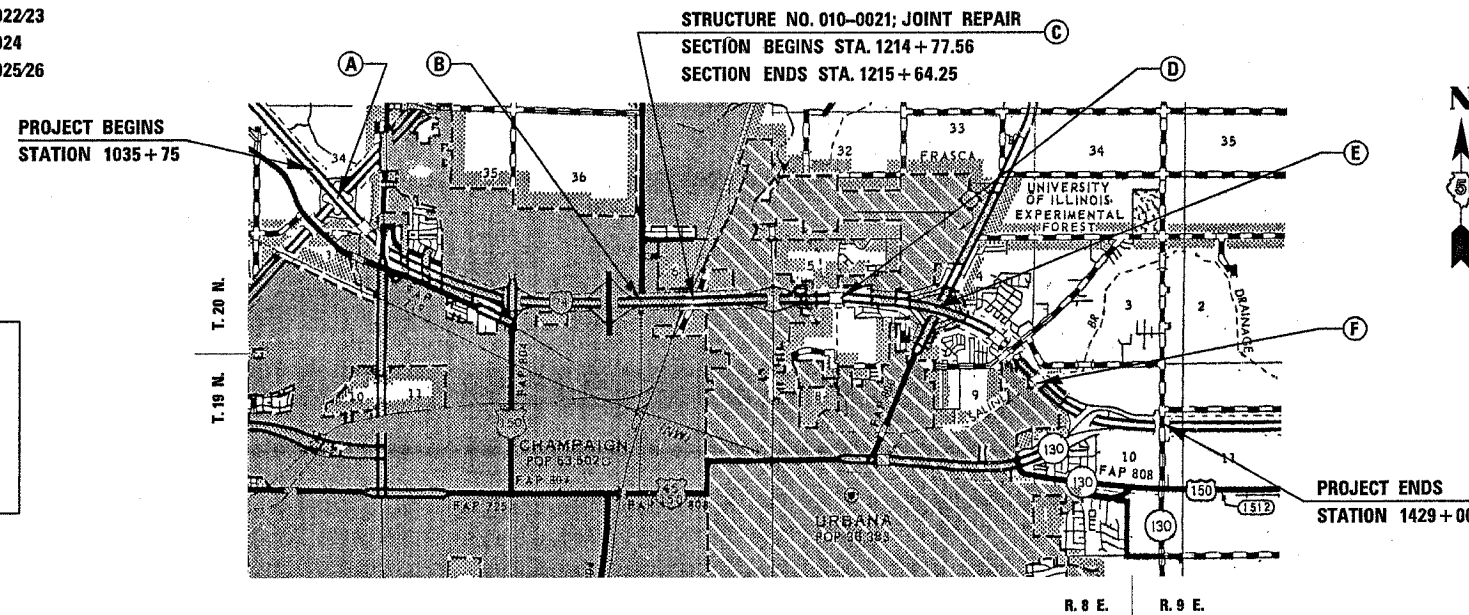

ADT - 2005

LEG "A" W. OF I-57 AND E. OF US 45	32,800
LEG "B" I-57 TO PROSPECT AVE	38,900
LEG "C" PROSPECT AVE TO NEIL ST	47,000
LEG "D" NEIL ST TO LINCOLN AVE	52,300

**DESIGN DESIGNATION
RESURFACING**

CONTRACT NO. 70141

TOTAL LENGTH OF SECTION & PROJECT = 39,325.00 FEET = 7.448 MILES
NET LENGTH OF SECTION & PROJECT = 37,322.80 FEET = 7.069 MILES

FOR UNDERGROUND UTILITY
LOCATIONS CALL
TOLL FREE J.U.L.I.E. TELEPHONE NO.
1-800-892-0123

U.S. DEPARTMENT OF TRANSPORTATION
FEDERAL HIGHWAY ADMINISTRATION

APPROVED _____
DIVISION ADMINISTRATOR DATE

STATE OF ILLINOIS
DEPARTMENT OF TRANSPORTATION
DIVISION OF HIGHWAYS

SUBMITTED Oct 31 20 05

Joseph C. Long
DEPUTY DIRECTOR OF HIGHWAYS, REGION THREE ENGINEER

December 9, 2005
Mike Klein
ENGINEER OF DESIGN AND ENVIRONMENT

December 9, 2005
Eric Harrod
DEPUTY DIRECTOR OF HIGHWAYS, CHIEF ENGINEER

PRINTED BY AUTHORITY OF THE STATE OF ILLINOIS

PROJECT ENGINEER: TIM BRANDENBURG (217)465-4181

SQUAD LEADER: MICHAEL LEROY