


EXISTING TYPICAL CROSS SECTION

F.A.I. RTE.	SECTION	COUNTY	TOTAL SHEETS	SHEET NO.
74		CHAMPAIGN	115	14

CONTRACT NO. 70141
 • 1015-1-RS-1,14-1(RRS & 6RS-3)

STATION 1116+50.00 TO STATION 1120+00.00

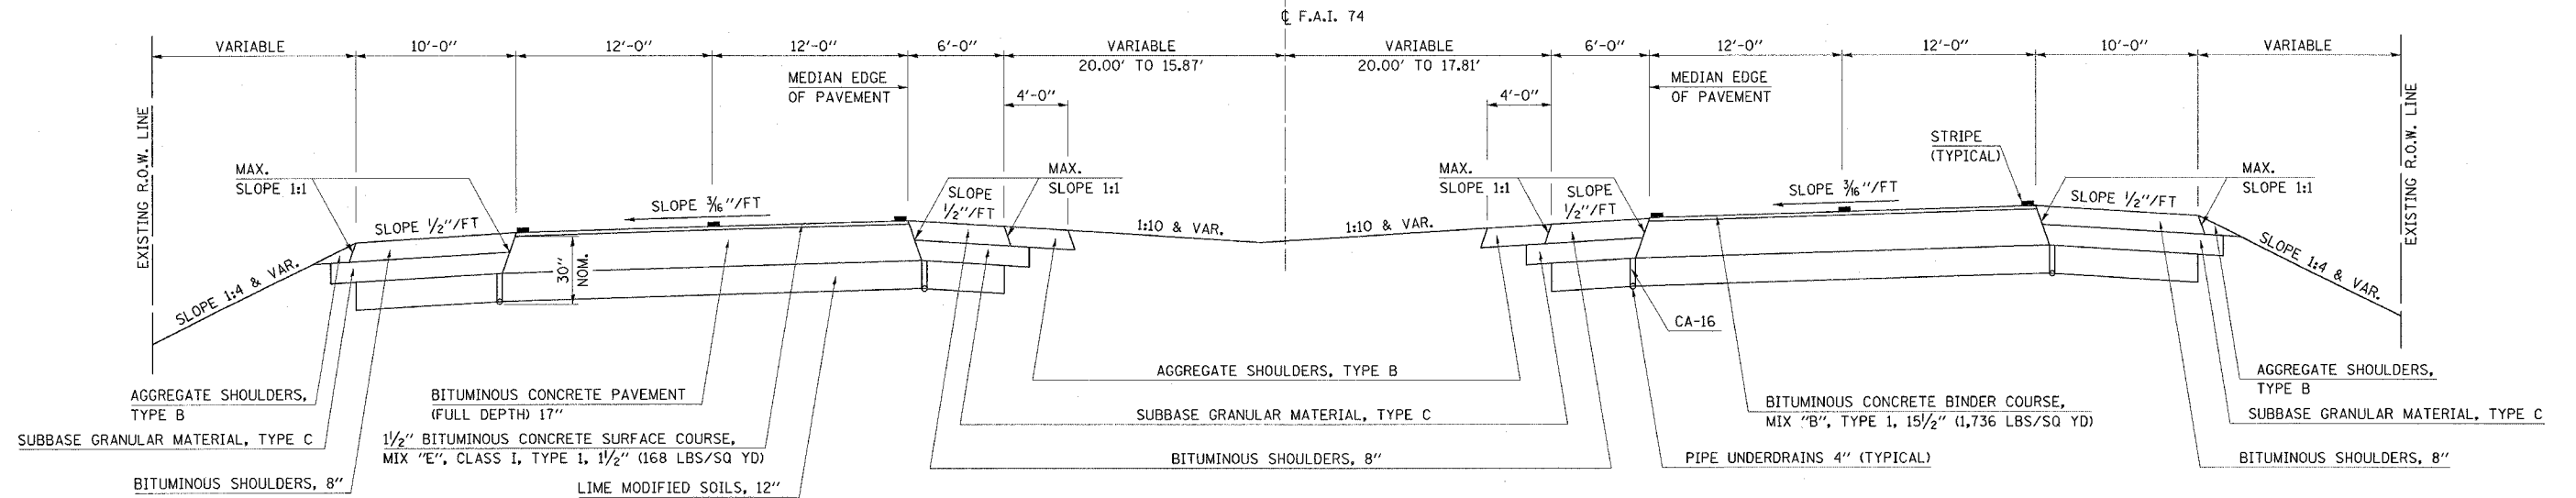

PROPOSED TYPICAL CROSS SECTION ⑤

STATION ④ 1116+50.00 TO STATION ⑥ 1120+00.00

