


# EXISTING TYPICAL CROSS SECTION

F.A.I. RTE.	SECTION	COUNTY	TOTAL SHEETS	SHEET NO.
74	*	CHAMPAIGN	115	18

CONTRACT NO. 70141  
 • 1015-1-RS-1.14-1(R/R/S & 6RS-3)

STATION TO STATION  
 1167+00.00 TO 1200+78.85

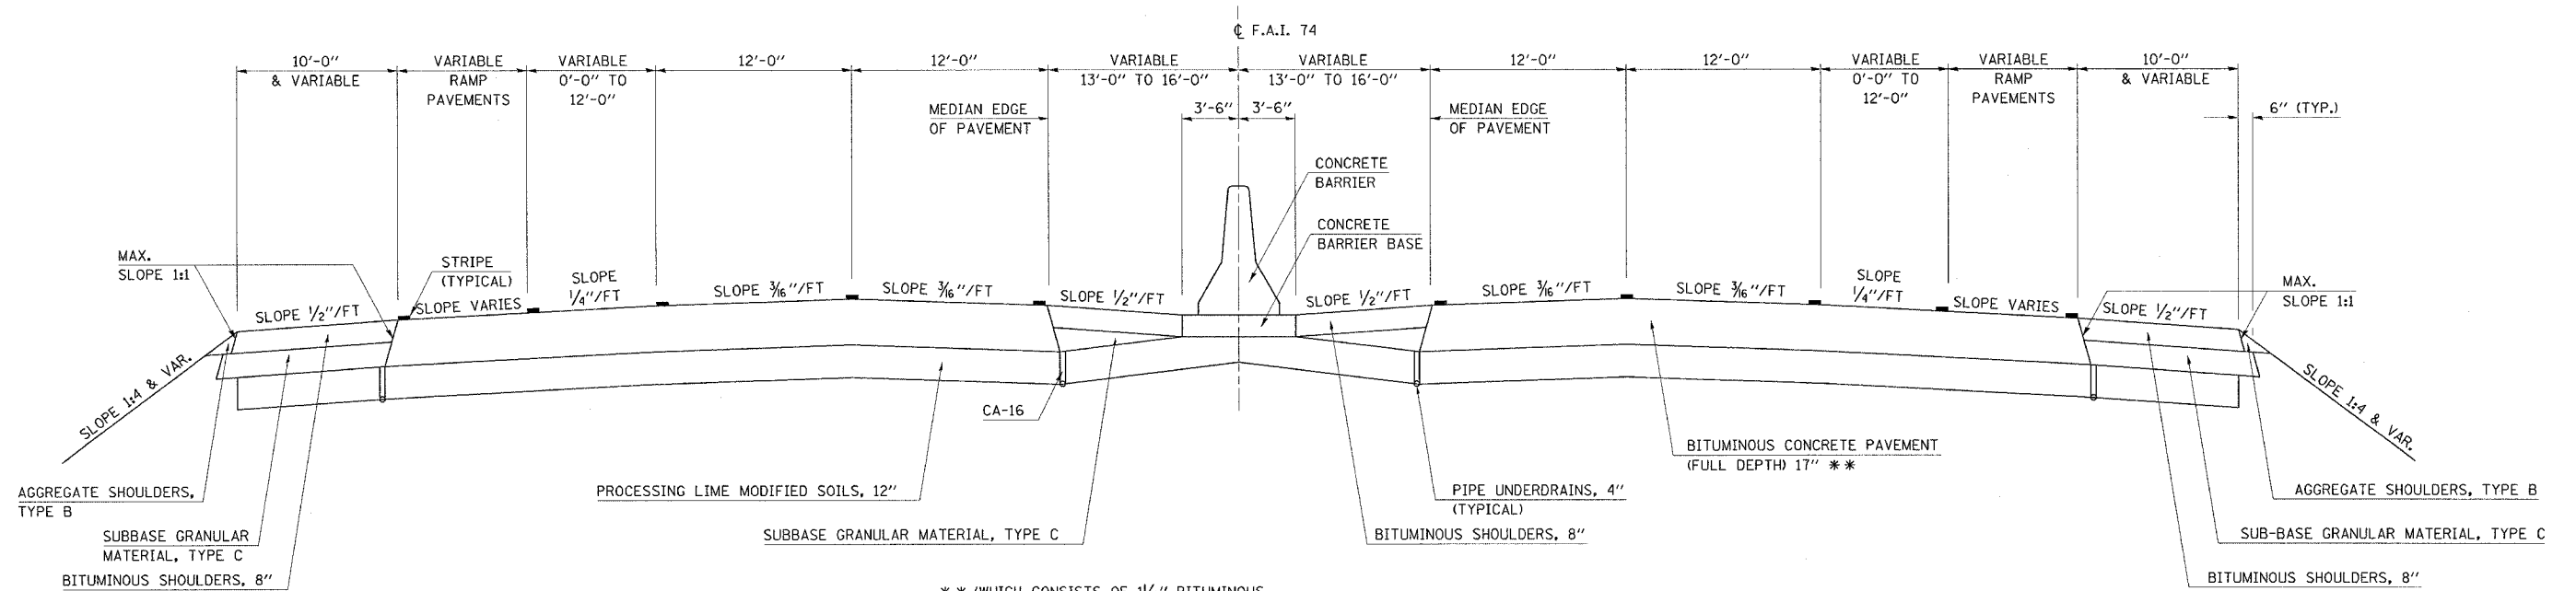

\*\* (WHICH CONSISTS OF 1/2" BITUMINOUS CONCRETE SURFACE COURSE, MIX "E", CLASS I, TYPE 1 AND 1 1/2" BITUMINOUS CONCRETE BINDER COURSE, MIX "B", TYPE 1)

# PROPOSED TYPICAL CROSS SECTION ⑨

PAVING OMISSIONS: S.N. 010-0020  
 EB STA 1198+83.64 TO STA 1201+28.89  
 WB STA 1198+83.35 TO STA 1201+29.29

STATION TO STATION  
 ⑧ 1167+00.00 TO 1200+78.85 ⑧

