



EXISTING TYPICAL CROSS SECTION

F.A.I. RTE.	SECTION	COUNTY	TOTAL SHEETS	SHEET NO.
74	*	CHAMPAIGN	115	27

CONTRACT NO. 70141
 * 10/5-1-RS-1,14-1(R)RS & 6RS-3)

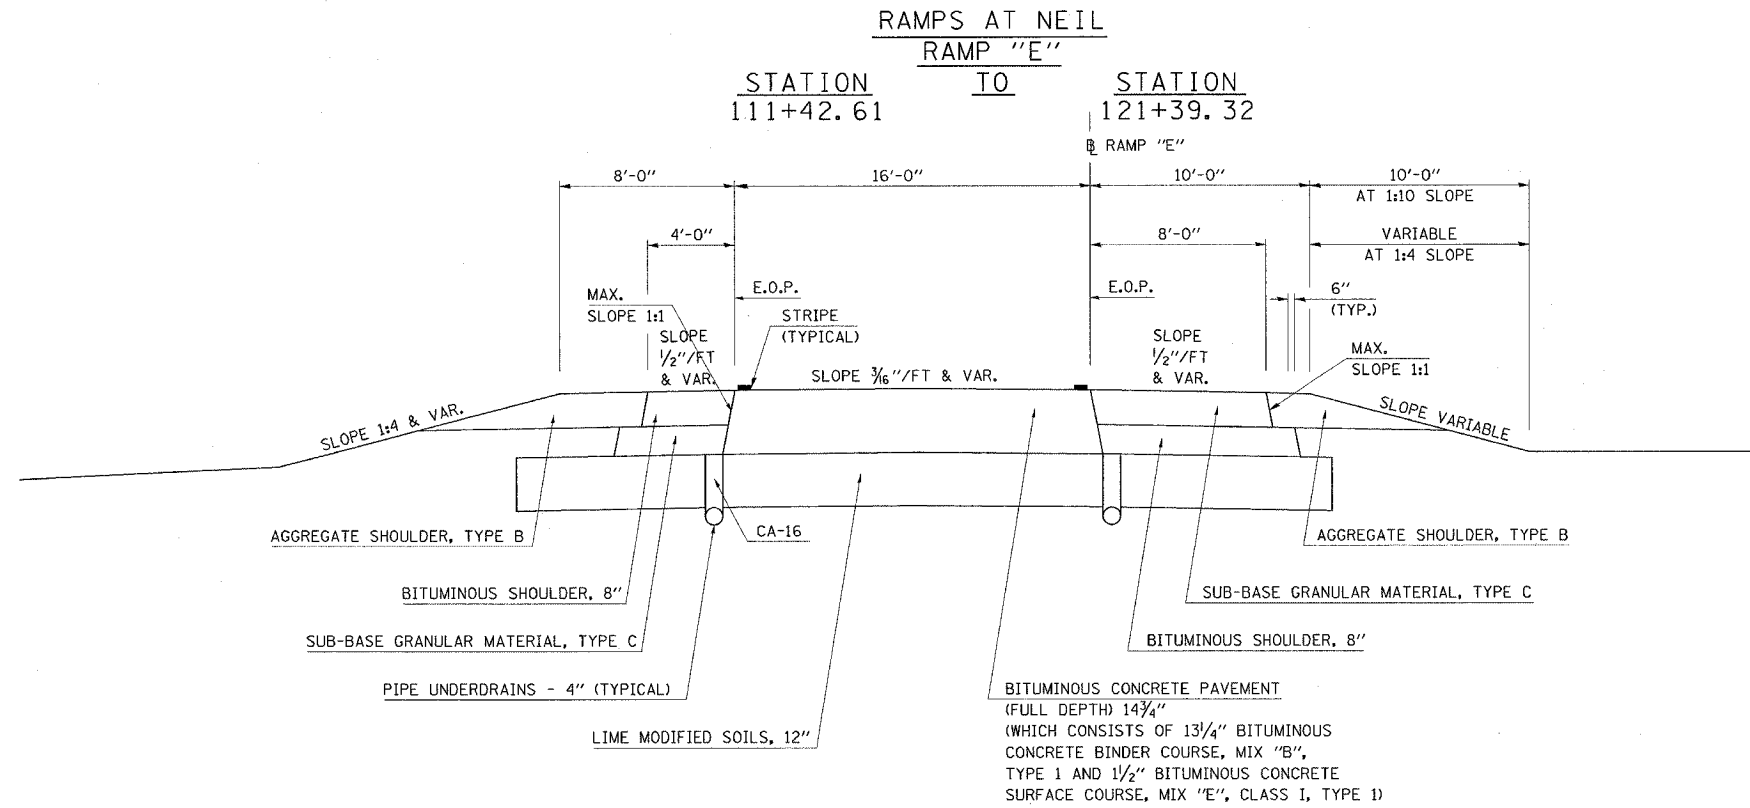

PROPOSED TYPICAL CROSS SECTION

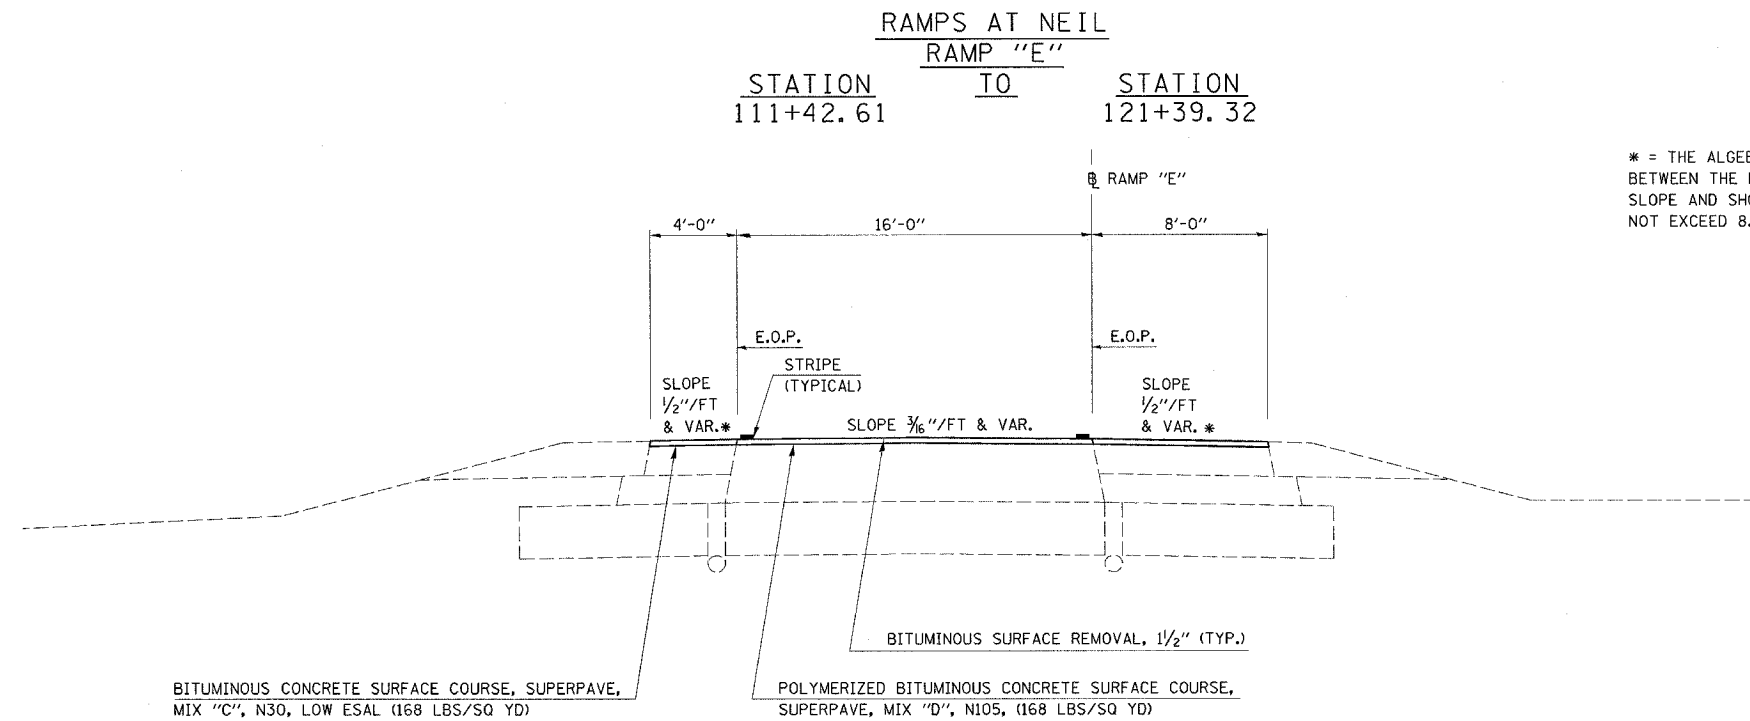

* = THE ALGEBRAIC DIFFERENCE BETWEEN THE RAMP PAVEMENT SLOPE AND SHOULDER SLOPE SHALL NOT EXCEED 8.0%.