


EXISTING TYPICAL CROSS SECTION

F.A.I. RTE.	SECTION	COUNTY	TOTAL SHEETS	SHEET NO.
74		CHAMPAIGN	115	31

CONTRACT NO. 70141
 • 1045-1-RS-1,14-1(RRS & 6RS-3)

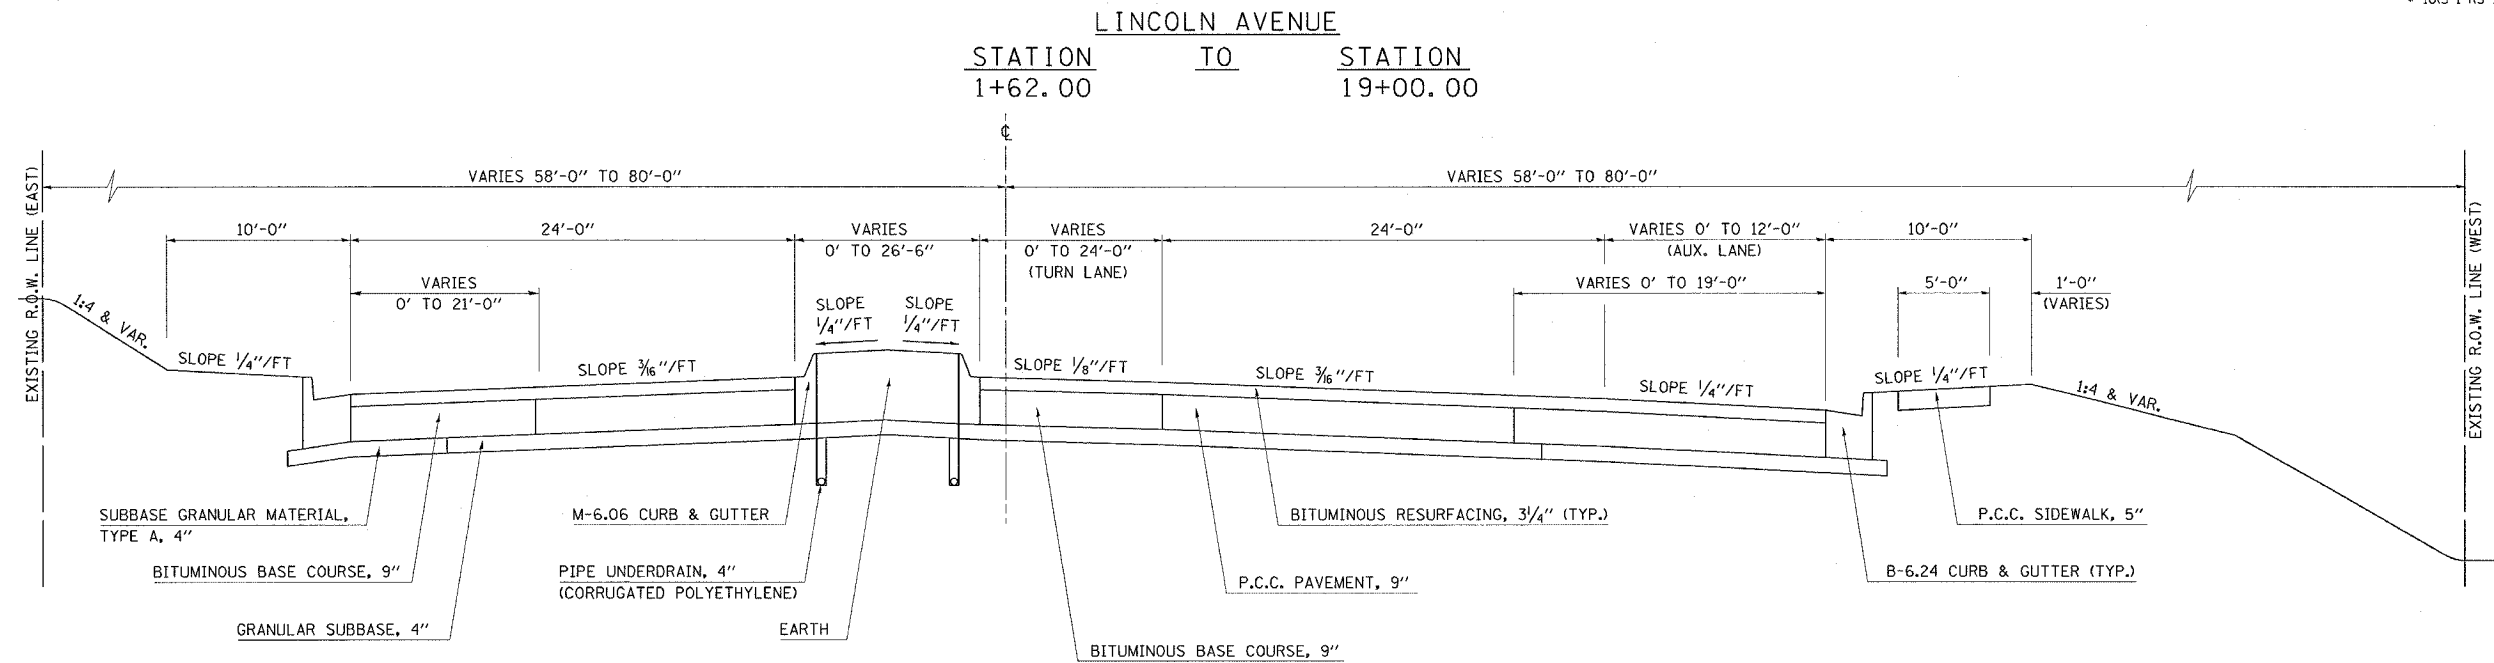

PROPOSED TYPICAL CROSS SECTION

LINCOLN AVENUE
 STATION 13+27.65 TO STATION 19+00.00

