

EXISTING TYPICAL CROSS SECTION

I-74 RAMPS AT RTE. 45

F.A.I. RTE.	SECTION	COUNTY	TOTAL SHEETS	SHEET NO.
74	*	CHAMPAIGN	115	32

CONTRACT NO. 70141
 • 10I5-1-RS-1,14-1(R)RS & 6RS-3)

NOTE "A":
RAMP B-25


- 16' AT STA. 307+75.00
- 16' AT STA. 313+00.00
- 30' AT STA. 315+79.00
- 48' AT STA. 319+36.00
- 48' AT STA. 321+99.00

RAMP F-25

- 30' AT STA. 320+45.00
- 16' AT STA. 323+00.00

RAMP H-25

- 16' AT STA. 306+30.00
- 16' AT STA. 313+40.00
- 30' AT STA. 320+80.00
- 30' AT STA. 324+00.00

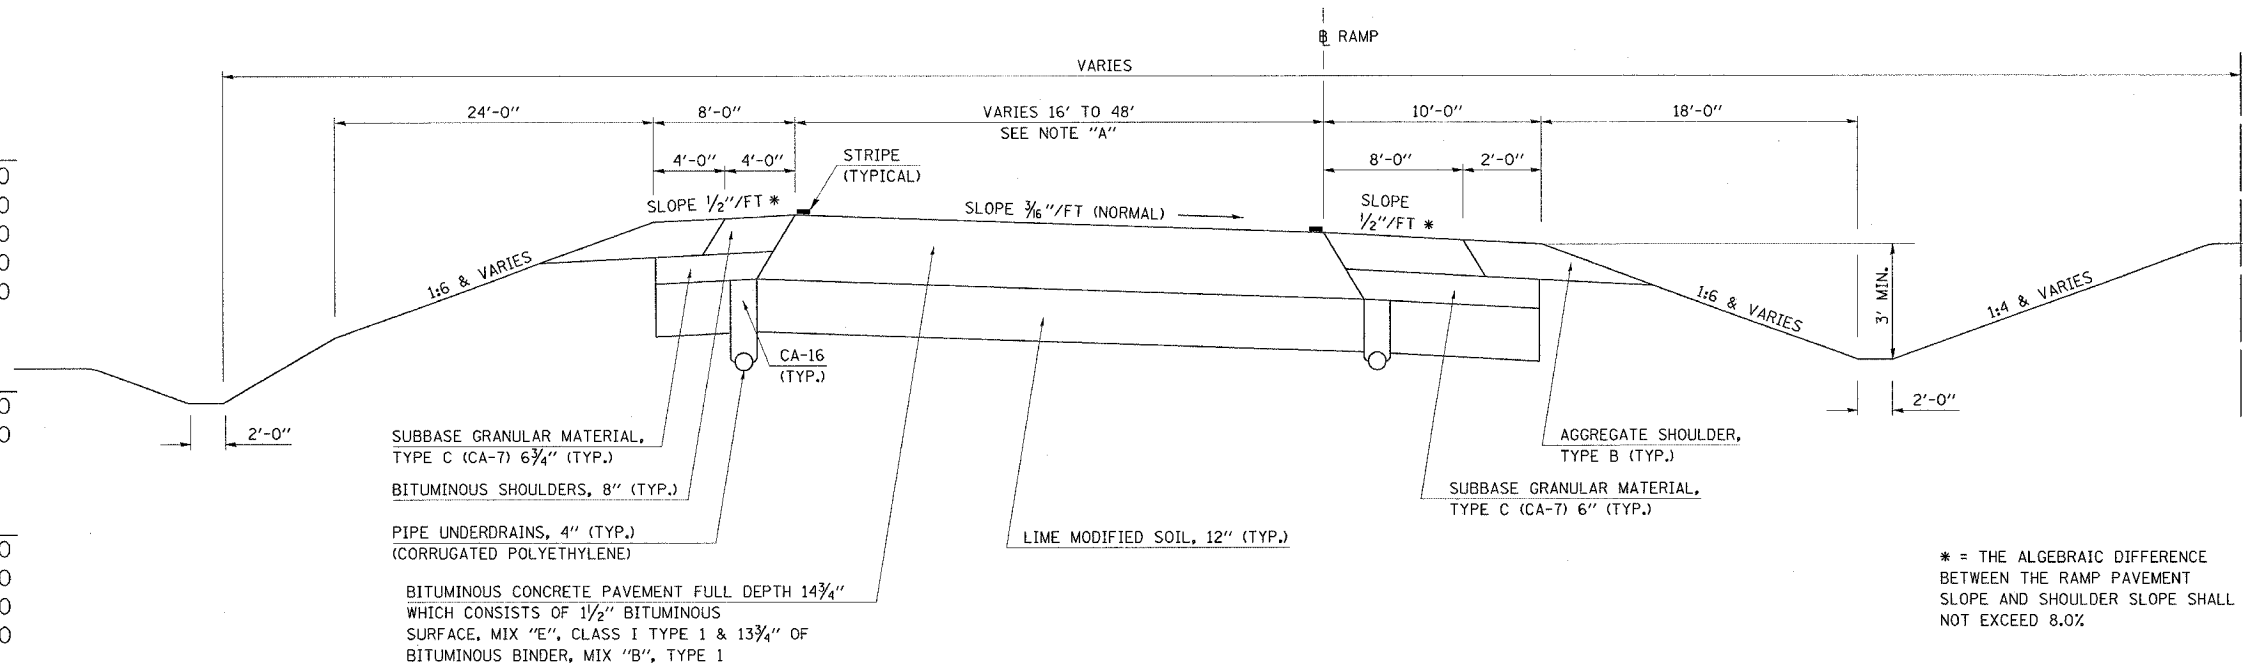

* = THE ALGEBRAIC DIFFERENCE BETWEEN THE RAMP PAVEMENT SLOPE AND SHOULDER SLOPE SHALL NOT EXCEED 8.0%

PROPOSED TYPICAL CROSS SECTION

I-74 RAMPS AT RTE. 45

NOTE "A":
RAMP B-25


- 16' AT STA. 307+75.00
- 16' AT STA. 313+00.00
- 30' AT STA. 315+79.00
- 48' AT STA. 319+36.00
- 48' AT STA. 321+99.00

RAMP F-25

- 30' AT STA. 320+45.00
- 16' AT STA. 323+00.00

RAMP H-25

- 16' AT STA. 306+30.00
- 16' AT STA. 313+40.00
- 30' AT STA. 320+80.00
- 30' AT STA. 324+00.00

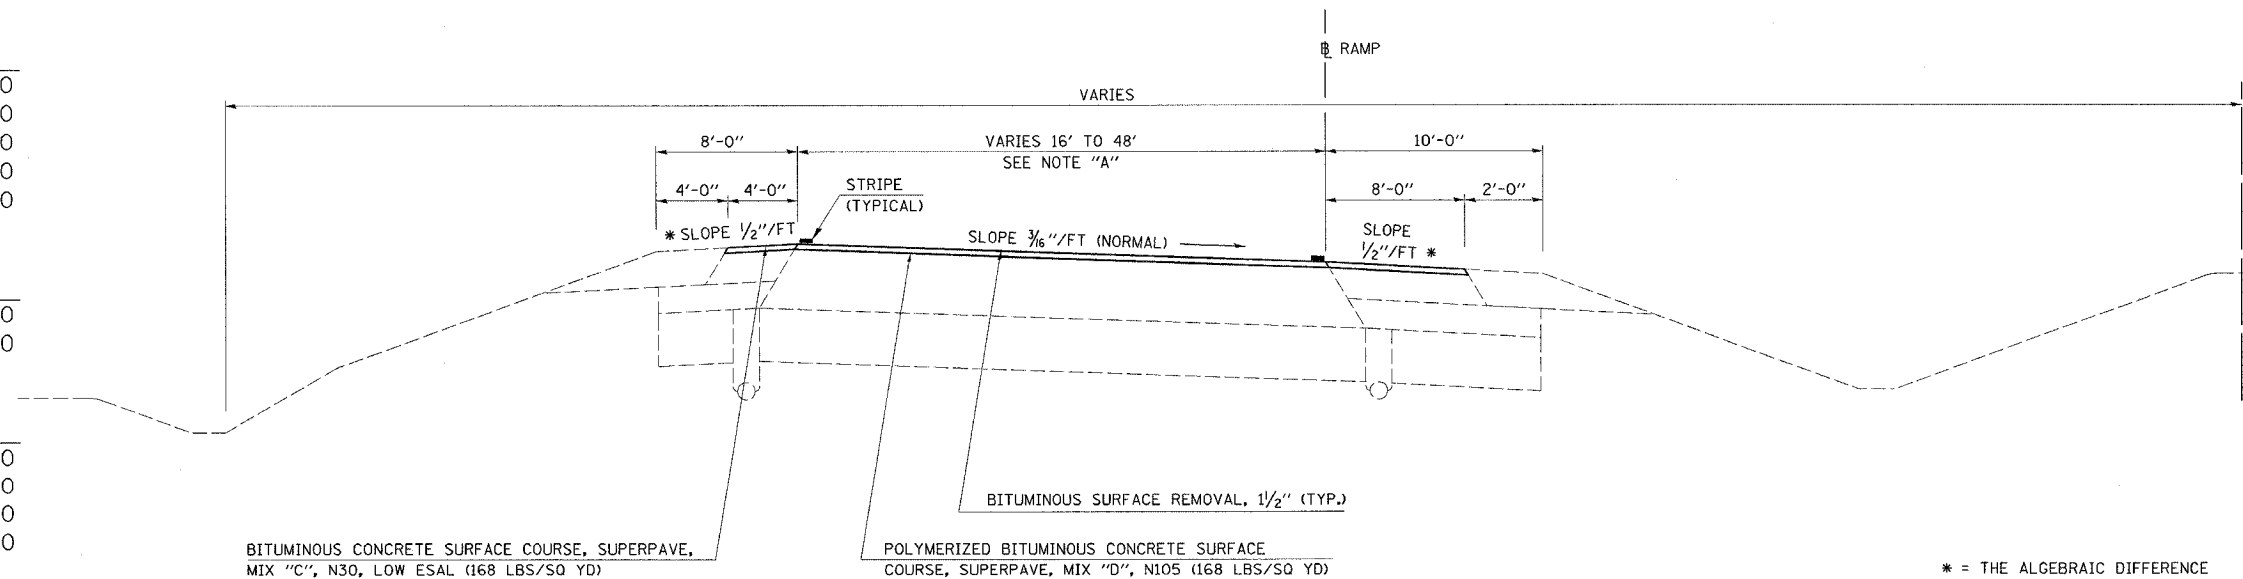

* = THE ALGEBRAIC DIFFERENCE BETWEEN THE RAMP PAVEMENT SLOPE AND SHOULDER SLOPE SHALL NOT EXCEED 8.0%