
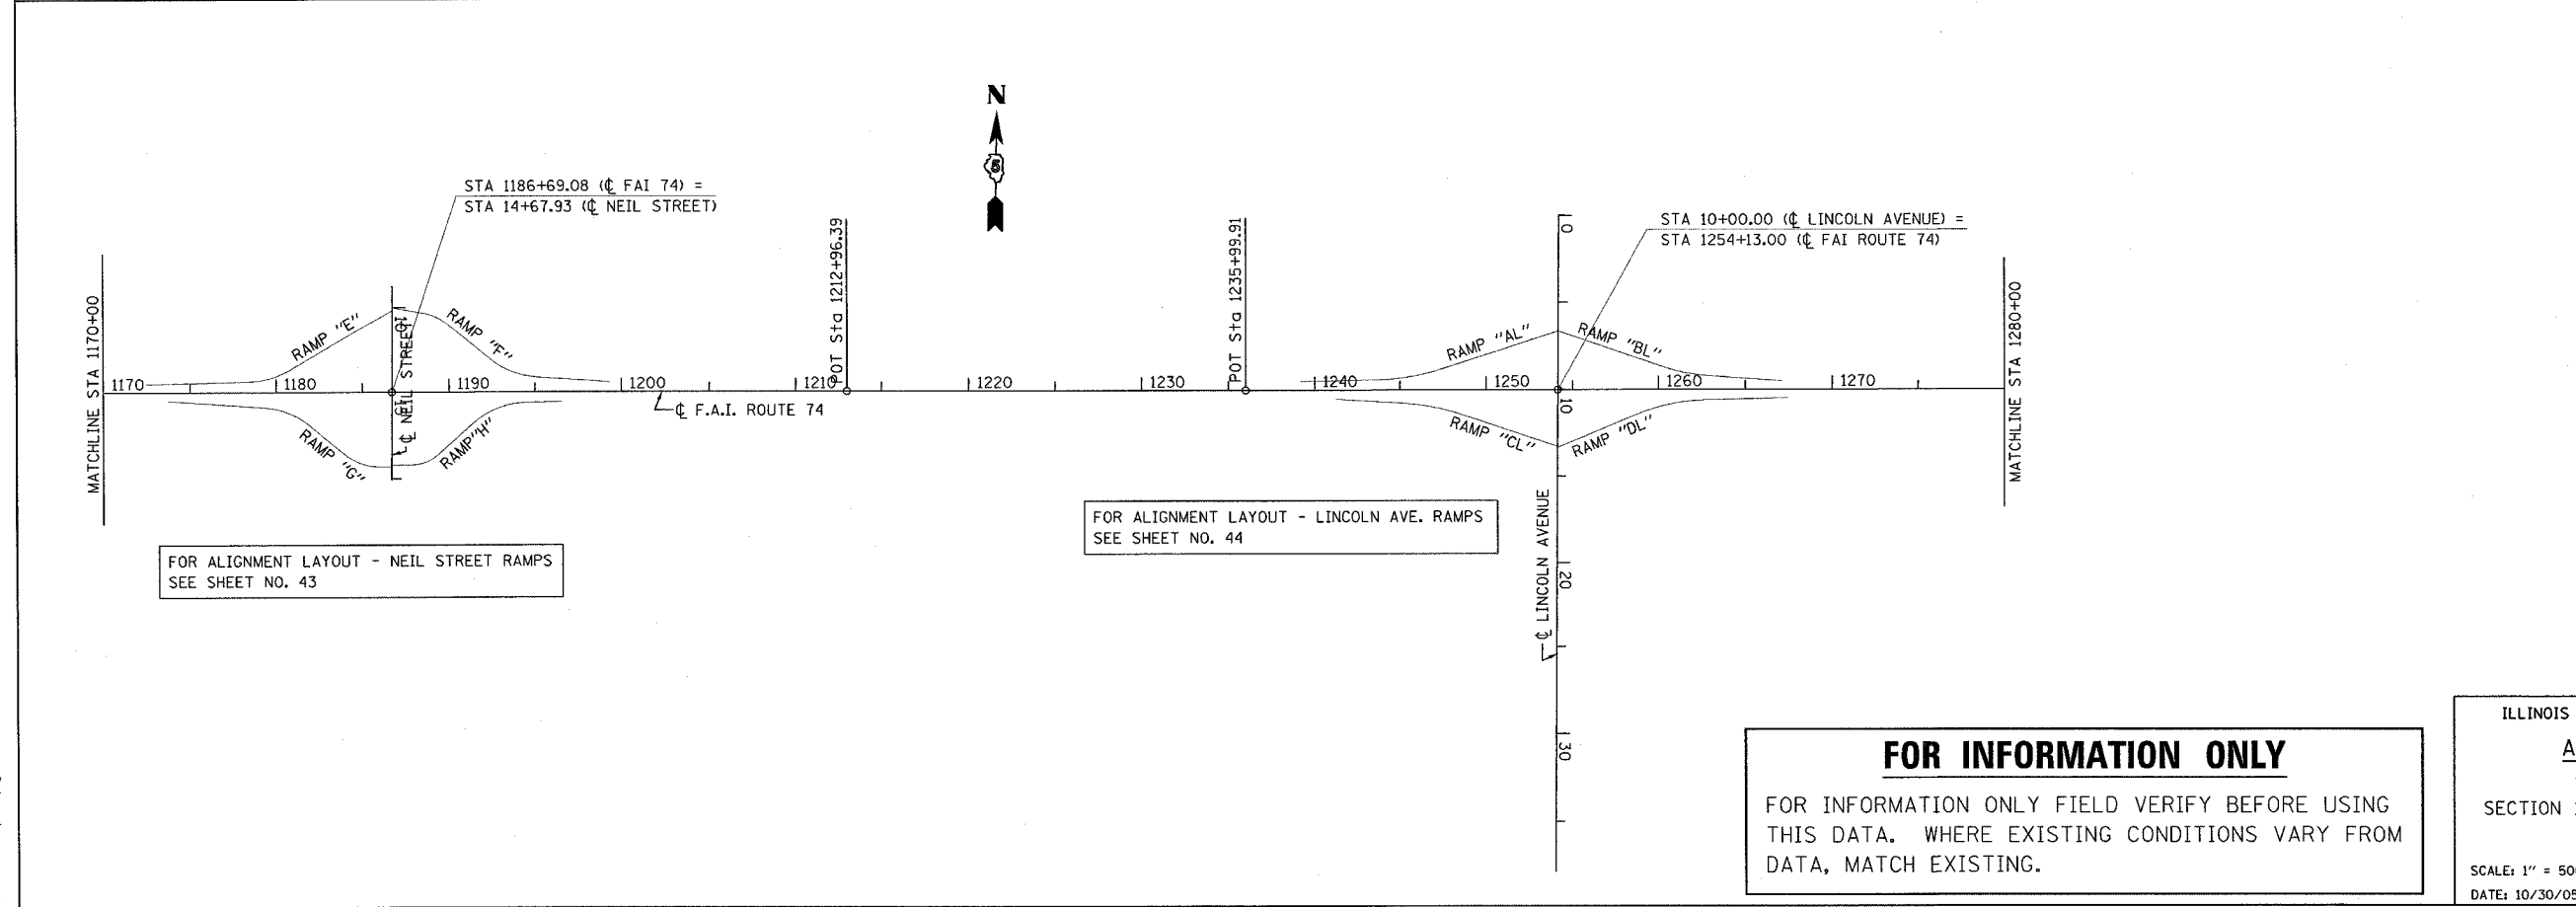


CONTRACT NO. 70141			
F.A.I. RTE.	SECTION	COUNTY	TOTAL SHEET NO.
74	*	CHAMPAIGN	115 40
* 1015-1-RS-1,14-1(RRS & 6RS-3)			

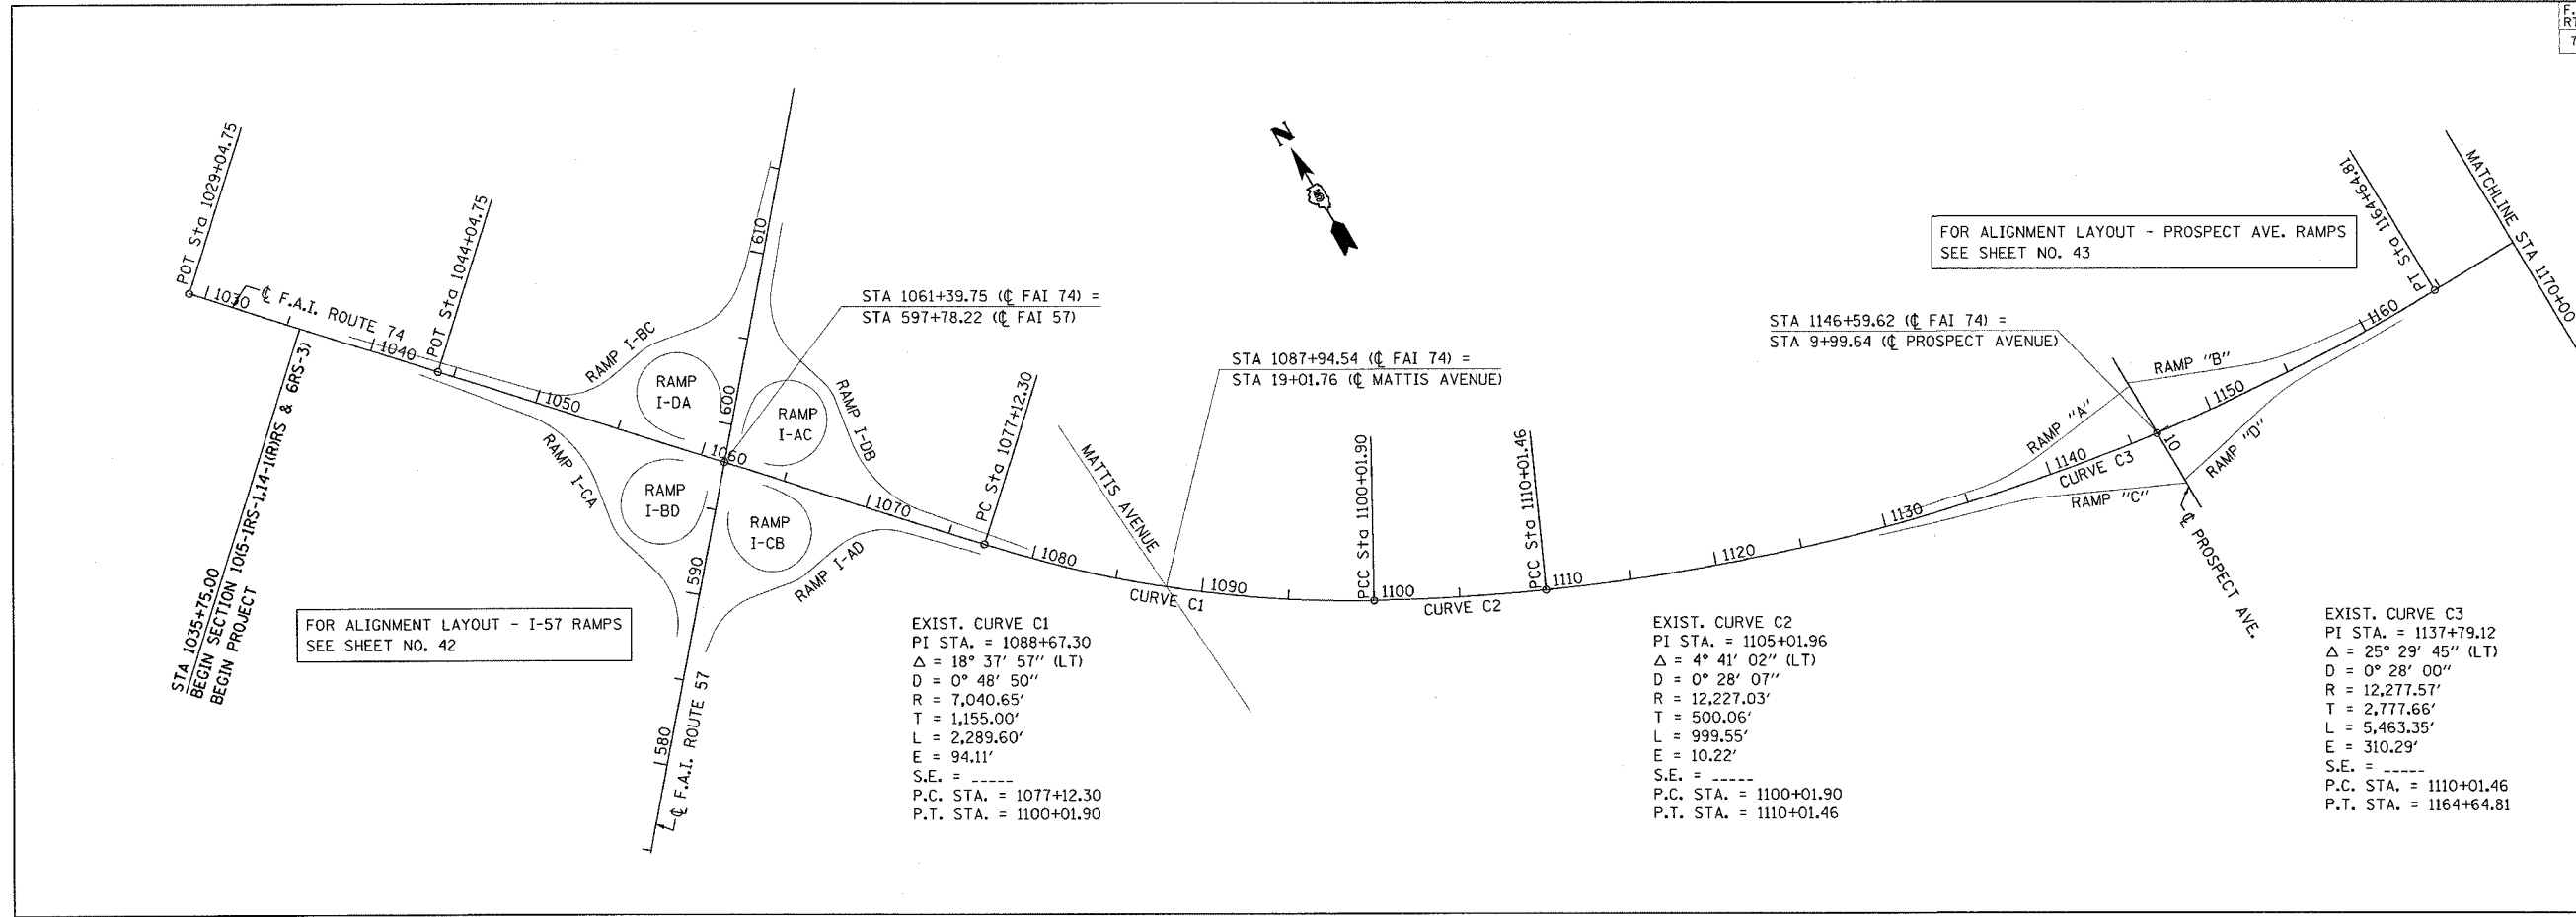

FOR INFORMATION ONLY
FOR INFORMATION ONLY FIELD VERIFY BEFORE USING THIS DATA. WHERE EXISTING CONDITIONS VARY FROM DATA, MATCH EXISTING.

ILLINOIS DEPARTMENT OF TRANSPORTATION
ALIGNMENT LAYOUT
F.A.I. ROUTE 74
SECTION 10(5-1-RS-1,14-1(RRS & 6RS-3)
CHAMPAIGN COUNTY
SCALE: 1" = 500'
DATE: 10/30/05
DRAWN BY: CADD
CHECKED BY:

PLOT DATE = 11/10/2005
FILE NAME = c:\projects\105072000\105072000.dgn
PLOT SCALE = 1/8" = 100'
USER NAME = philipj