


F.A.I. RTE.	SECTION	COUNTY	TOTAL SHEETS	SHEET NO.
74		CHAMPAIGN	115	50
STA. 1135+00		TO STA. 1165+00		
FED. ROAD DIST. NO.		ILLINOIS	FED. AID PROJECT	
• 1045-1-RS-1,14-1(R)RS & 6RS-3)				

FOR PROSPECT AVE DETAILS  
SEE SHEET NO. 60

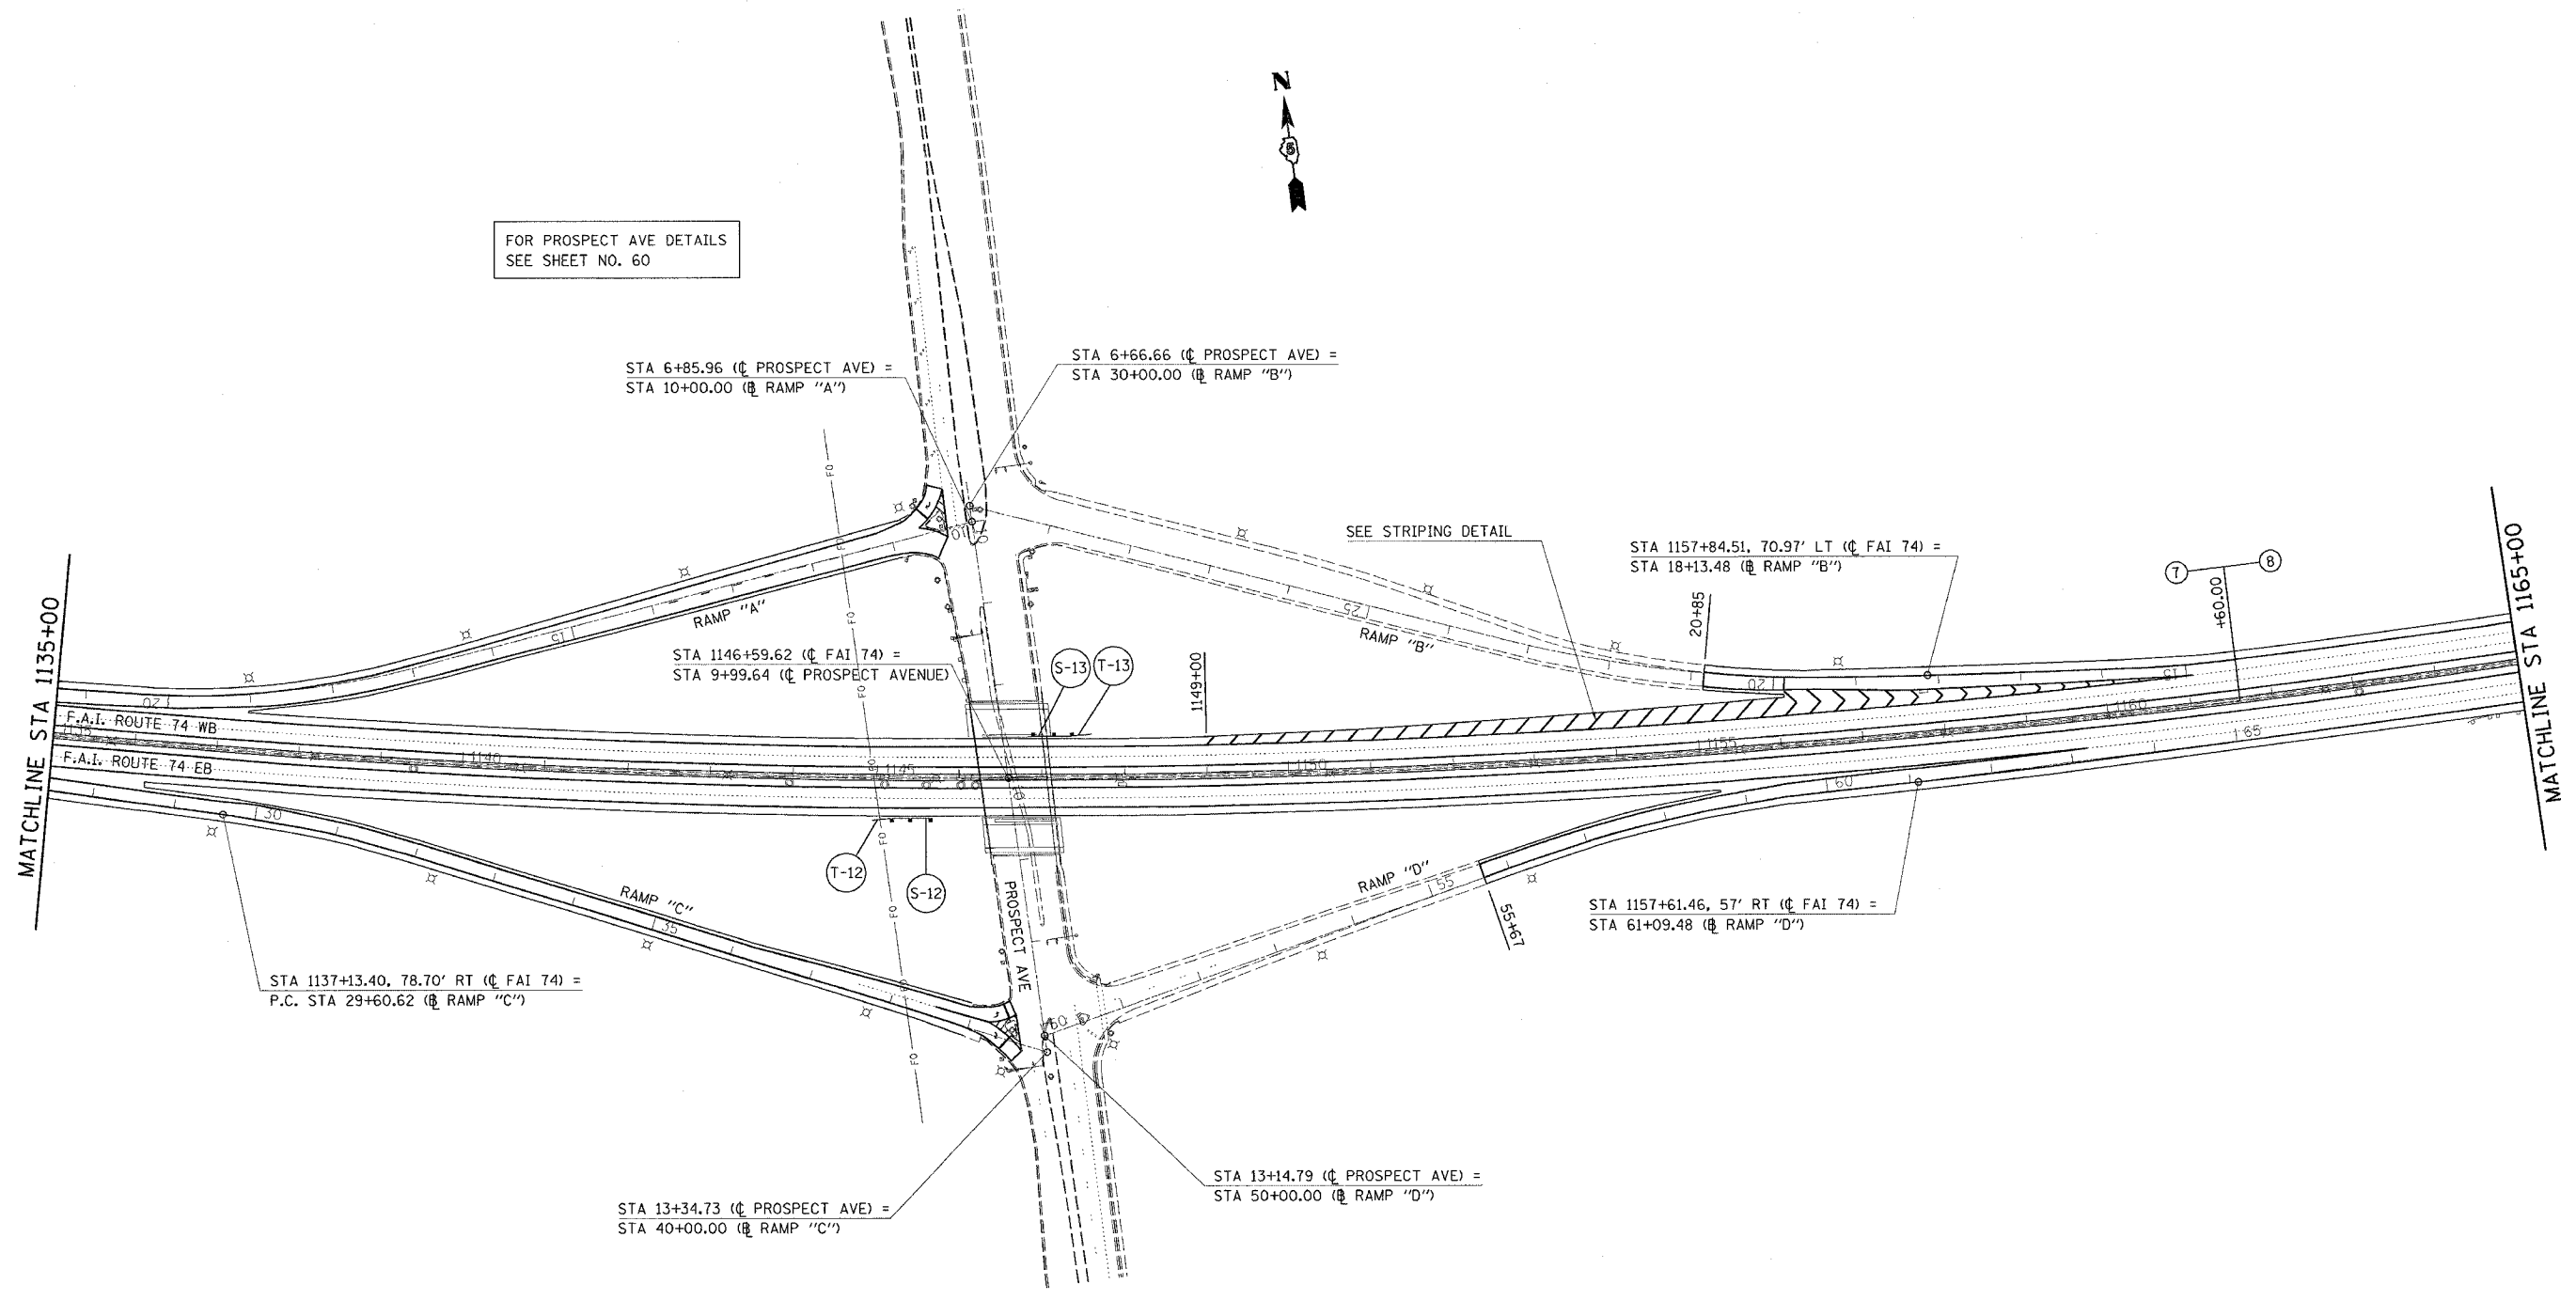

SEC 2, T19N, R8E, 3rd PM

SEC 1, T19N, R8E, 3rd PM

ILLINOIS DEPARTMENT OF TRANSPORTATION  
**PLAN VIEW**  
 F.A.I. ROUTE 74  
 SECTION 10(5-1-RS-1,14-1(R)RS & 6RS-3)  
 CHAMPAIGN COUNTY  
 SCALE: 1" = 100'  
 DATE: 06/13/05  
 DRAWN BY: CADD  
 CHECKED BY:

PLOT DATE = 10/25/2005  
 FILE NAME = c:\pwork\ss\1045-1-rs-1,14-1(r)rs & 6rs-3\plan104.dgn  
 PLOT SCALE = 1/8" = 100' / IN.  
 USER NAME = philiprj