



F.A.I. RTE.	SECTION	COUNTY	TOTAL SHEETS	SHEET NO.
74	*	CHAMPAIGN	115	52
STA. 1195+00		TO STA. 1225+00		
FED. ROAD DIST. NO.		ILLINOIS	FED. AID PROJECT	
• 10/5-1-RS-1,14-1(R)RS & 6RS-3)				

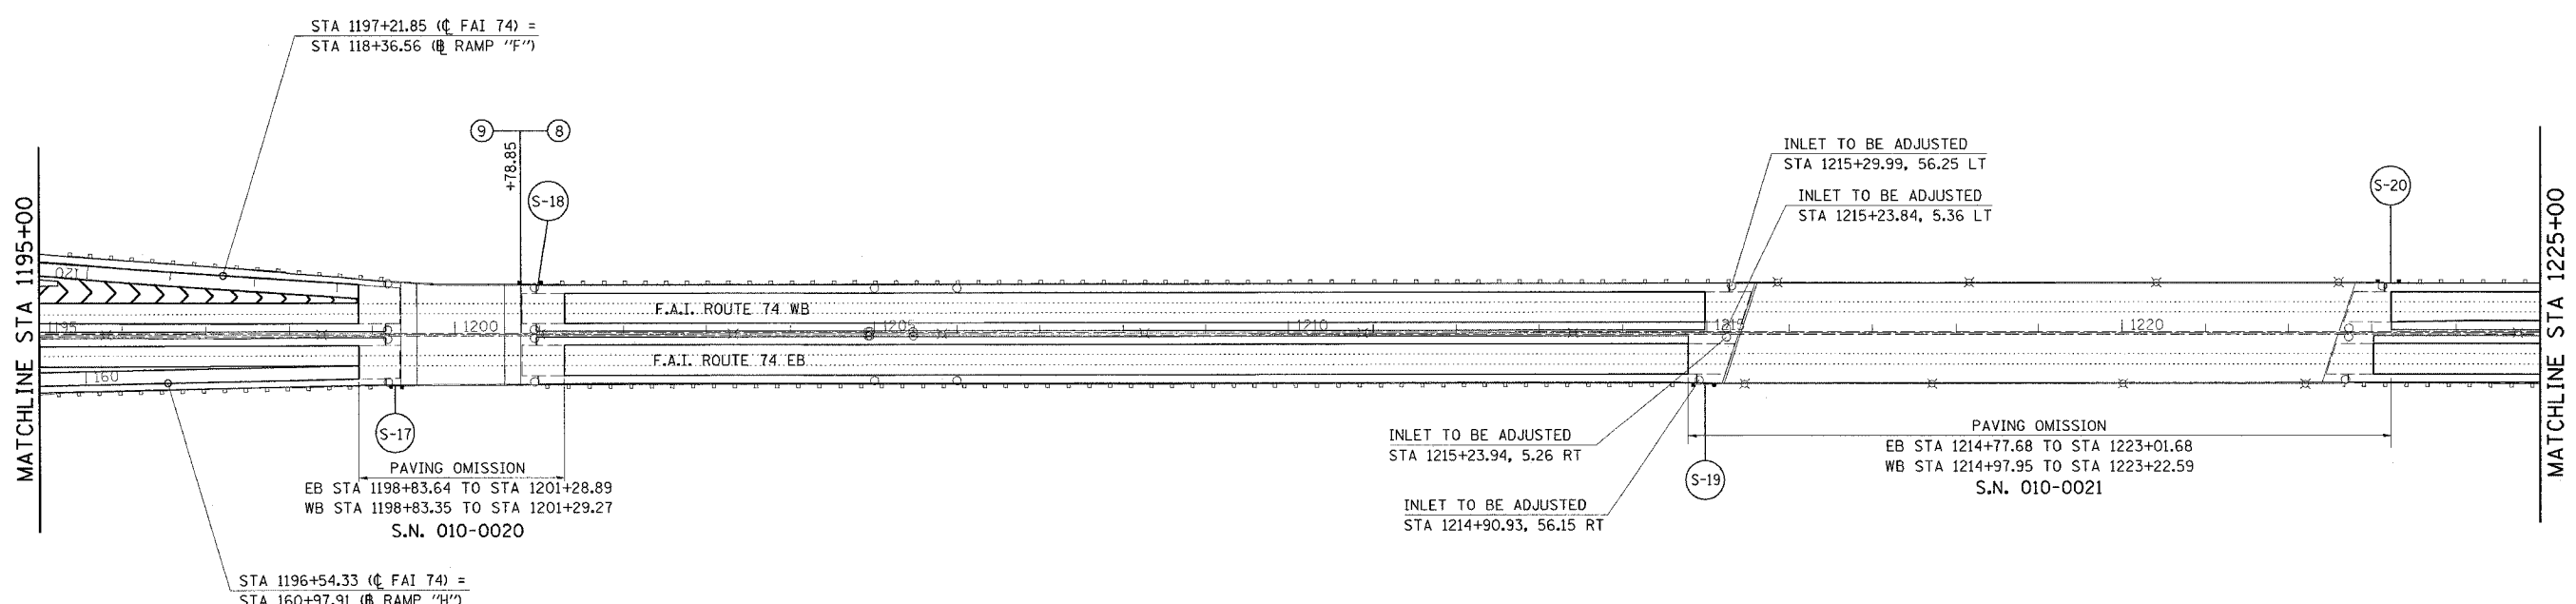

PLOT DATE = 10/25/2005
 FILE NAME = c:\p\projects\1007000\1007000.dgn
 PLOT SCALE = 1/8"=100' / IN.
 USER NAME = philipj

SEC 1, T19N, R8E, 3rd PM

SEC 6, T19N, R9E, 3rd PM

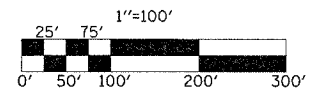

ILLINOIS DEPARTMENT OF TRANSPORTATION

PLAN VIEW

F.A.I. ROUTE 74

SECTION 10(5-1-RS-1,14-1(R)RS & 6RS-3)

CHAMPAIGN COUNTY

SCALE: 1" = 100'

DATE: 06/13/05

DRAWN BY: CADD

CHECKED BY: