



F.A.I. RTE.	SECTION	COUNTY	TOTAL SHEETS	SHEET NO.
74		CHAMPAIGN	115	54
STA. 1255+50 TO STA. 1285+00				
FED. ROAD DIST. NO. ILLINOIS			FED. AID PROJECT	
• 1045-1-RS-1,14-1(R)RS & 6RS-3)				

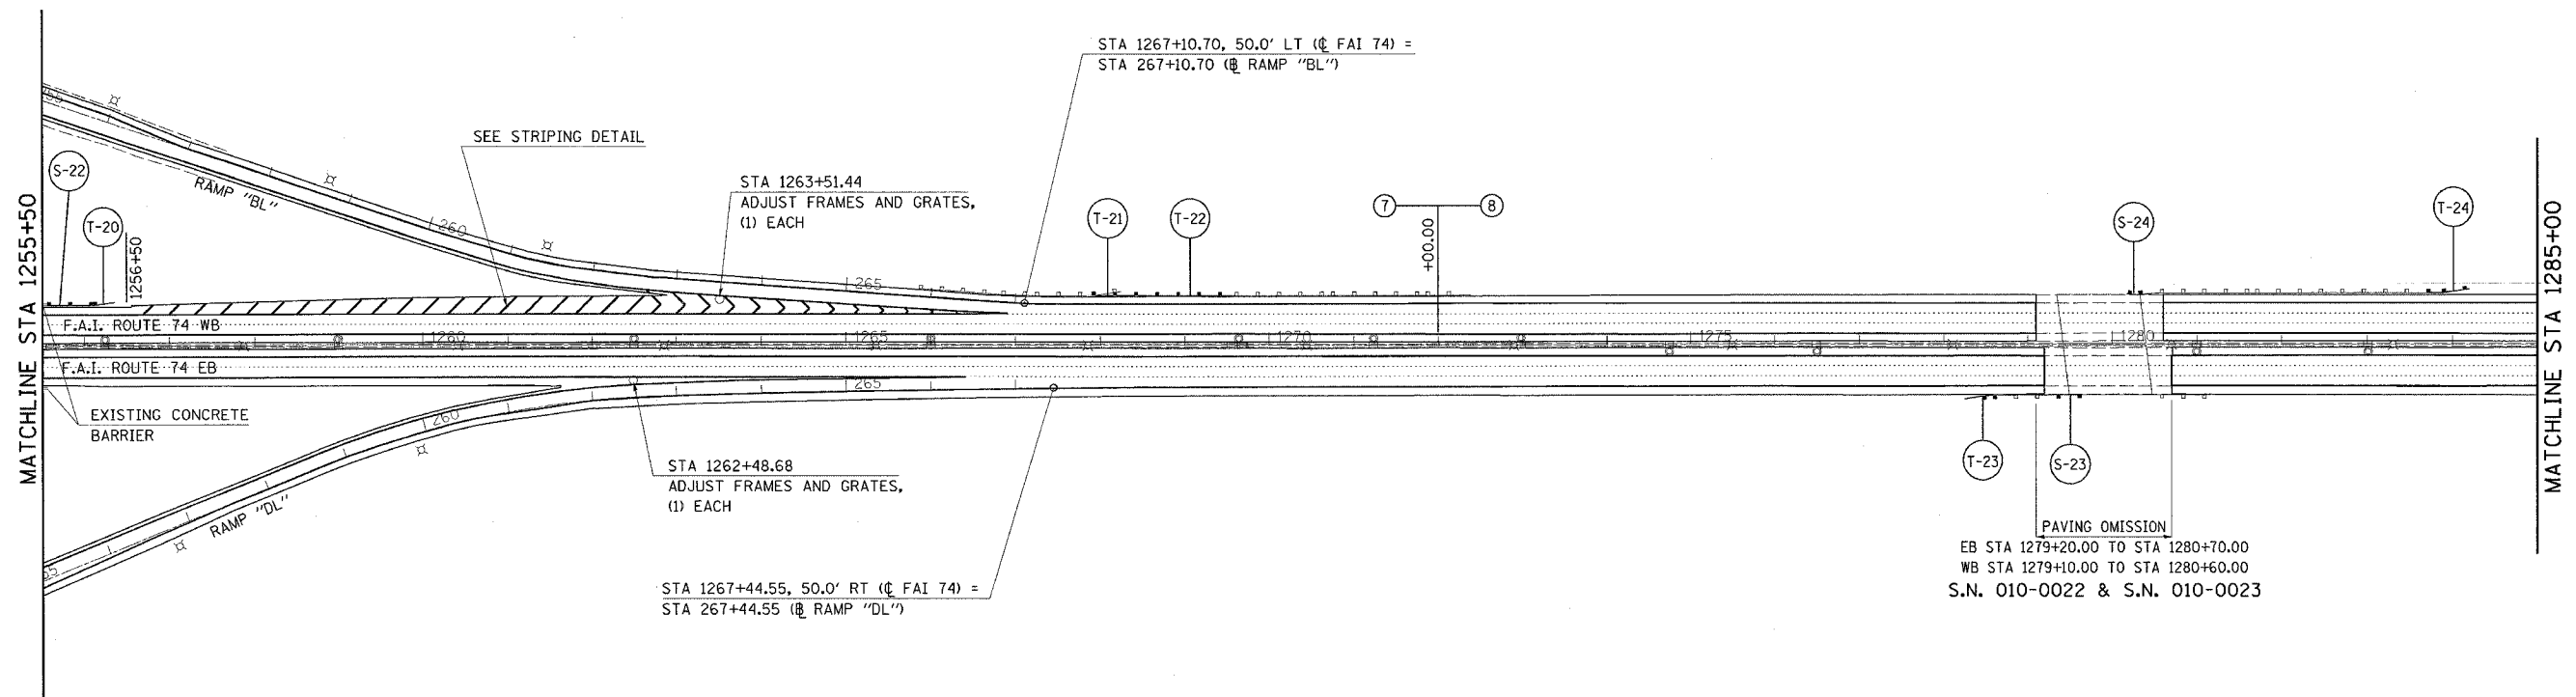

SEC 5, T19N, R9E, 3rd PM

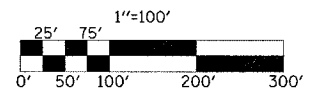

ILLINOIS DEPARTMENT OF TRANSPORTATION
PLAN VIEW
 F.A.I. ROUTE 74
 SECTION 10(5-1-RS-1,14-1(R)RS & 6RS-3)
 CHAMPAIGN COUNTY
 SCALE: 1" = 100'
 DATE: 06/13/05
 DRAWN BY: CADD
 CHECKED BY:

PLOT DATE = 11/18/2005
 FILE NAME = c:\projects\0507000\0507000.dgn
 PLOT SCALE = 1/8"=100' / IN.
 USER NAME = philipar