
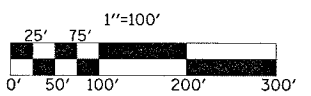


| F.A.I. R.T.E. | SECTION | COUNTY | TOTAL SHEETS | SHEET NO. |
|----------------------------------|---------|---------------------------|--------------|-----------|
| 74 | * | CHAMPAIGN | 115 | 59 |
| STA. 1403+00 | | TO STA. 1429+00 | | |
| FED. ROAD DIST. NO. | | ILLINOIS FED. AID PROJECT | | |
| • 10(5-1-RS-1,14-1(R)RS & 6RS-3) | | | | |

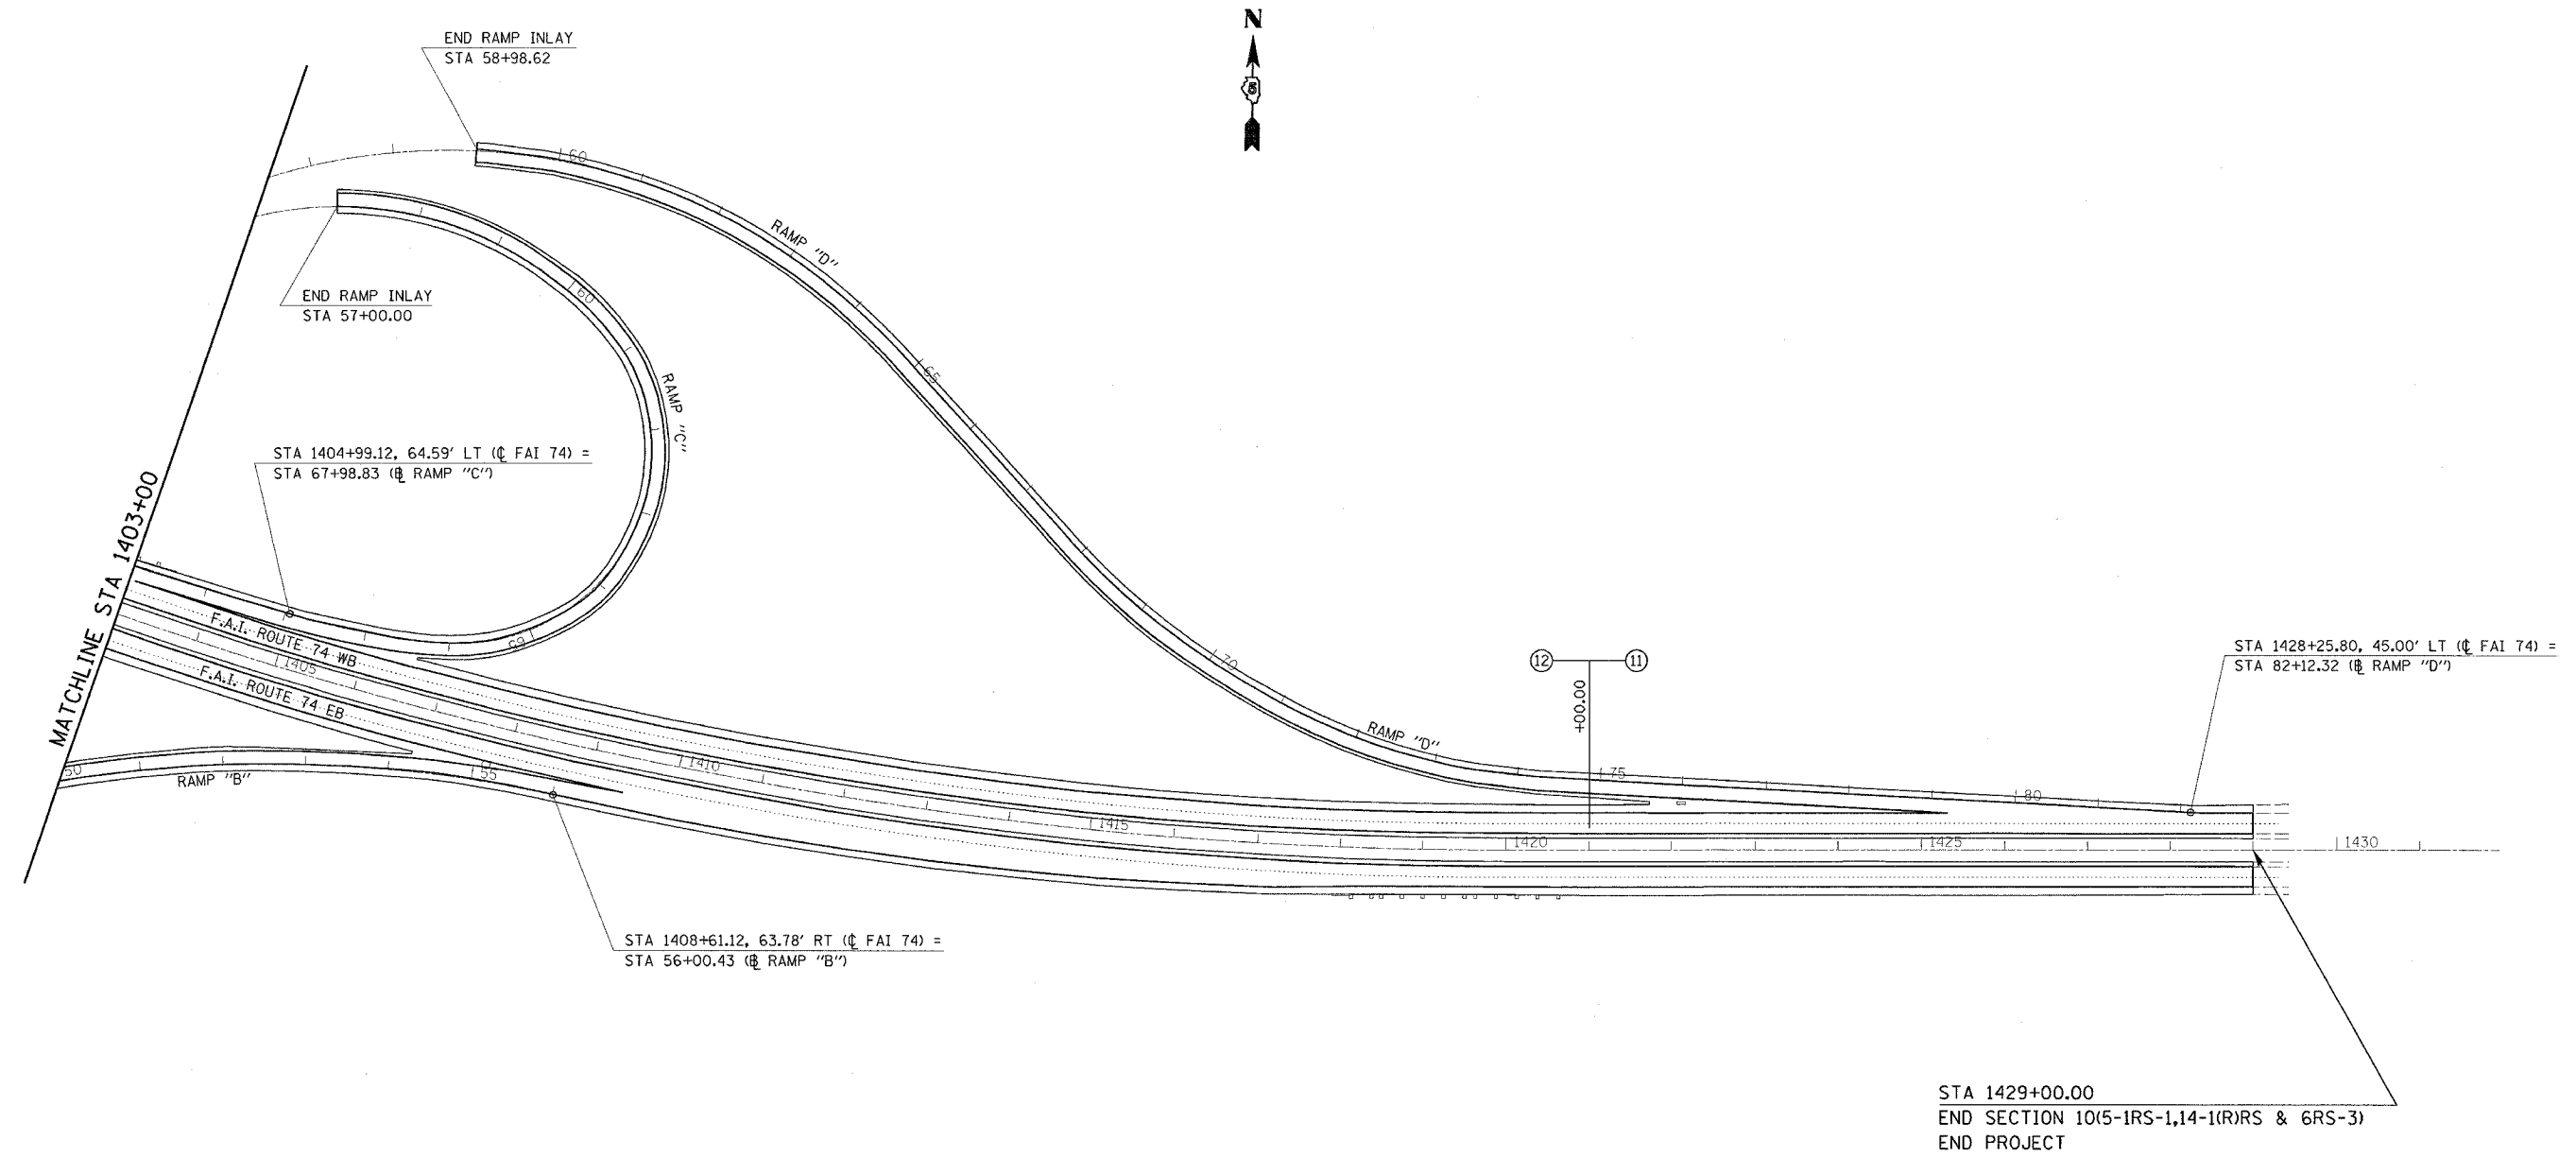

SEC 10, T19N, R9E, 3rd PM

ILLINOIS DEPARTMENT OF TRANSPORTATION
PLAN VIEW
 F.A.I. ROUTE 74
 SECTION 10(5-1-RS-1,14-1(R)RS & 6RS-3)
 CHAMPAIGN COUNTY

SCALE: 1" = 100'
 DATE: 06/13/05

DRAWN BY: CADD
 CHECKED BY:

PLOT DATE = 10/25/2005
 FILE NAME = c:\projects\1007008\10(5-1-RS-1,14-1(R)RS & 6RS-3).dgn
 PLOT SCALE = 1/8"=100' / IN.
 USER NAME = philipsp